



FOR PLANNING ONLY. DO NOT SCALE OFF THIS DRAWING.  
FIGURED DIMENSIONS ONLY TO BE USED.

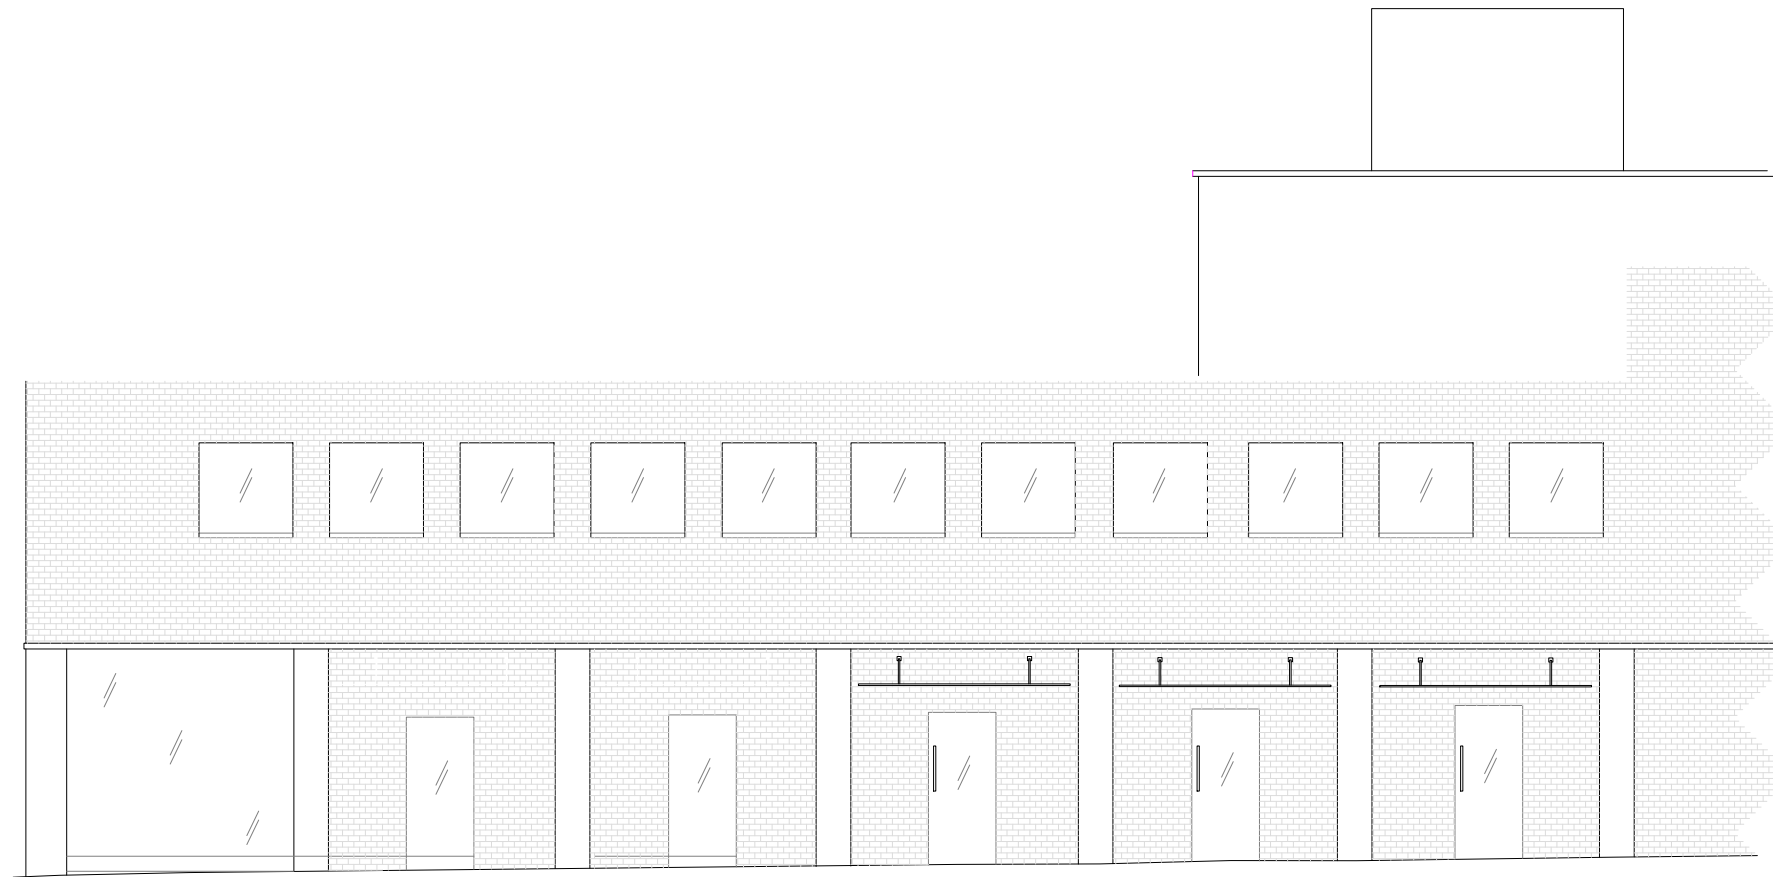

FLANK ELEVATION

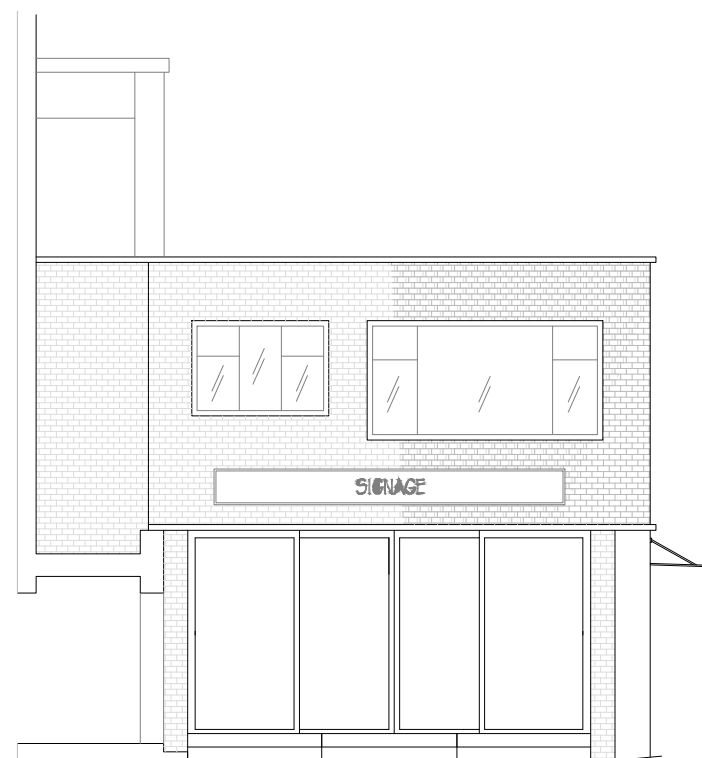

SHELTON STREET ELEVATION

SCALE (METRES):



**WATKINSON+COSGRAVE**  
CHARTERED BUILDING SURVEYORS  
CONSTRUCTION CONSULTANTS

UNIT 1  
17 LEIGHTON PLACE  
LONDON NW5 2QL

Tel: 020 7485 6016 Fax: 020 7284 4058  
Email: info@watcos.co.uk

Site Address:

**77 SHELTON STREET**  
**LONDON WC2**

Drawing Title:

**ELEVATIONS**  
**AS EXISTING & AS PROPOSED**

Date:

**JANUARY 2018**

Scale:  
**1:100 @ A3**

Drawn By:  
**NS**

Drawing No:  
**4760/P24**

Revision No: