




1 No.1 Guilford Street Ground Floor Elevation



2 No.1 Guilford Street Elevation

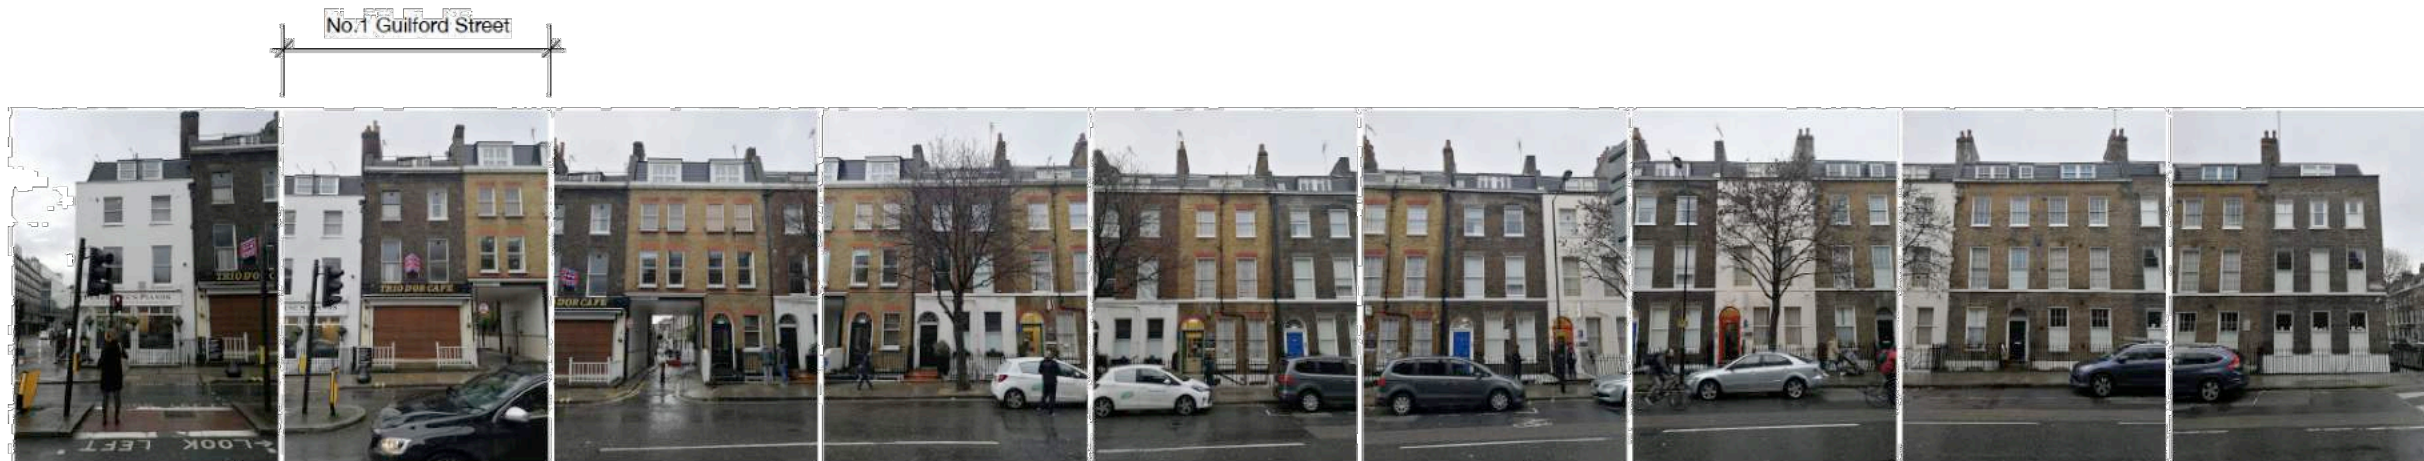

3 Guilford Street Streetscape view

GENERAL NOTES
 Do not scale from this drawing.
 All dimensions, levels, fixings and weatherings to be checked on site.
 This drawing must not be used for land transfer purposes, or for construction purposes unless accompanied by an Architect's Instruction.
 This drawing is the copyright of Haines Phillips Architects.

REVISIONS

REV	DATE	NOTES

HAINES PHILLIPS
 ARCHITECTS

Tankerton Works
 12 Argyle Walk
 London WC1H 8HA
 ☎ 020 7833 9324
 📠 020 7837 2864
 ✉ office@hainesphillips.co.uk

JOB TITLE
1 Guilford Street
London WC1N 1DR

DRAWING TITLE
Site Photographs

DRAWN	DATE		
FM	JAN 2018		
SCALE			
N/A			
JOB NR	DRAWING NR	REV	
3909	PPL 08		