


THE CONTRACTOR MUST VERIFY ALL DIMENSIONS ON SITE BEFORE MAKING SHOP DRAWINGS OR COMMENCING WORK OF ANY KIND. NO DIMENSIONS TO BE SCALED FROM THIS DRAWING,

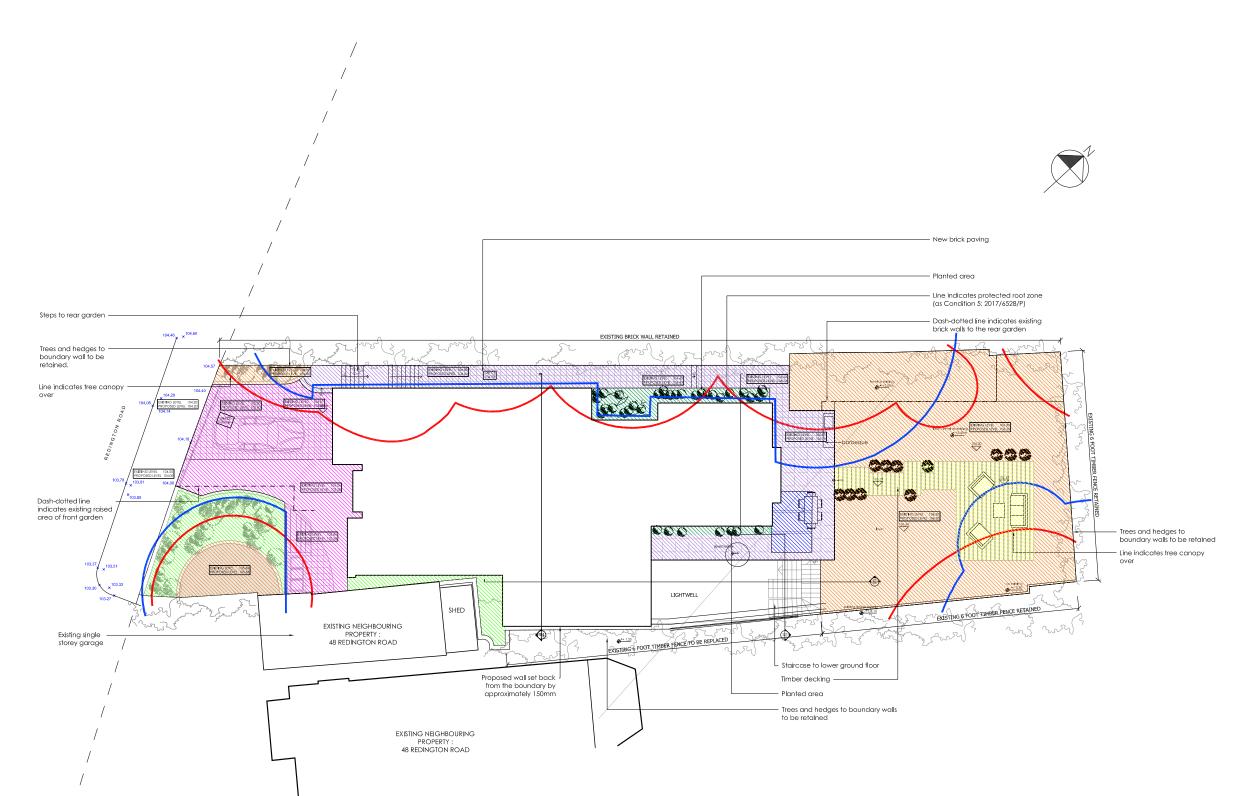

Drawing Notes

Details of tree protection measures are all set-out within Crown Consulting Arboricultural Method Statement of Tree Protection Pla ref: CCL09882/TPP rev.1 as approved under Condition 5 (application reference 2017/6528/Pr. dated 7 December 2017).

Drawing Legend Existing paving removed and new lawn laid to rais level. Glass plank paving lights over lower ground floor with sand blasted toughened outer pane and Timber decking raised on stakes over existing retained garden level.

FOR COMMENT



103.85 Existing levels

development consultants

PROJECT:

50 REDINGTON ROAD HAMPSTEAD LONDON NW3 7RS

CLIENT:

MARCUS DOWN 50 REDINGTON ROAD LONDON NW3 7RS

DRAWING No.:

PROPOSED LANDSCAPE PLAN

E10-030/LAN01

SCALE: 1:100 @ A1

DRAWN: RB DATE: JUN 2014 CHECKED: WTM DATE: JUN 2014

26 Oldbury Place, London W1U 5PR Tel: 020 7224 2447 Fax: 020 7224 2997

E-mail: admin@oselarch.co.uk Web: www.oselarchitecture.co.uk ©COPYRIGHT EXISTS ON THE DESIGNS AND INFORMATION SHOWN ON THIS DRAWING