



EXISTING APARTMENT


SECOND FLOOR

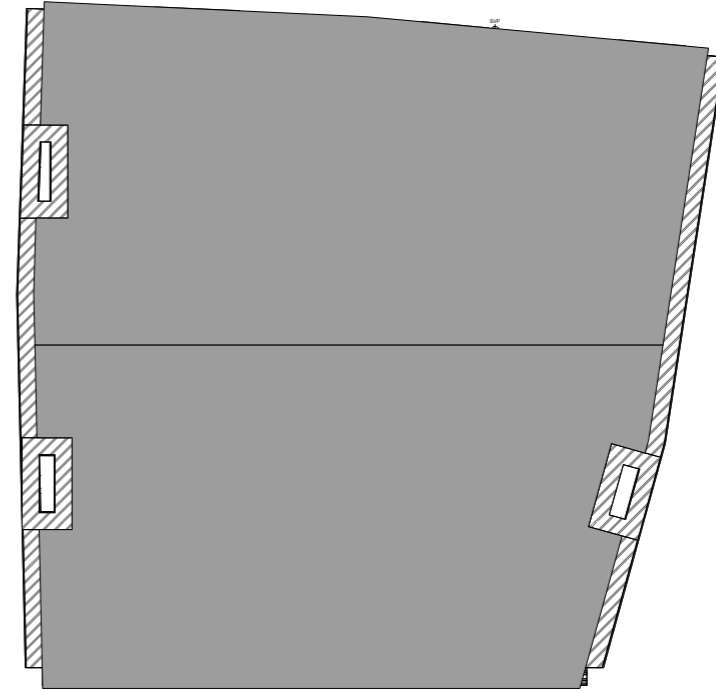


ROOF

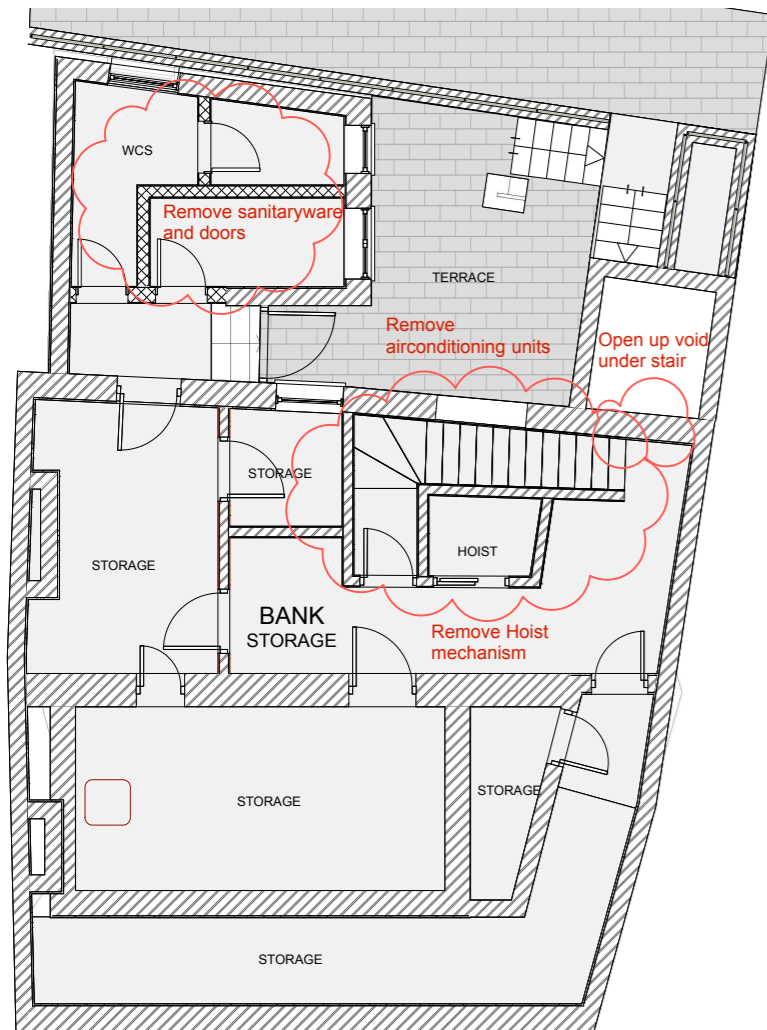

LOWER GROUND FLOOR

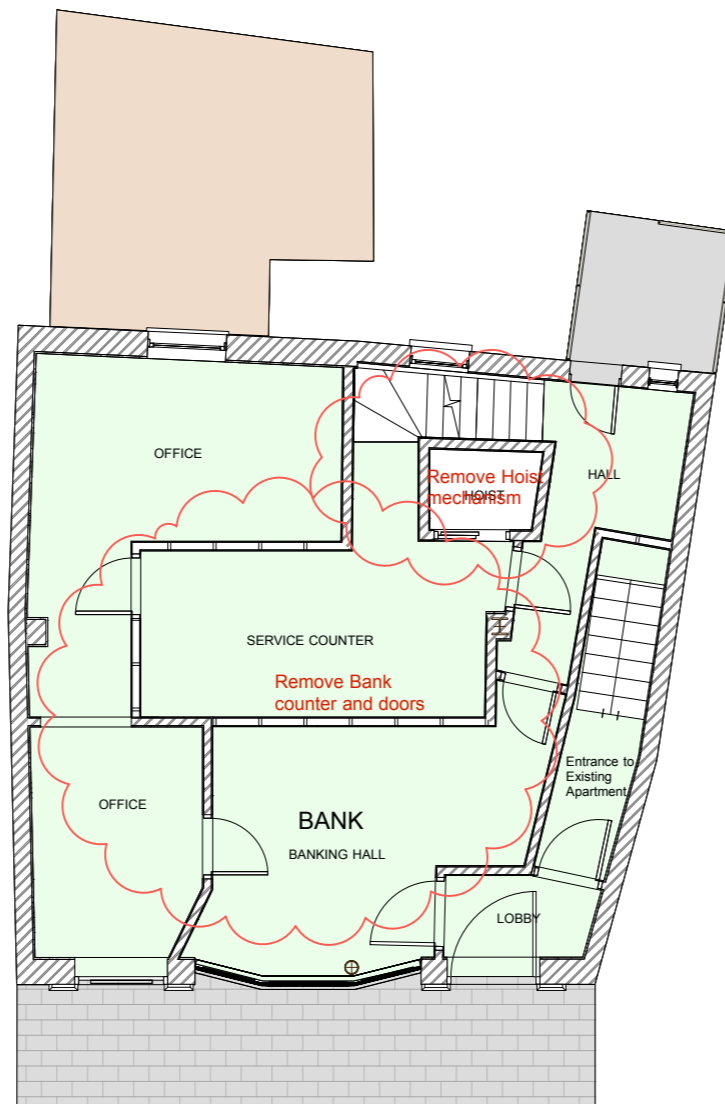

GROUND FLOOR

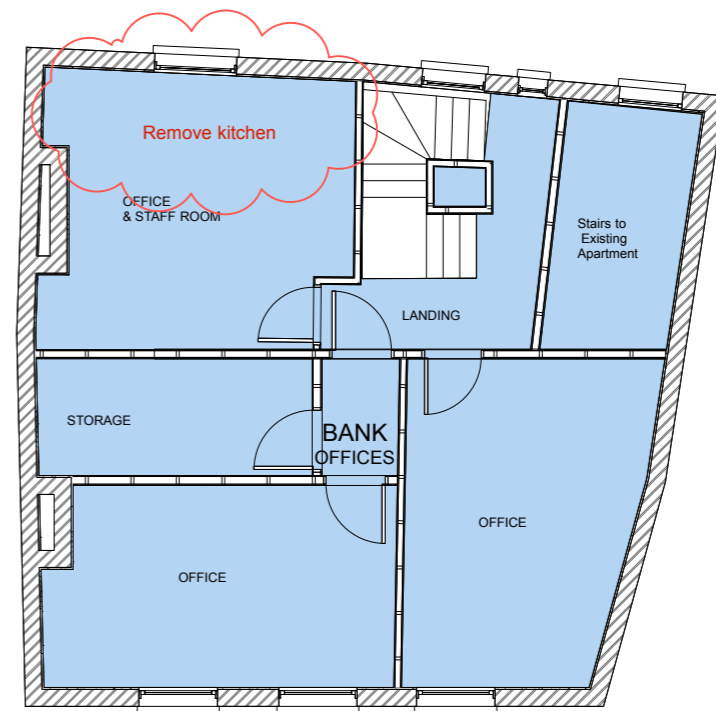

FIRST FLOOR



REV	DWG	CHK	AMENDMENTS	DATE
A	JD	JD	Strip out items revised	11/01/18
PROJECT: 51 HIGHGATE HIGH STREET		SCALE: 1:100 @ A3	DATE: 17/12/04	
CLIENT: ADAM KNIGHT		DRAWN: JD	CHECKED: -	
DRAWING: PLANS - STRIP OUT		STATUS: PLANNING		REVISION: A
DRAWING No: HHS - 00 - 11		REVISION: A		

