



Legend

- Red Line Boundary
- Architects Plan
- 200mm Hailestem Edge by EverEdge or Equivalent Approved
- Green Roof
- Green Wall
- Marshalls 450x450mm Rivero Paving Slabs
- Detail Tags- Refer to Drawing CS093348-L-300 and CS093348-L-301 for more Detail

Notes


1. Roof substrate specification:
 - 30% washed South Carney gravel with stones (15cm diameter) placed regularly across the surface
 - 20% finely crushed clean brick (less than 5 cm diameter) (no engineering brick)
 - 10% shale
 - 30% standard grade grit sand
 - 10% well-rotted leaf compost

Depth: uneven 200mm average depth (150mm minimum)
2. Engineered lightweight soil specification

Soil to be in accordance with BS 3882:2015 and to include a 60-85% fine to medium sand content and be peat free.
3. Step specification

External steps to comply with Building regulations with risers of 150-170mm and goings greater than 280mm. To include Black Visibility strips in all cases.
4. Green Wall Extent

The Green Wall wire system will extend 5m from finished level (4.4m above the planters) based upon the constraint of aspect with proposed climbers selected accordingly.

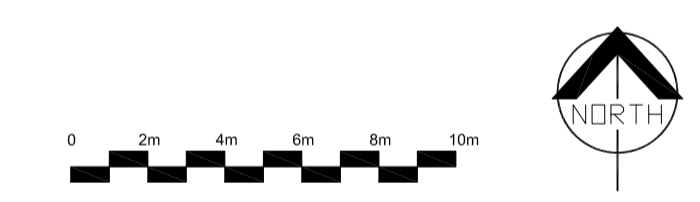

Rev	Date	By	Notes

Client
Stadium Capital Holdings

Project
Midland Crescent

Drawing Title
**Lower Ground Floor -1
General Arrangement Plan**

Drawing Status
FOR PLANNING

Scale 1:200 @A1	Date Sep' 2017	Drawn CC
Drawing No CS093348-L-002	Checked	Approved NM



Property and infrastructure
 T+44 (0)121 423 6060
 1st Floor, Eleven Brindleyplace, 2 Brunswick Square
 Birmingham, B1 2LP www.capita.co.uk/property
 Capita Property and Infrastructure Ltd