
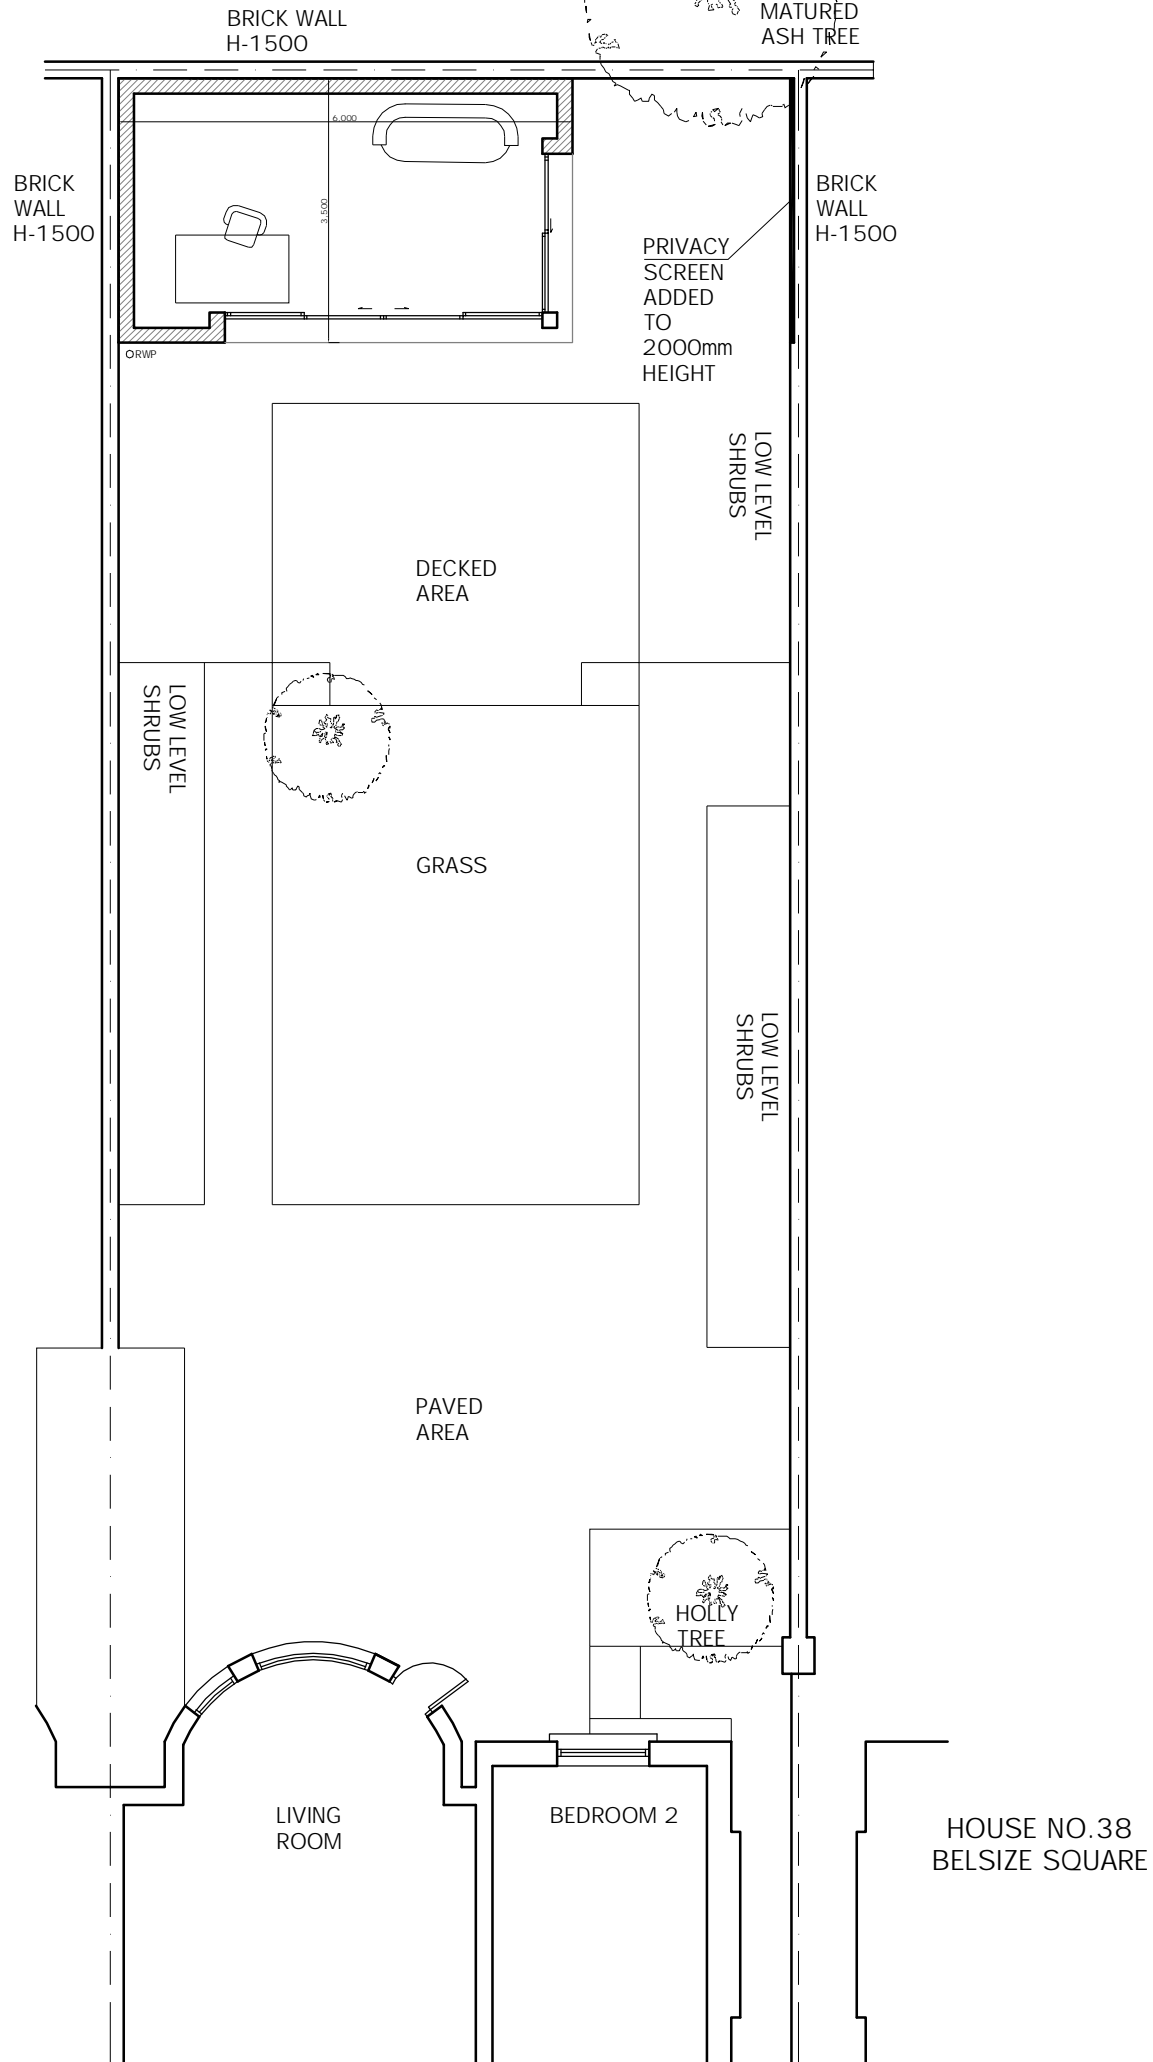


GARDEN OF HOUSE NO.17  
BELSIZE PARK GARDENS

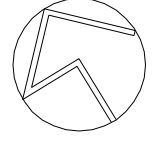

DO NOT SCALE FROM THIS DRAWING  
THIS DRAWING IS COPYRIGHT

NOTES:

REVISIONS:  
C - the location and the layout of the garden house altered  
D - privacy screen added to fence on right hand side

PROJECT:  
39A BELSIZE SQUARE  
LONDON NW3 4HL

DRAWING TITLE:  
GARDEN PLAN  
as approved 2012/4083/P

Scale:  
1:100@A3

Dwg No:  
BS-PP2


Date:  
01.08.12

Rev:  
D



KASIA WHITFIELD  
*Design Consultant*

Tel: 020 75869624  
Mob: 07985 035333  
email: Kasia\_Whitfield@hotmail.com


## FRONT (SOUTH) ELEVATION

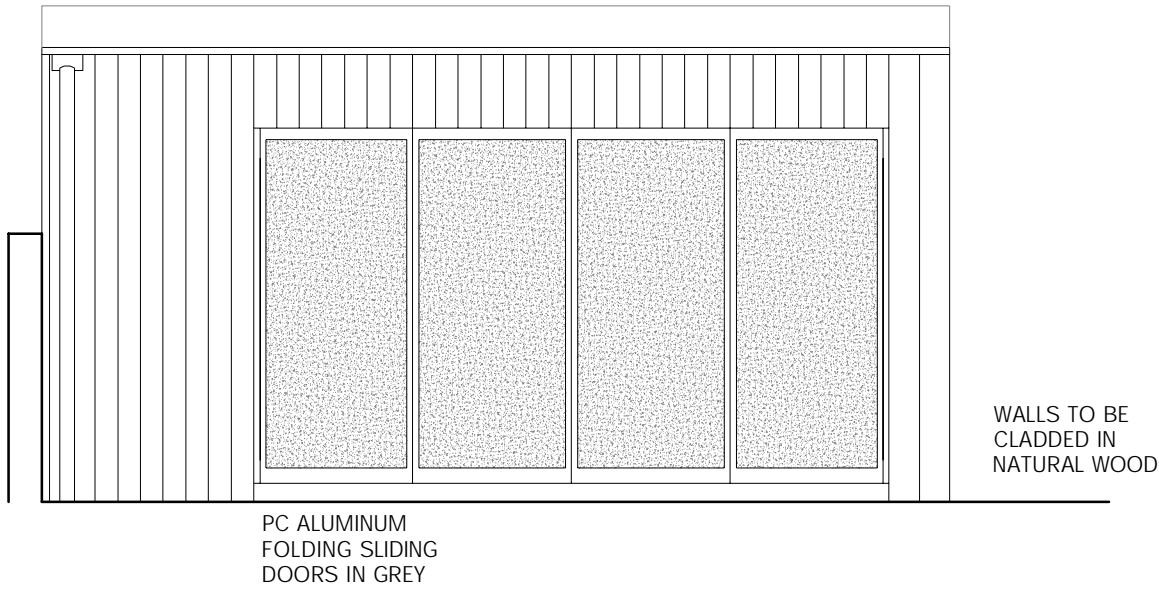

## SIDE (EAST) ELEVATION

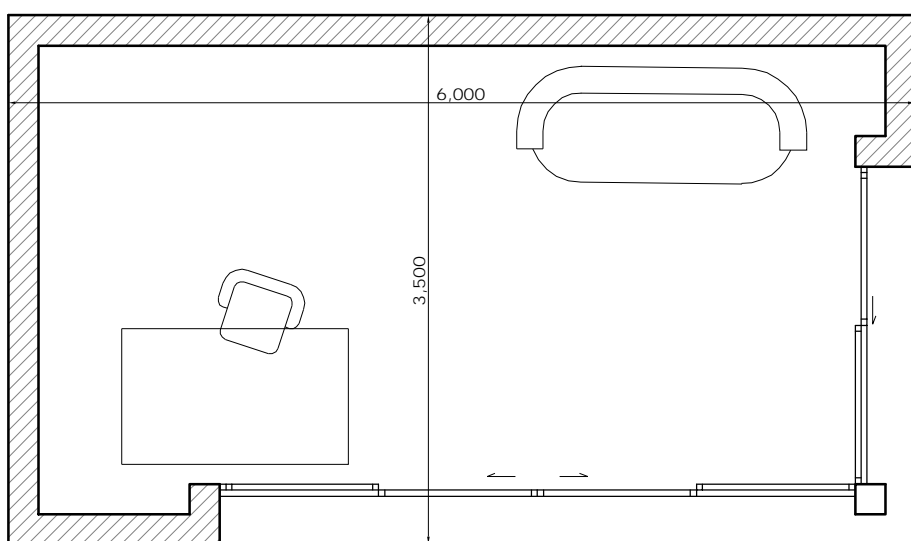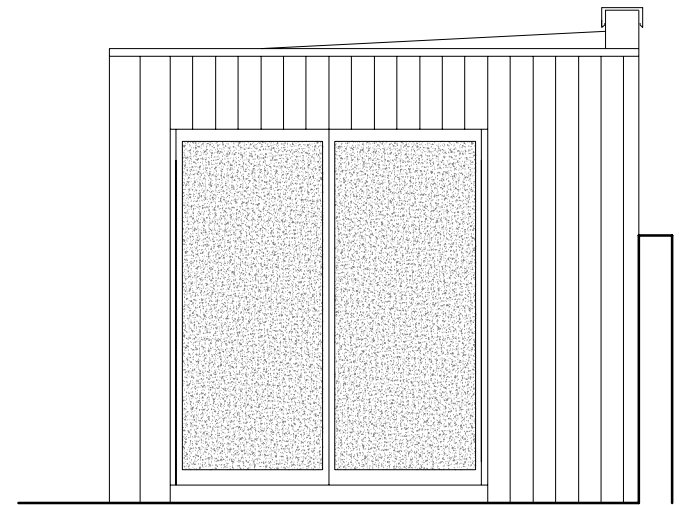

## PLAN

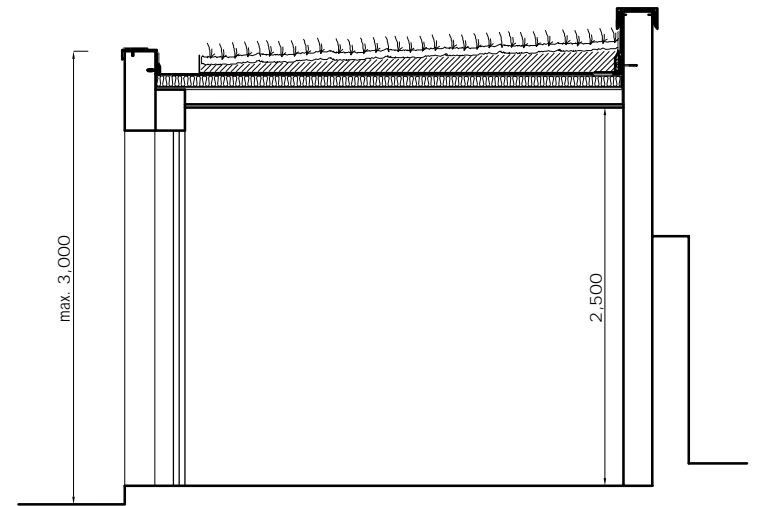

## SECTION

DO NOT SCALE FROM THIS DRAWING  
THIS DRAWING IS COPYRIGHT

NOTES:

REVISIONS:  
C - the location and the  
layout of the garden house  
altered  
D - the roof construction  
altered

PROJECT:  
39A BELSIZE SQUARE  
LONDON NW3 4HL

DRAWING TITLE:  
RECREATION HOUSE  
PLAN, SECTION, ELEVATION  
as approved 2012/4083/P

Scale:  
1:50@A3

Dwg No:  
BS-PP3

Date:  
01.08.12

Rev:  
D

KASIA WHITFIELD  
*Design Consultant*

Tel: 020 75869624  
Mob: 07985 035333  
email: Kasia\_Whitfield@hotmail.com