


S

TREE PLAN FOR:-

17/19 PARLIAMENT HILL
NW3.2TA.

17 parliament hill

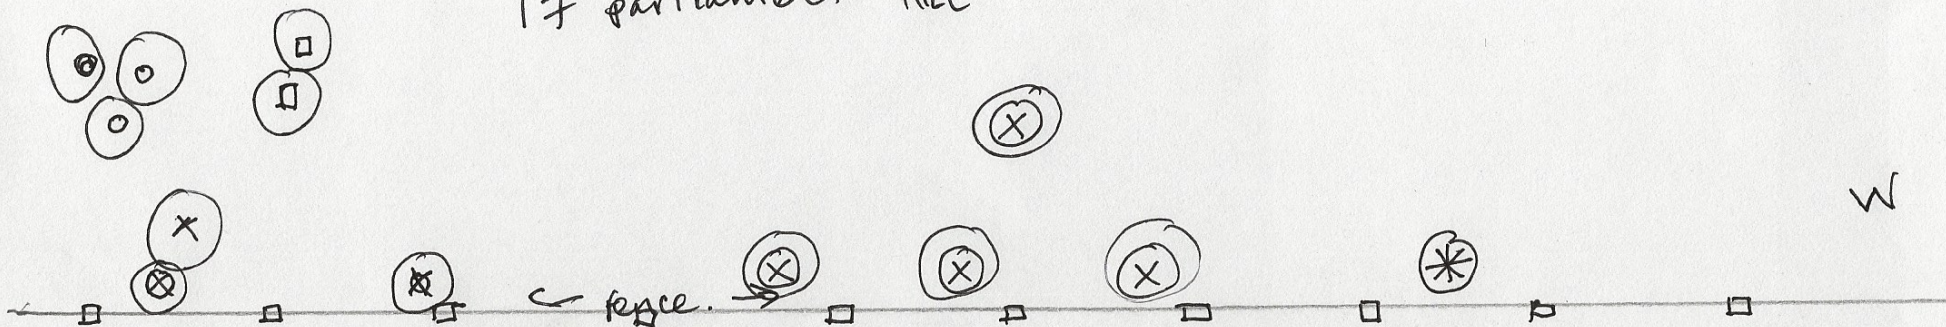

E

19 parliament hill

ALL PROPOSED TREES TO BE FELLED
ARE 40 - 45 FOOT IN HEIGHT
(APART FROM SYCAMORE)

KEY

○ = JUNIPER

□ = HOLLY

⊗ = ASH (FRAXINUS EX)

* = SYCAMORE

X = PINE (SPRUCE)

N