



Projected sign - 1 off  
Scale 1:10  
Steel inner frame is covered by outer panels which are 1.2mm brushed brass rims and soldered returns. Rims hold 5mm opal acrylic faces. Letters are flat cut 3mm Trovidur which is finished blue Dulux 10BG 54/199 and which is bonded to the opal acrylic faces. Opal acrylic is internally illuminated by low energy warm white LEDs. Fixing arms are covered by 38Ø brushed brass CHS collars and the fixing plate is covered by a folded and soldered 1.2mm brushed brass shroud.

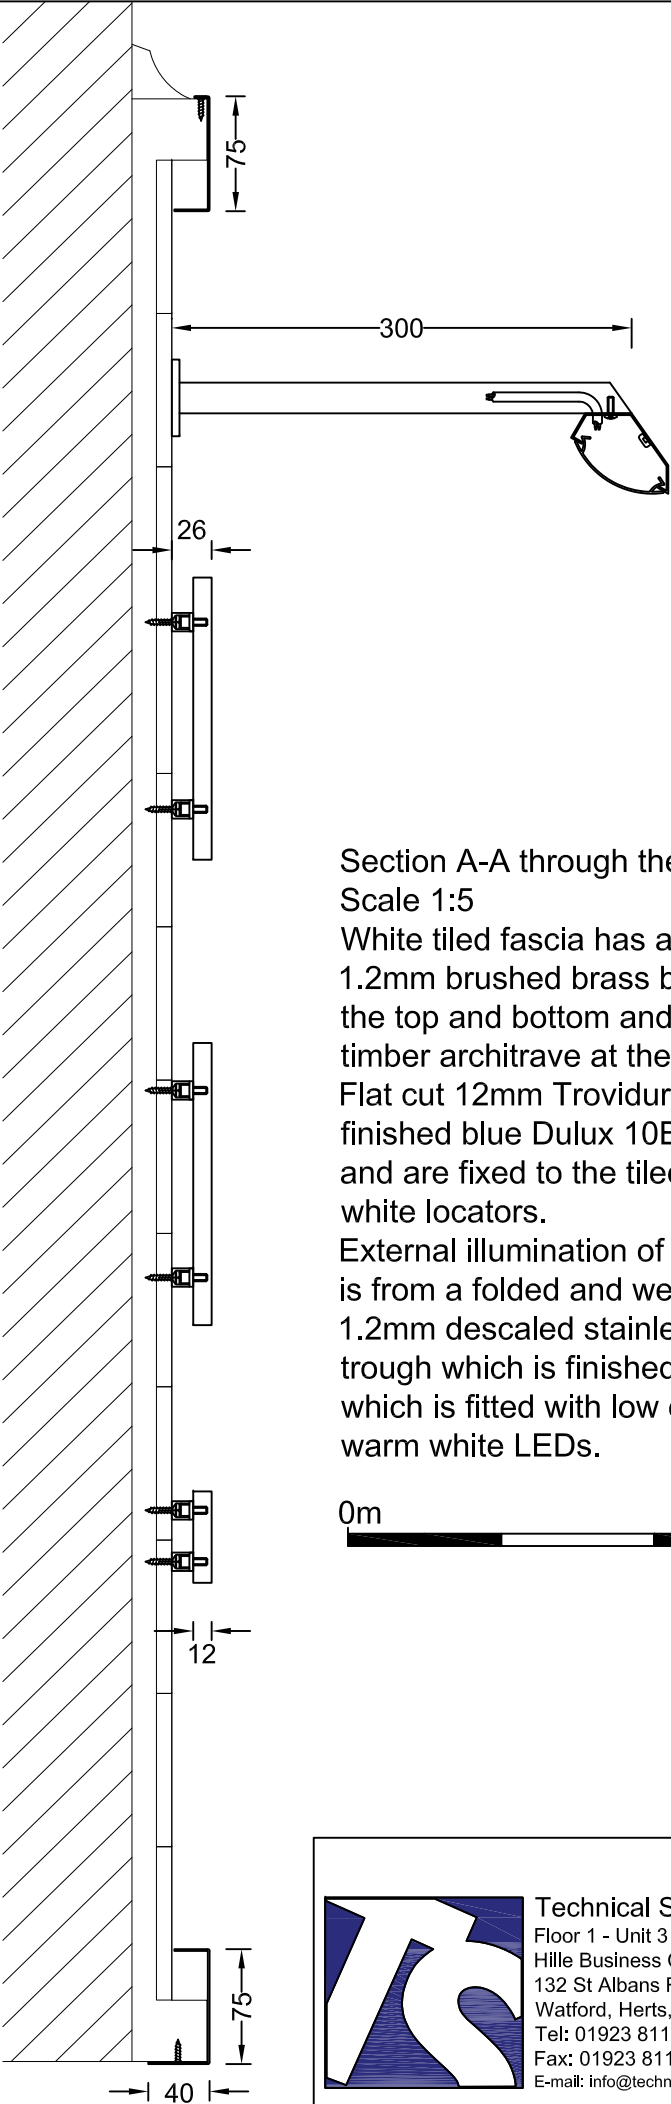

Section A-A through the text  
Scale 1:5  
White tiled fascia has a folded 1.2mm brushed brass border at the top and bottom and white timber architrave at the sides. Flat cut 12mm Trovidur letters are finished blue Dulux 10BG 54/199, and are fixed to the tiled fascia on white locators. External illumination of the letters is from a folded and welded 1.2mm descaled stainless steel trough which is finished white and which is fitted with low energy warm white LEDs.

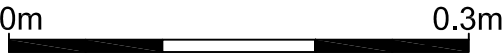

Existing

 <div>Technical Signs Floor 1 - Unit 3 Hille Business Centre 132 St Albans Road Watford, Herts, WD24 4AE Tel: 01923 811999 Fax: 01923 811998 E-mail: info@technicalsigns.co.uk</div>	Client Tabun Kitchen		
	Address/Job details 77 Berwick St Sohn W1F 8TH		
			Existing Signs
Job No			
Drawn by DN	Date 02/01/18		
Scale As specified (A3)	Drawing No 595835-1	Rev	