


235 Royal College Street,
Camden NW1 9LT

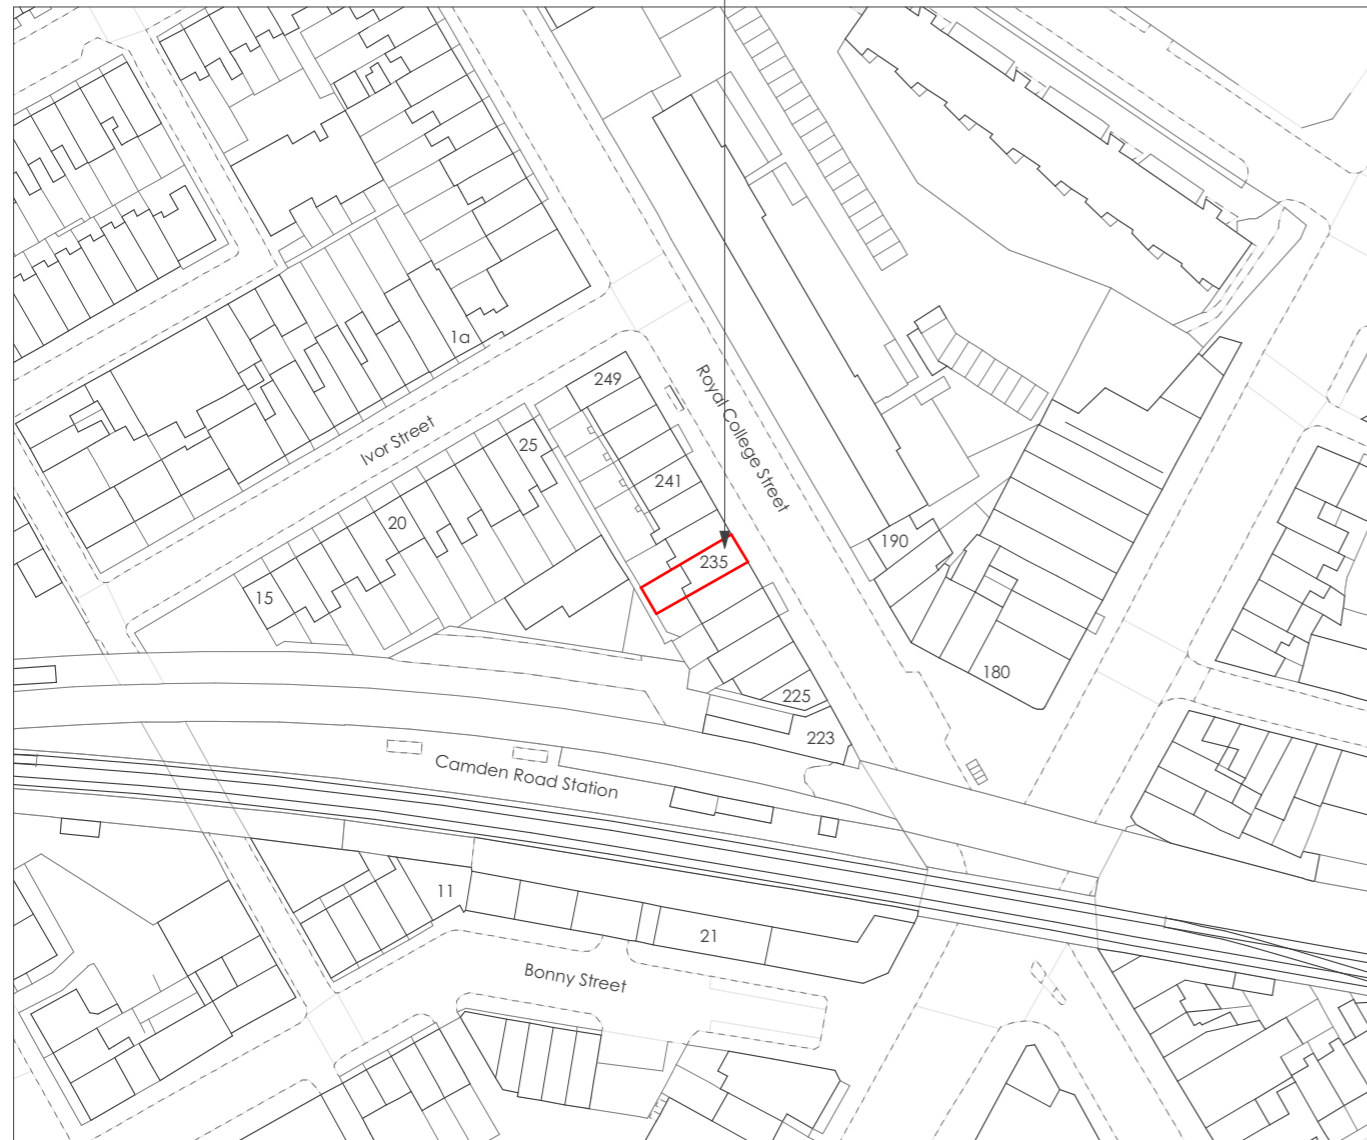

LOCATION PLAN
scale 1:1250



BLOCK PLAN
scale 1:500



- Notes**
1. All dimensions to be checked on site.
 2. All dimensions are to masonry unless otherwise stated (ie not plaster finishes)
 3. All information is to be checked and verified by the contractors and sub-contractors for accuracy and fit.
 4. Discrepancies or omissions to be brought to the attention of CIAO prior to construction.
 5. This drawing has been drawn to scale, as shown, for the purpose of obtaining local authority approval
 6. For General Notes refer to Drawing No. 4GN-01

Rev	Date	Notes

Client:
Sarah Davies

Project:
Royal College Street, NW19LT

Drawing title:
Location and block plan

Stage:
Planning

Project Ref. No.:
064

Drawing number:
064-3EX-00

Date:
20/12/2017

Scale:
1:1250, 1:500@A3

Drawn By:
MM

Checked By:
DD

22-24 Red Lion Court,
London, EC4A 3EB

+ 44 (0)20 34751385
info@ciao.archi
www.ciao.archi