


Side Elevation 1 as Existing
Scale 1:100 @ A3

Side Elevation 2 as Existing
Scale 1:100 @ A3

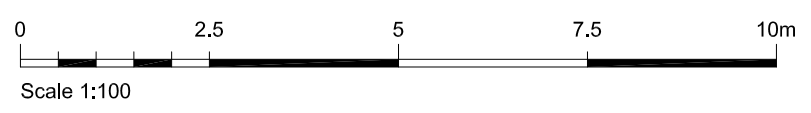

Notes:
 1. All sizes to be taken and checked on site by the contractor prior to preparation of shop drawings or fabrication of parts.
 2. This drawing should not be scaled. Any discrepancies to be brought to the immediate attention of the designer.
 COPYRIGHT OF DESIGN AND DRAWING RESERVED

	Project	15 PROVOST RD, LONDON NW3 4ST	
	Client	JOHN & CHARLOTTE VOHRYZEK-SAMUEL	
	Title	SIDE ELEVATIONS AS EXISTING	
	Project No.	171101	Dwg. No. 171101-002.3
	Scale	1:100 @ A3	Date NOV 2017
	Drawn	CAD	Revision

Issue Purpose
PLANNING

absolute detail
t + f 01628 528492
m 07824 641414
e alison@absolutedetail.me
w absolutedetail.me