


Section AA as Proposed

Scale 1:50 @ A3

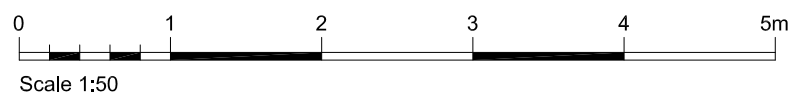

Notes:
 1. All sizes to be taken and checked on site by the contractor prior to preparation of shop drawings or fabrication of parts.
 2. This drawing should not be scaled. Any discrepancies to be brought to the immediate attention of the designer.
 COPYRIGHT OF DESIGN AND DRAWING RESERVED

Project	15 PROVOST RD, LONDON NW3 4ST
Client	JOHN & CHARLOTTE VOHRYZEK-SAMUEL
Title	SECTION AA AS PROPOSED
Project No.	171101
Scale	1:50 @ A3
Drawn	CAD

Dwg. No.	171101-013.1
Date	JAN 2018
Revision	

absolute detail

t + f 01628 528492
 m 07824 641414
 e alison@absolutedetail.me
 w absolutedetail.me

DRAWING TO BE READ IN CONJUNCTION WITH DRAWING 171101-030 SCOPE OF WORKS DOCUMENT

Issue Purpose
PLANNING