
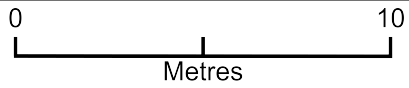


# Datafirm Ltd - U22 glazing

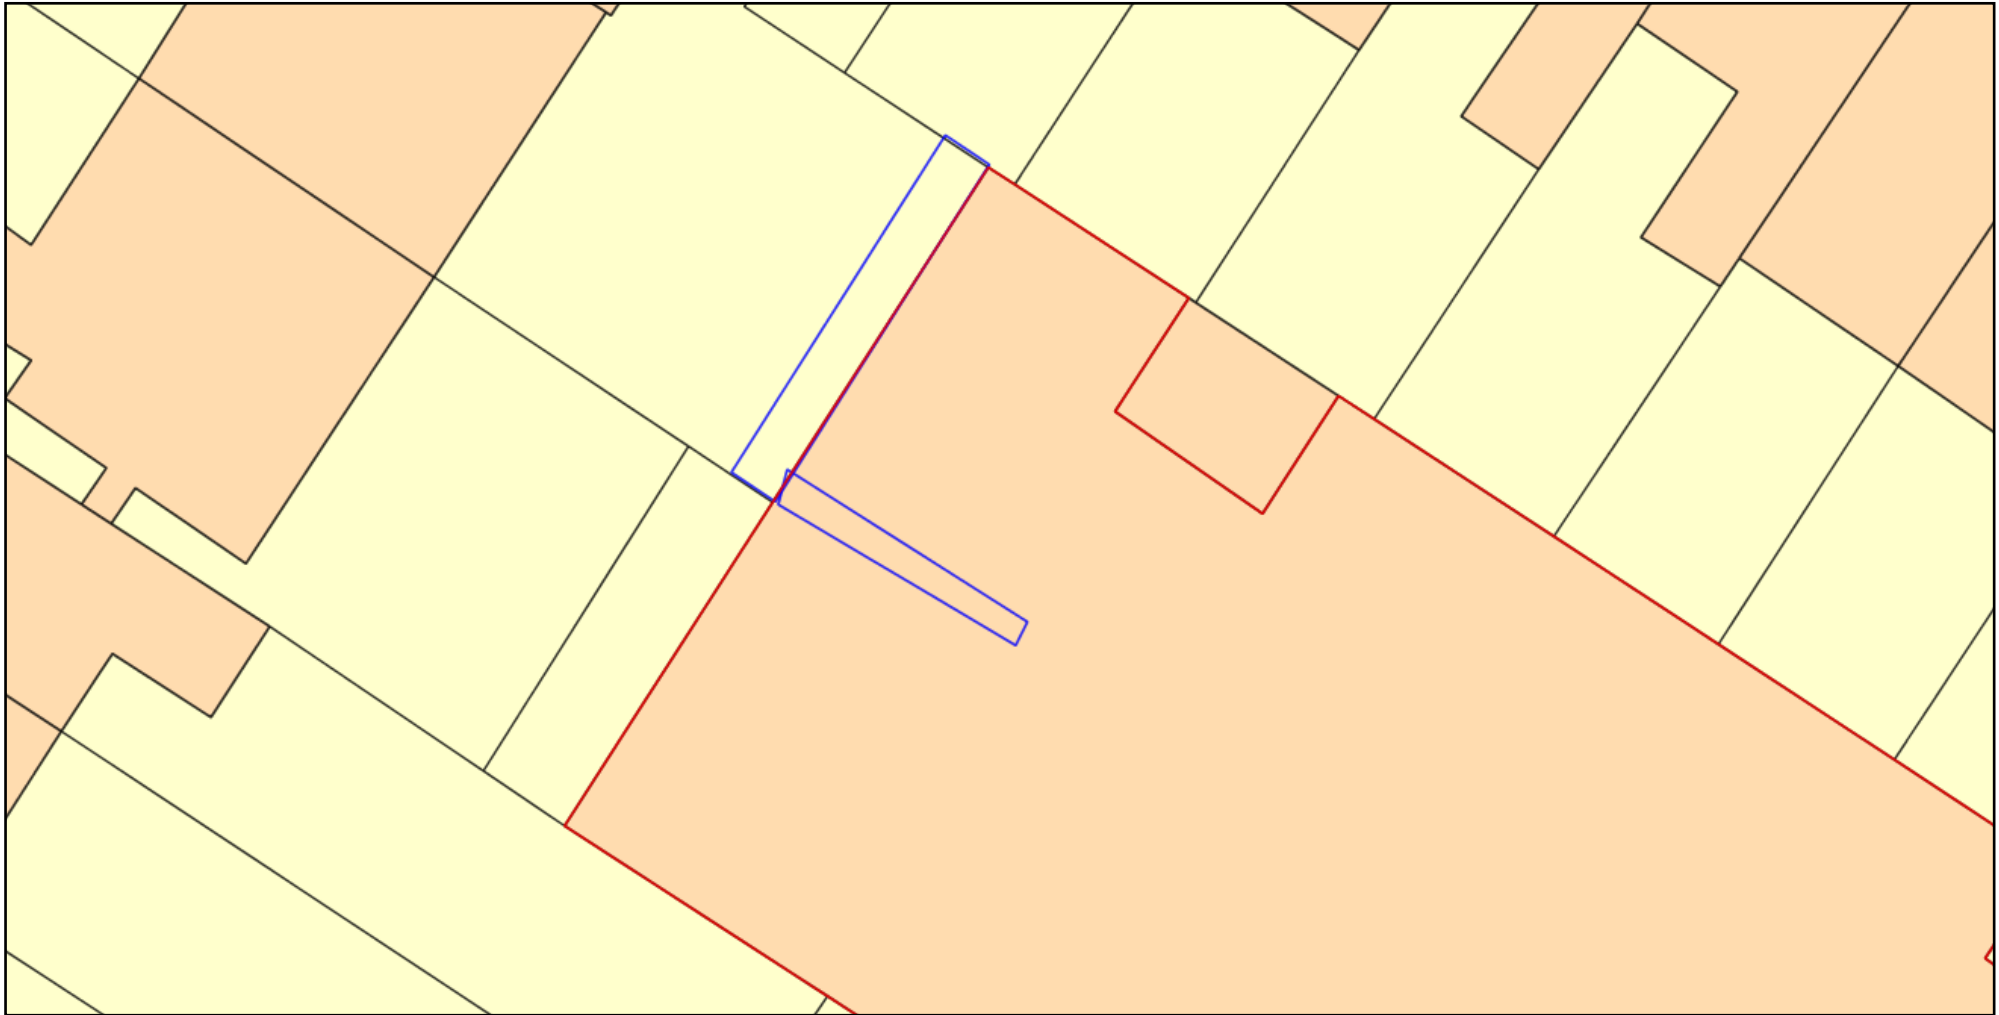

Plan Produced for: Panning Consent application

Date Produced: 09 Jan 2018

Plan Reference Number: TQRQM18009154754967

Scale: 1:200 @ A4