

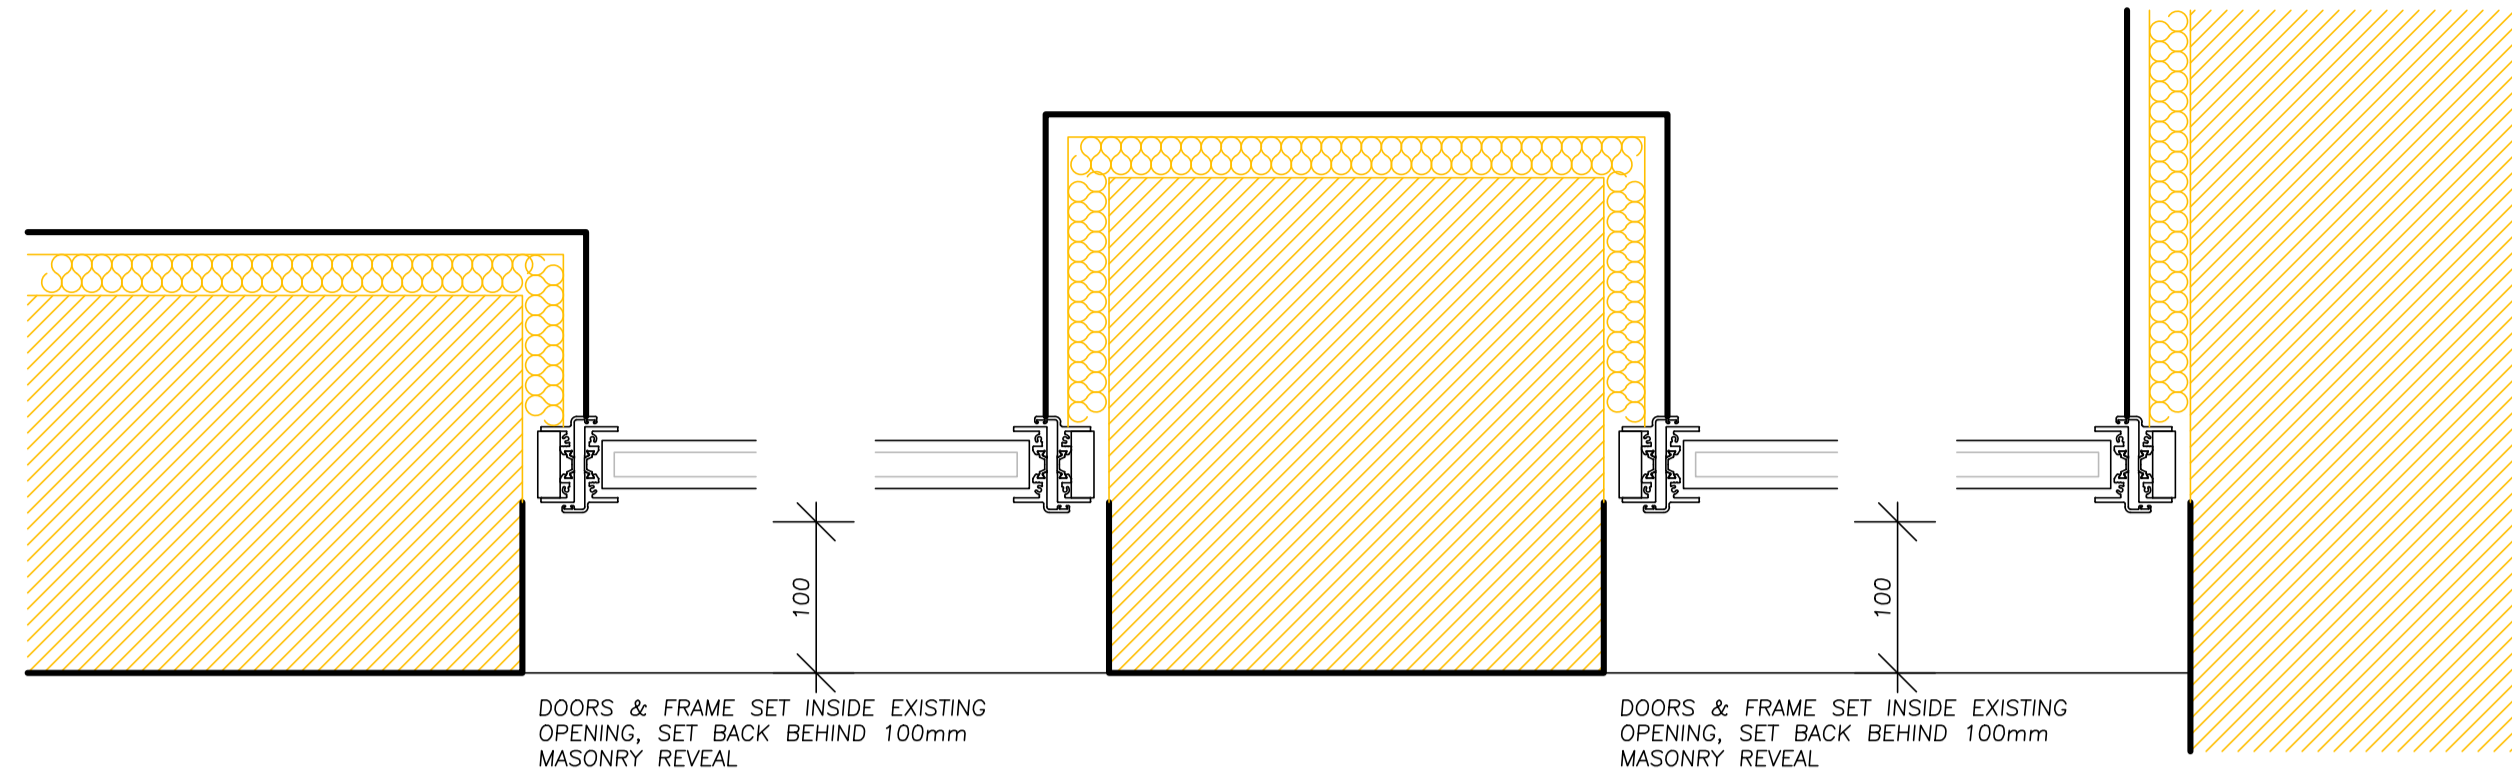


0 0.5m 1m 1.5m

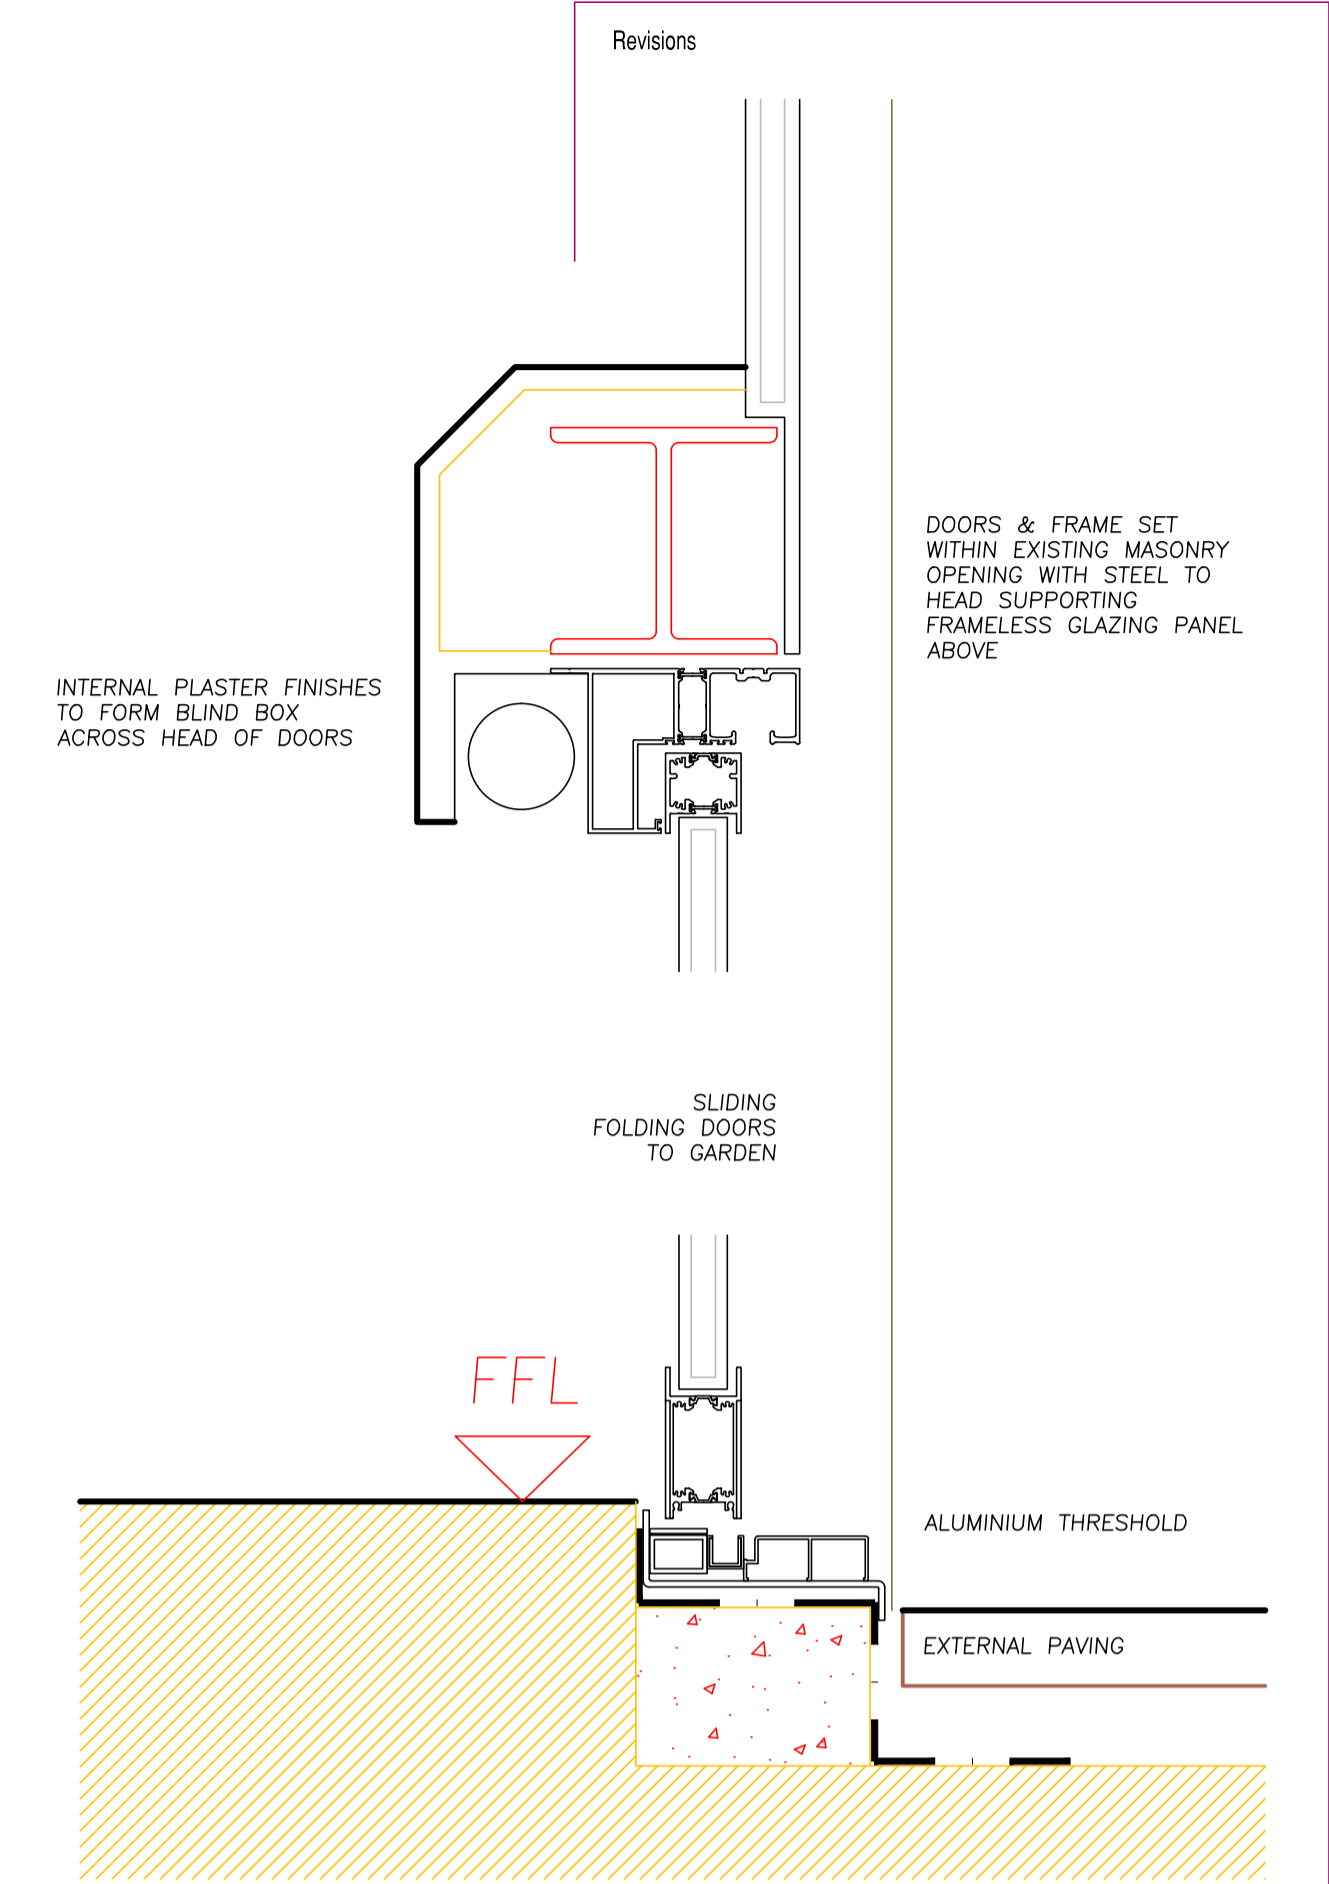

PLAN SECTIONS

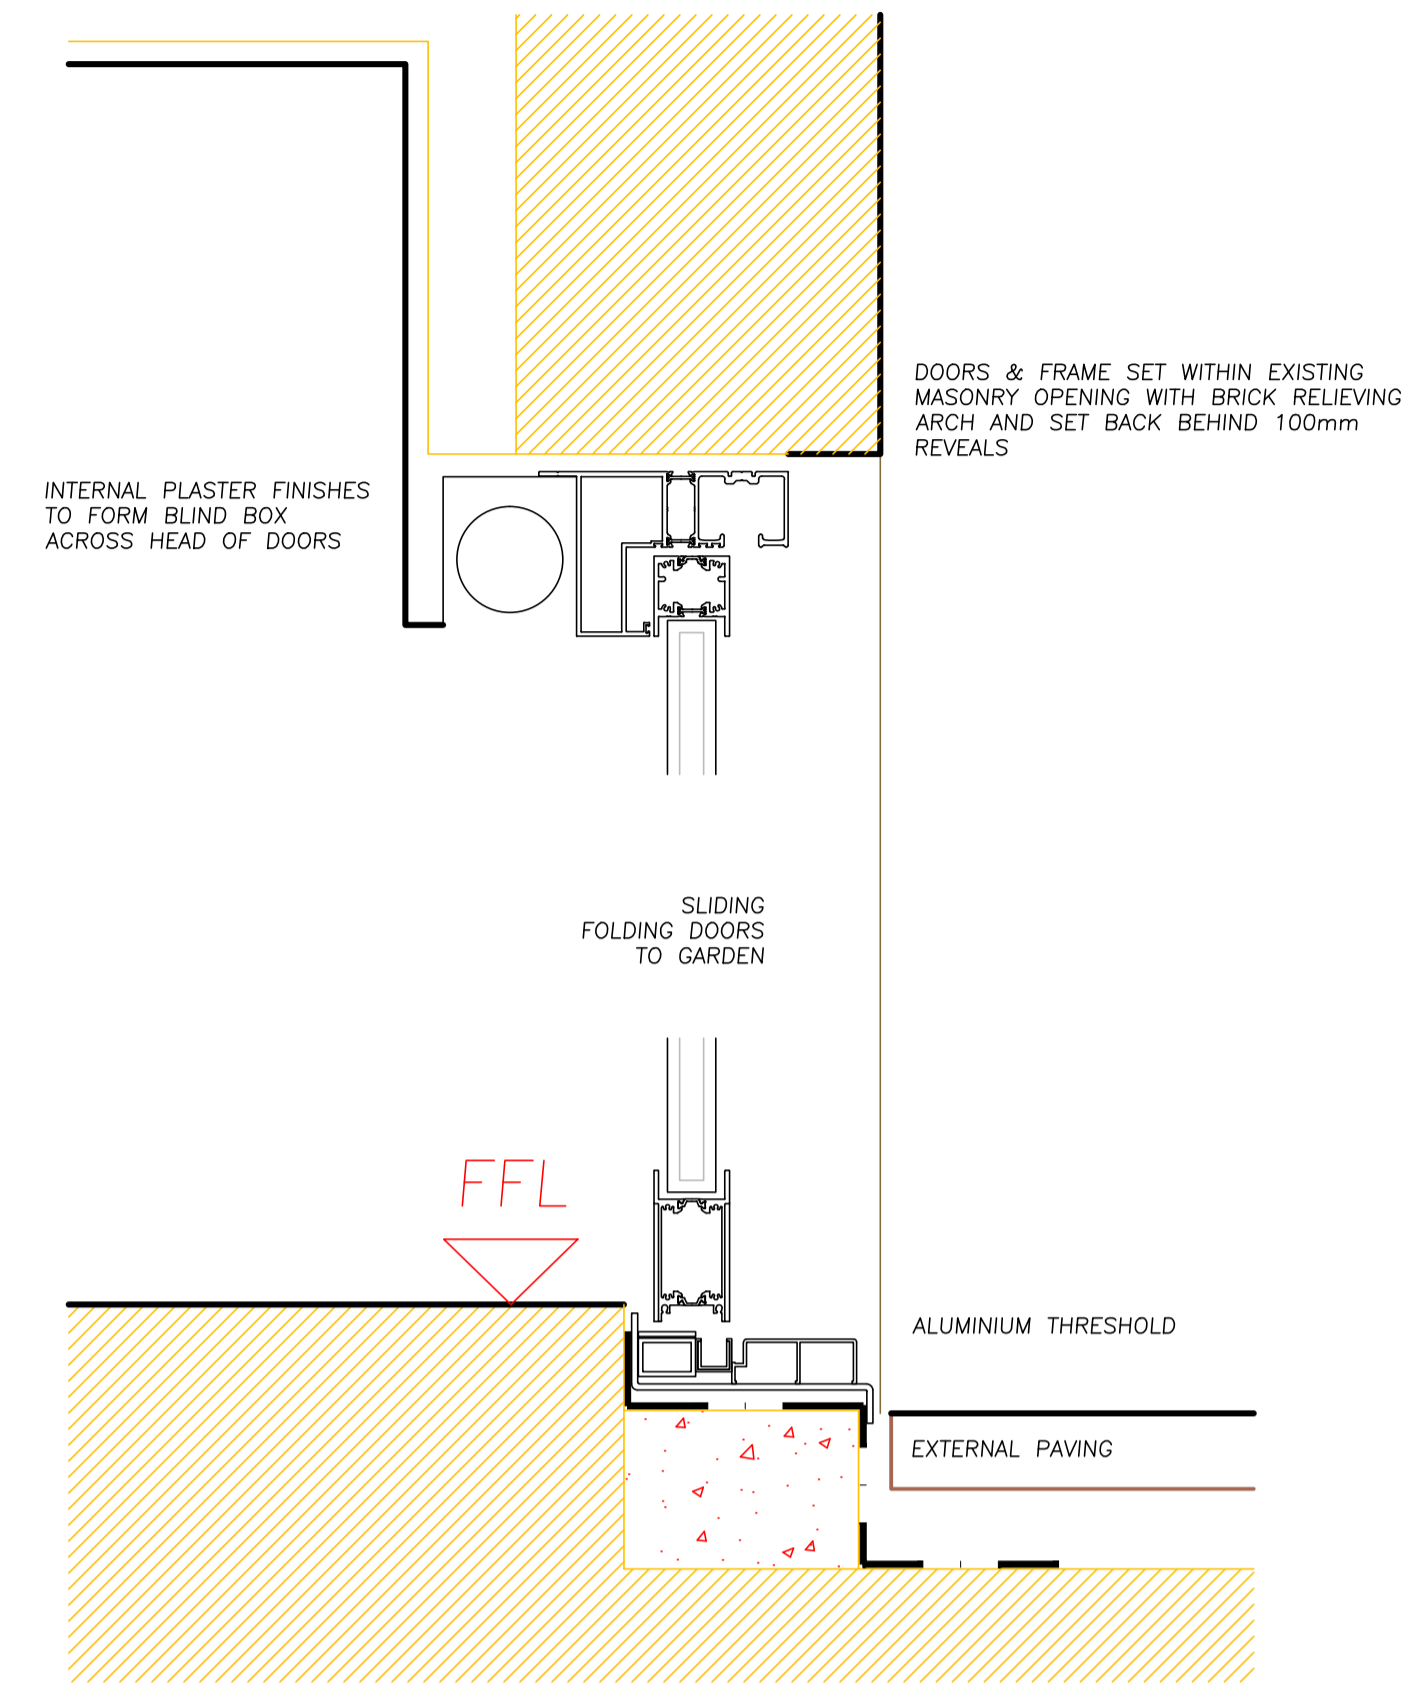

VERTICAL SECTIONS

Architecture and Design © Copyright

STEPHEN BRANDES ARCHITECTS
 5 Spedan Close Hampstead London NW3 7XF
 architects@brandes.co.uk Tel 020 7431 2225

Job Title
 14 REGENTS PARK TERRACE
 LONDON NW1 7ED

Drawing Title
 BASEMENT REAR
 SLIDING DOOR DETAILS

SCALE 1:5 & 1:10 @ A1	CAD Information
DATE JAN 2018	
DRAWN SB	
ISSUE PLANNING LB	

Job No. 575	Drawing No. 173-2	Rev.
----------------	----------------------	------

D11
 FINELINE ALUMINIUM MINIMAL
 FRAMED SLIDING FOLDING
 DOORS