


NOTES

1 COPYRIGHT The contents of this drawing may not be reproduced in whole or in part without the written permission of Fibonacci-Architects Limited

REVISION

REV	DESCRIPTION	DATE	BY	CKD


55x55mm PAR Group GRP anti-slip stair edging colour yellow with silicone carbide grit bonded to surface. Edging to be mechanically fixed to treads with suitable screws.

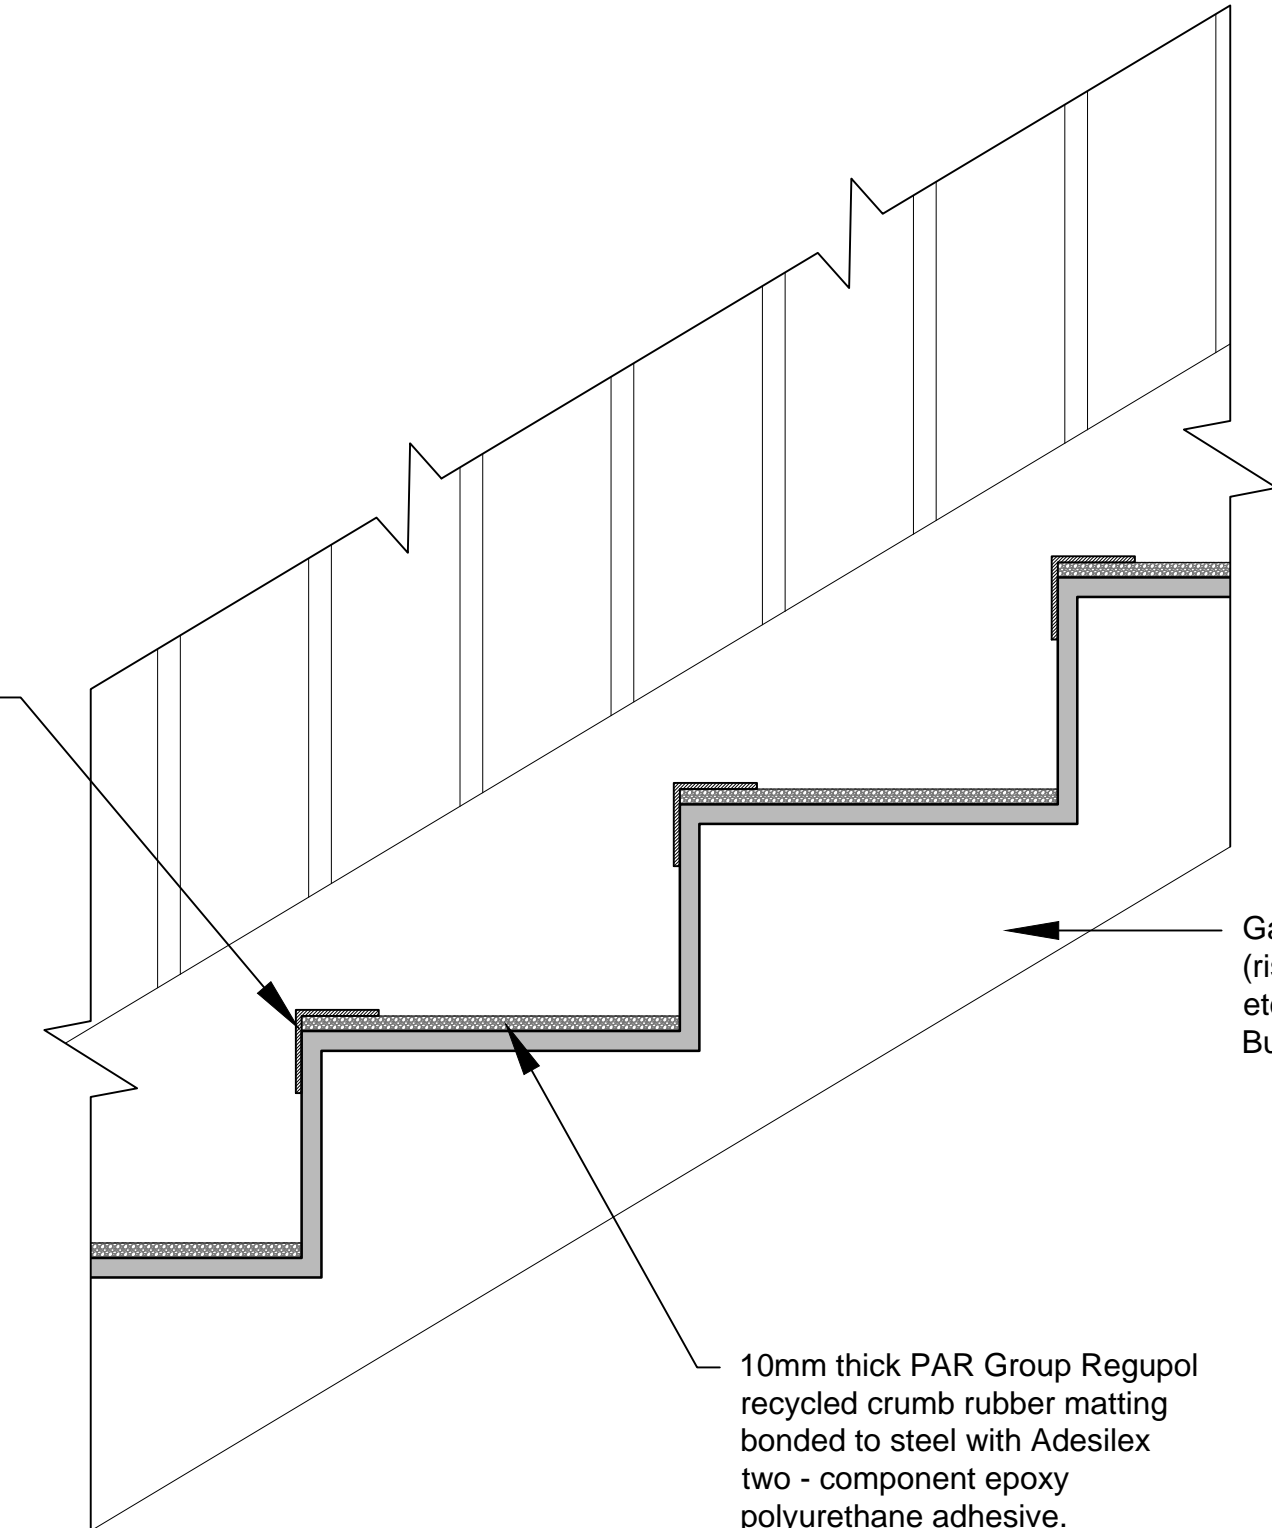

Galvanized steel staircase (risers, goings, handrails, etc. all to comply with Building Regulations)

10mm thick PAR Group Regupol recycled crumb rubber matting bonded to steel with Adesilex two - component epoxy polyurethane adhesive.

This drawing based upon Harper Downie drg planning approved 880-GS03-P1.

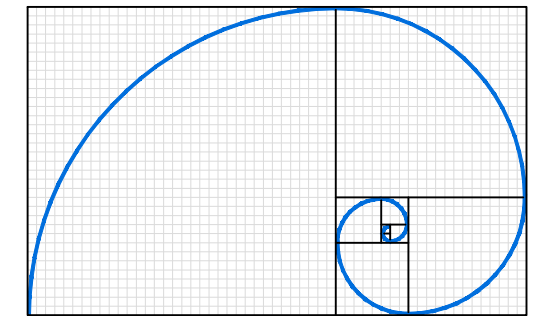

**FIBONACCI-ARCHITECTS**

Milton Heath House : Westcott Road : Dorking : Surrey : RH4 3NB  
Tel : 01306 886289 [www.fibonacci-architects.co.uk](http://www.fibonacci-architects.co.uk)

PROJECT  
**82 HEATH STREET  
HAMPSTEAD, NW3 1DN**

DRAWING  
**EXTERNAL STAIR  
ACOUSTIC TREATMENT**

DRAWN	GS	DRG No	REVISION
CKD	CJL		
DATE	Jan 2018	<b>6221 P 07</b>	-
SCALE	1:5 @ A3		