



PROPOSED PLAN - Scale 1:10

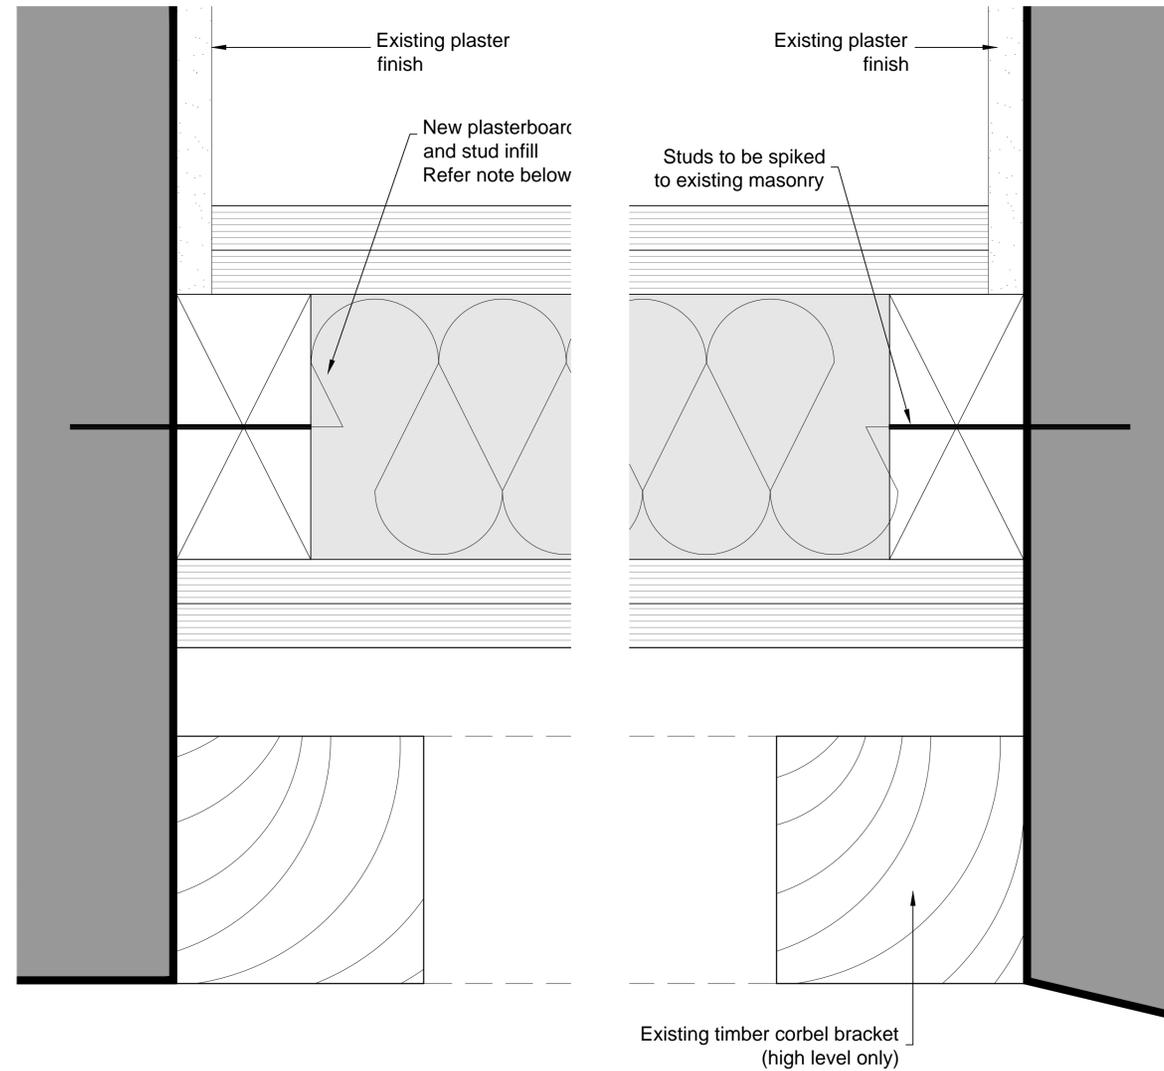


DETAIL 1 - Scale 1:1

DETAIL 2 - Scale 1:1

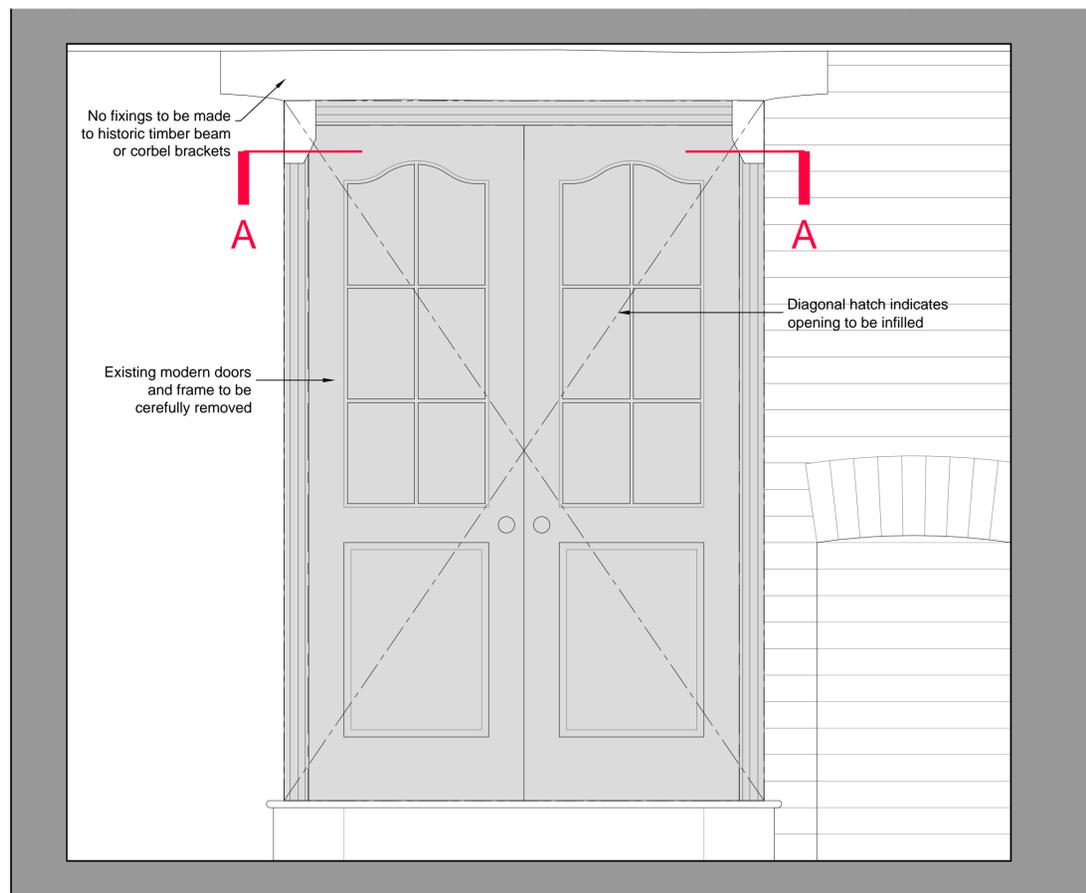


EXISTING ELEVATION - Scale 1:10

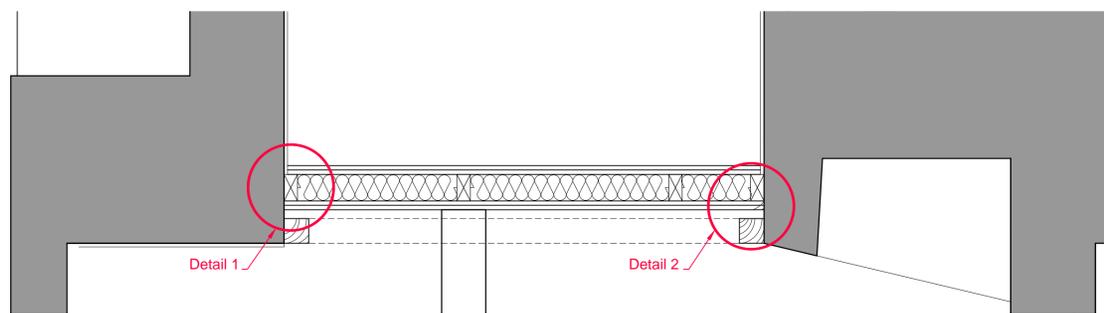

DETAIL PLAN A-A - Scale 1:10

NOTE: Partition Specification
 Two layers of 12.5mm Gyproc SoundBloc on 75x38mm timber studs @ max 600mm c/c with min 25mm Isover Acoustic partition Roll (APR 1200) insulation.

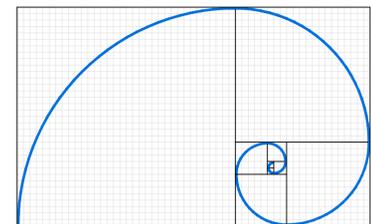

FIBONACCI-ARCHITECTS
 Milton Heath House : Westcott Road : Dorking : Surrey : RH4 3NB
 Tel : 01306 886289 www.fibonacci-architects.co.uk

PROJECT
 82 HEATH STREET
 HAMPSTEAD, NW3 1DN

DRAWING
 OPENING INFILL DETAILS
 SHEET 1

DRAWN GS DRG No
 CKD CJL REVISION
 DATE Jan 2018
 SCALE as shown @ A1 6221 P 03