





DETAIL 5 - Scale 1:1

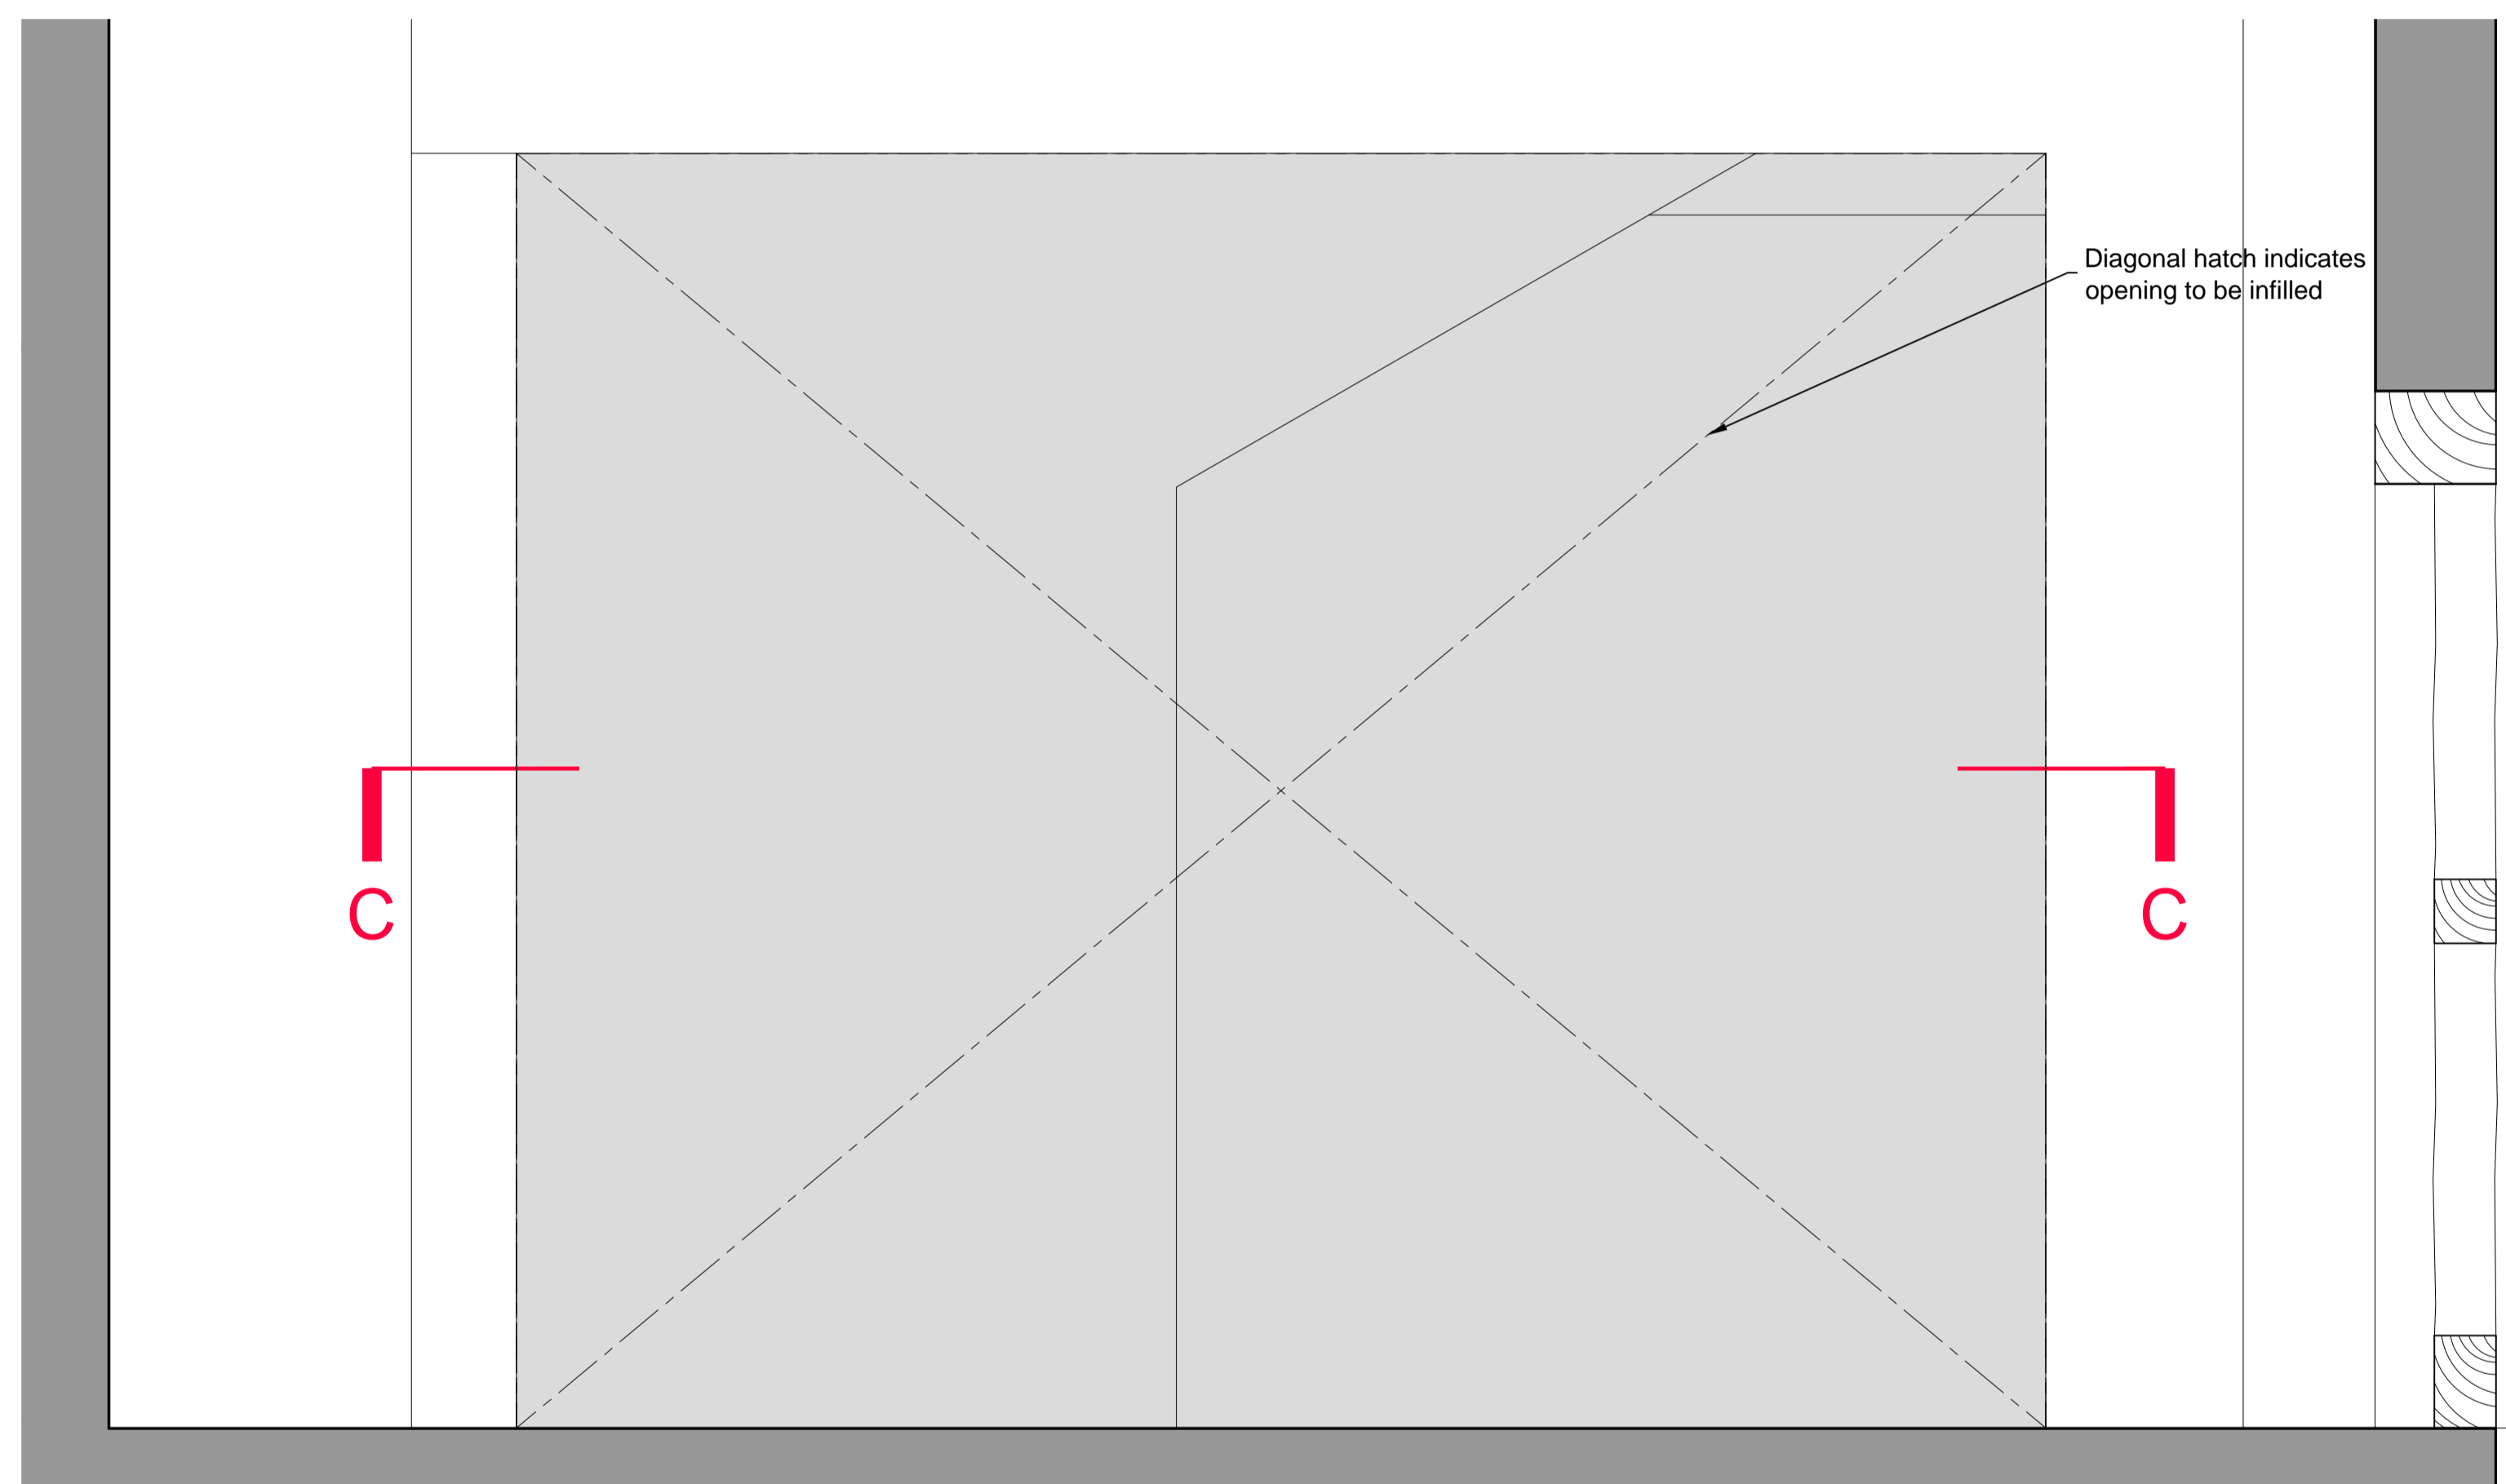

EXISTING ELEVATION - Scale 1:10

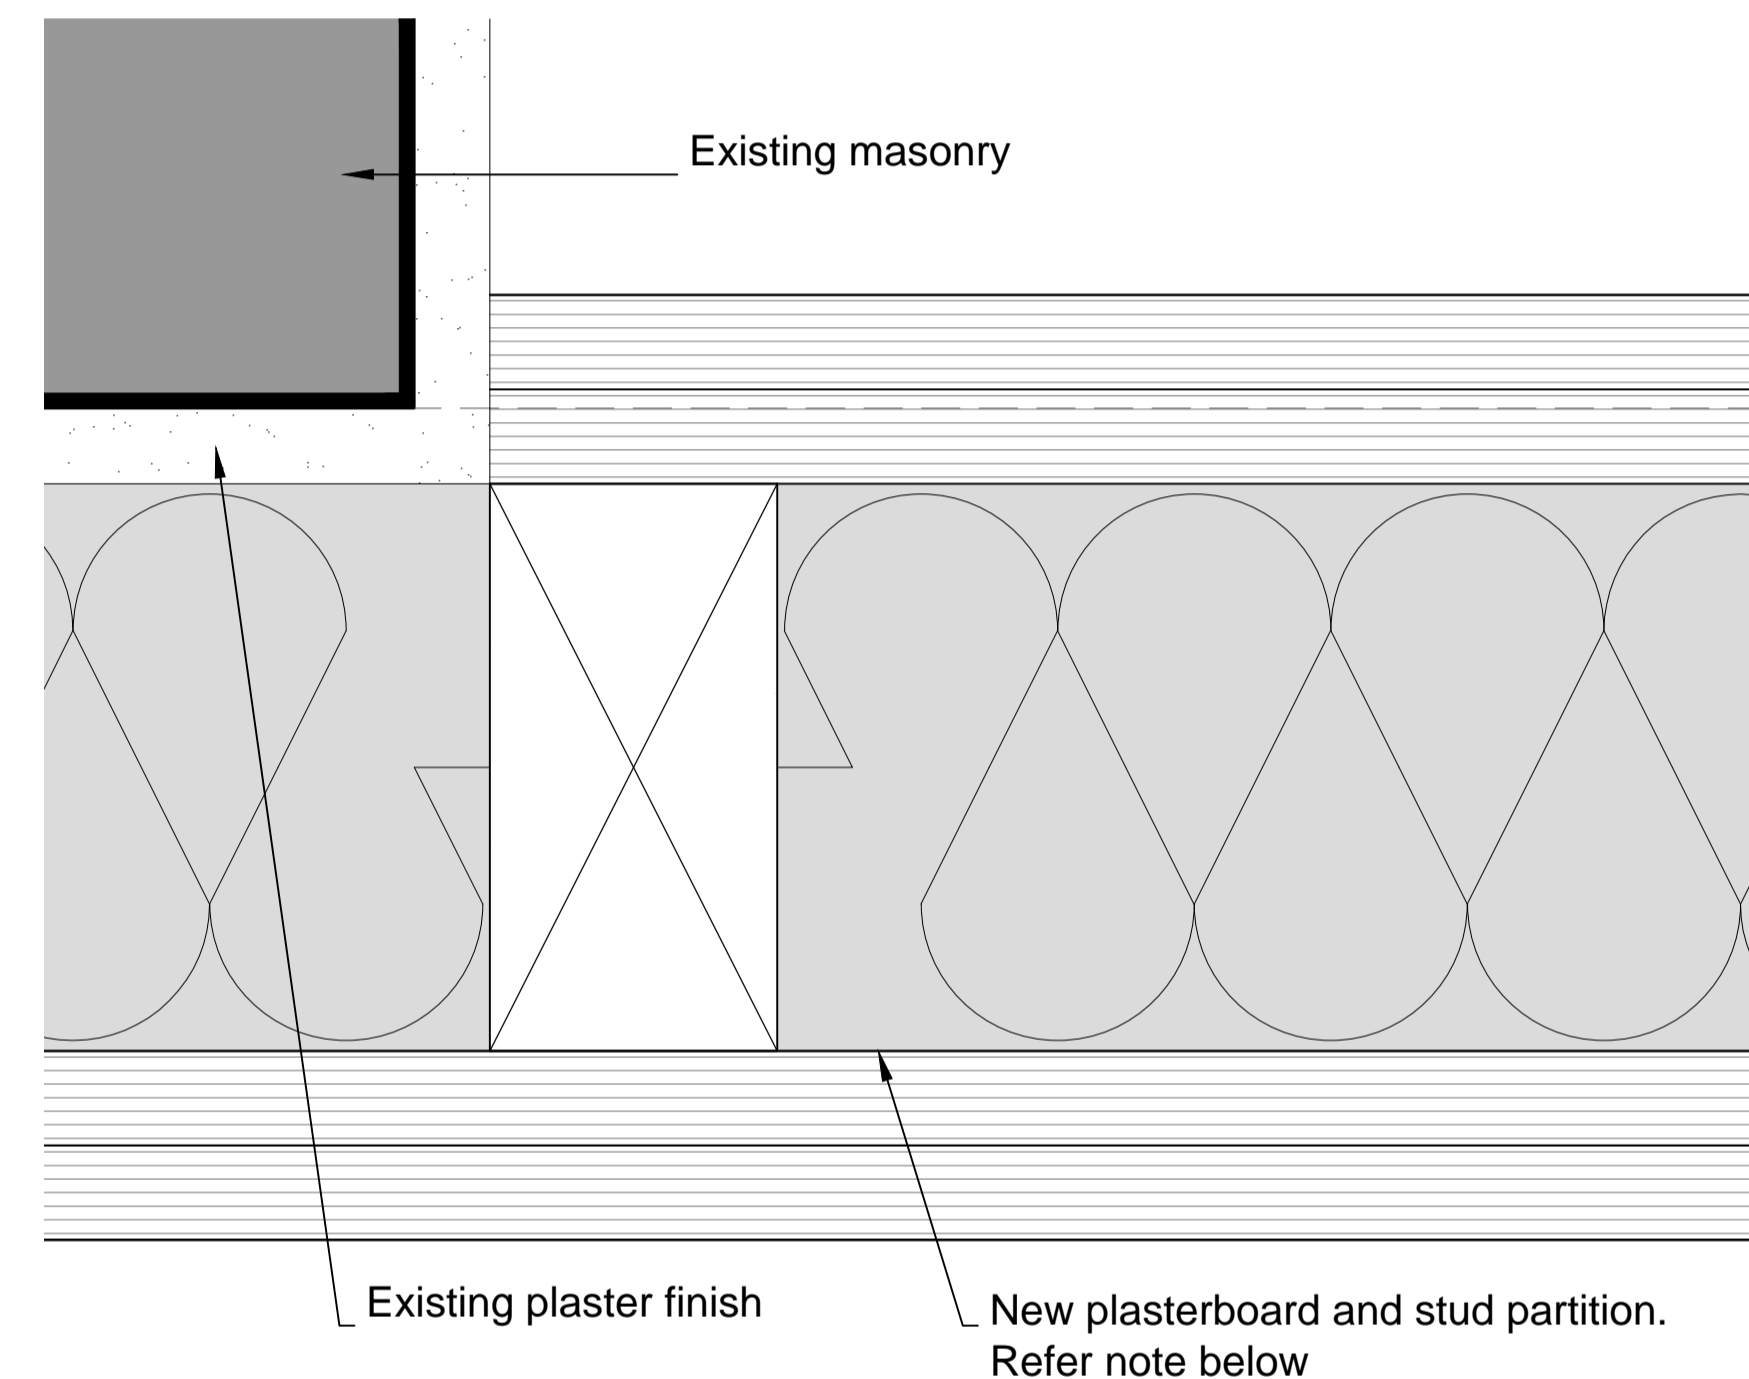

DETAIL 6 - Scale 1:1

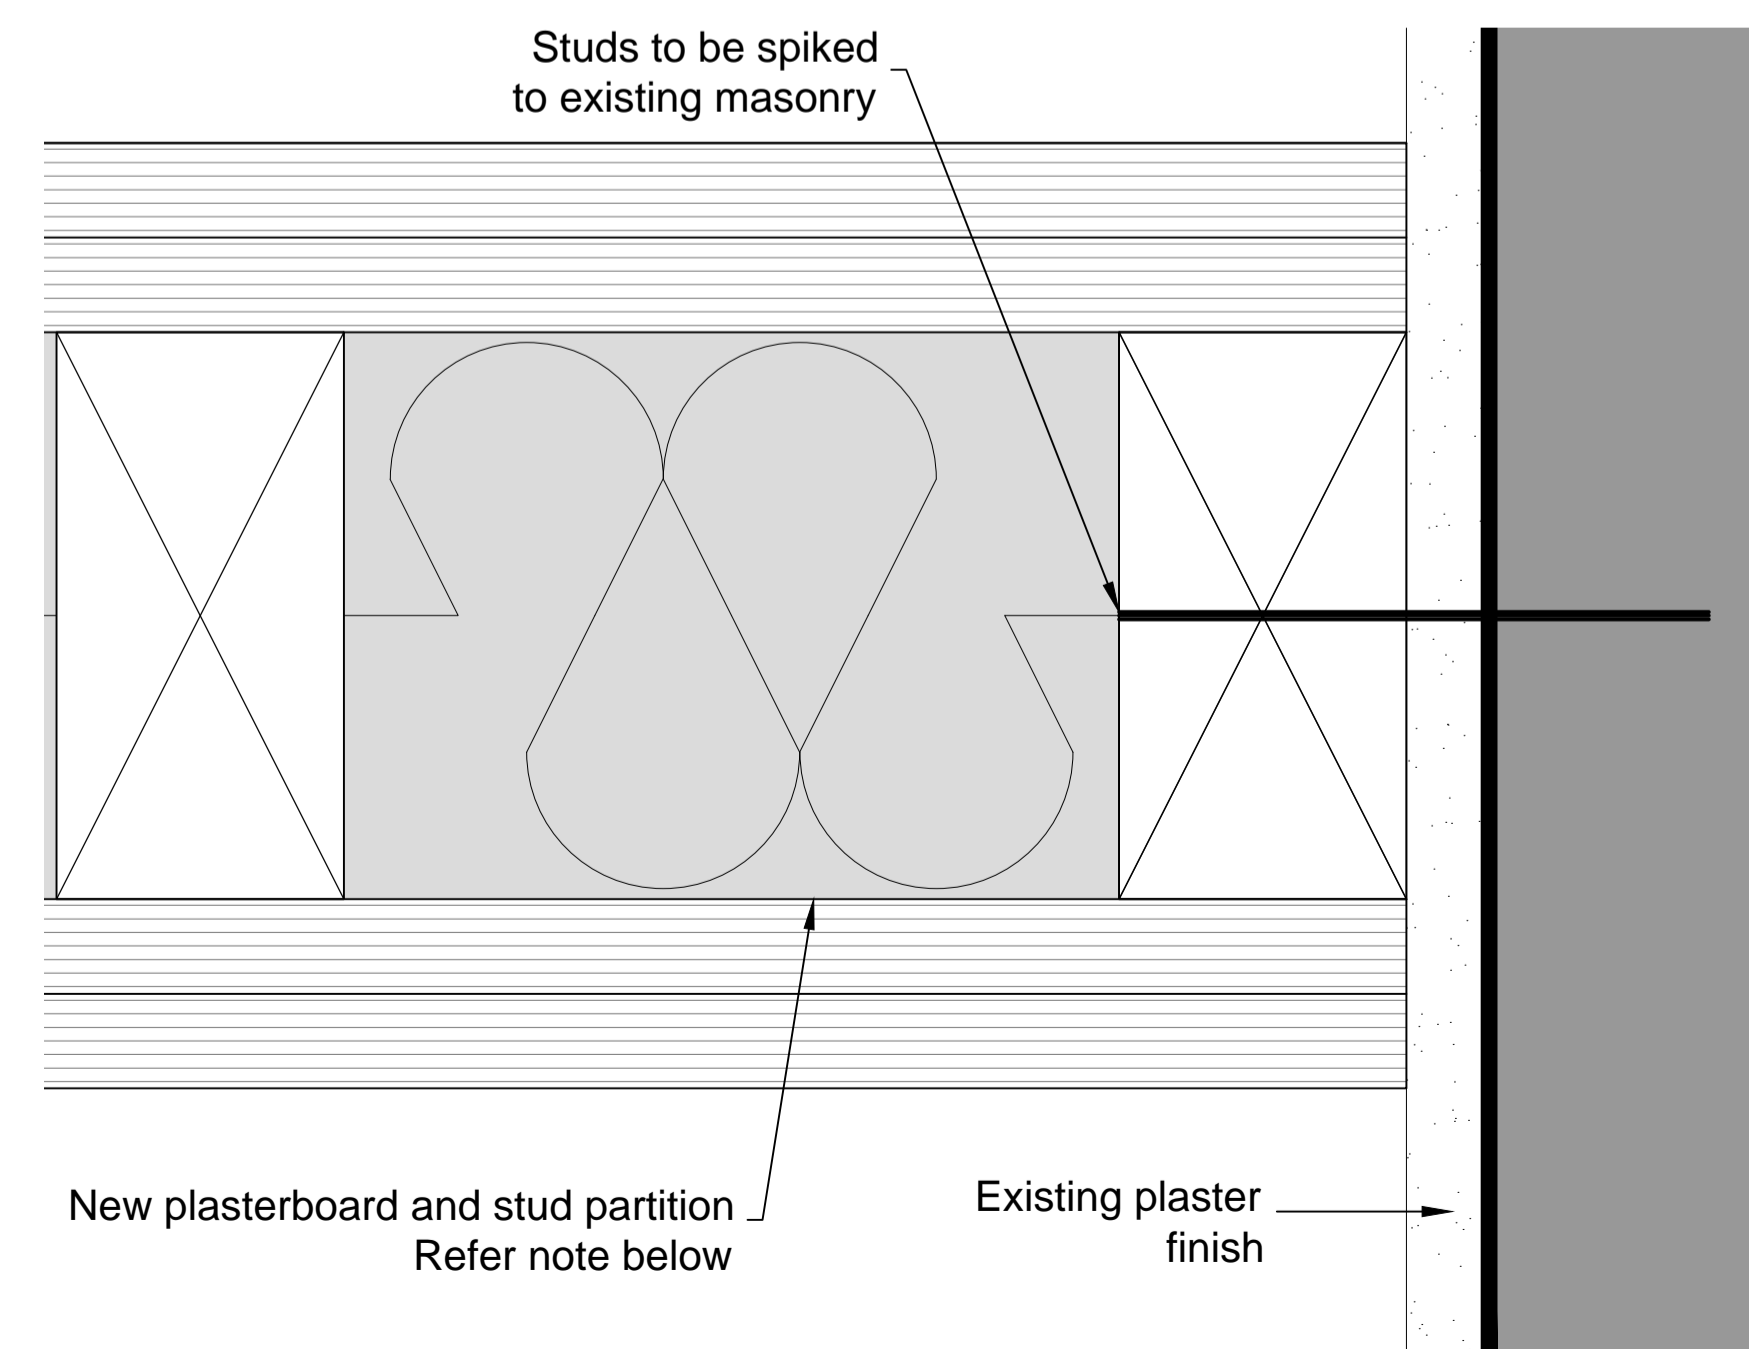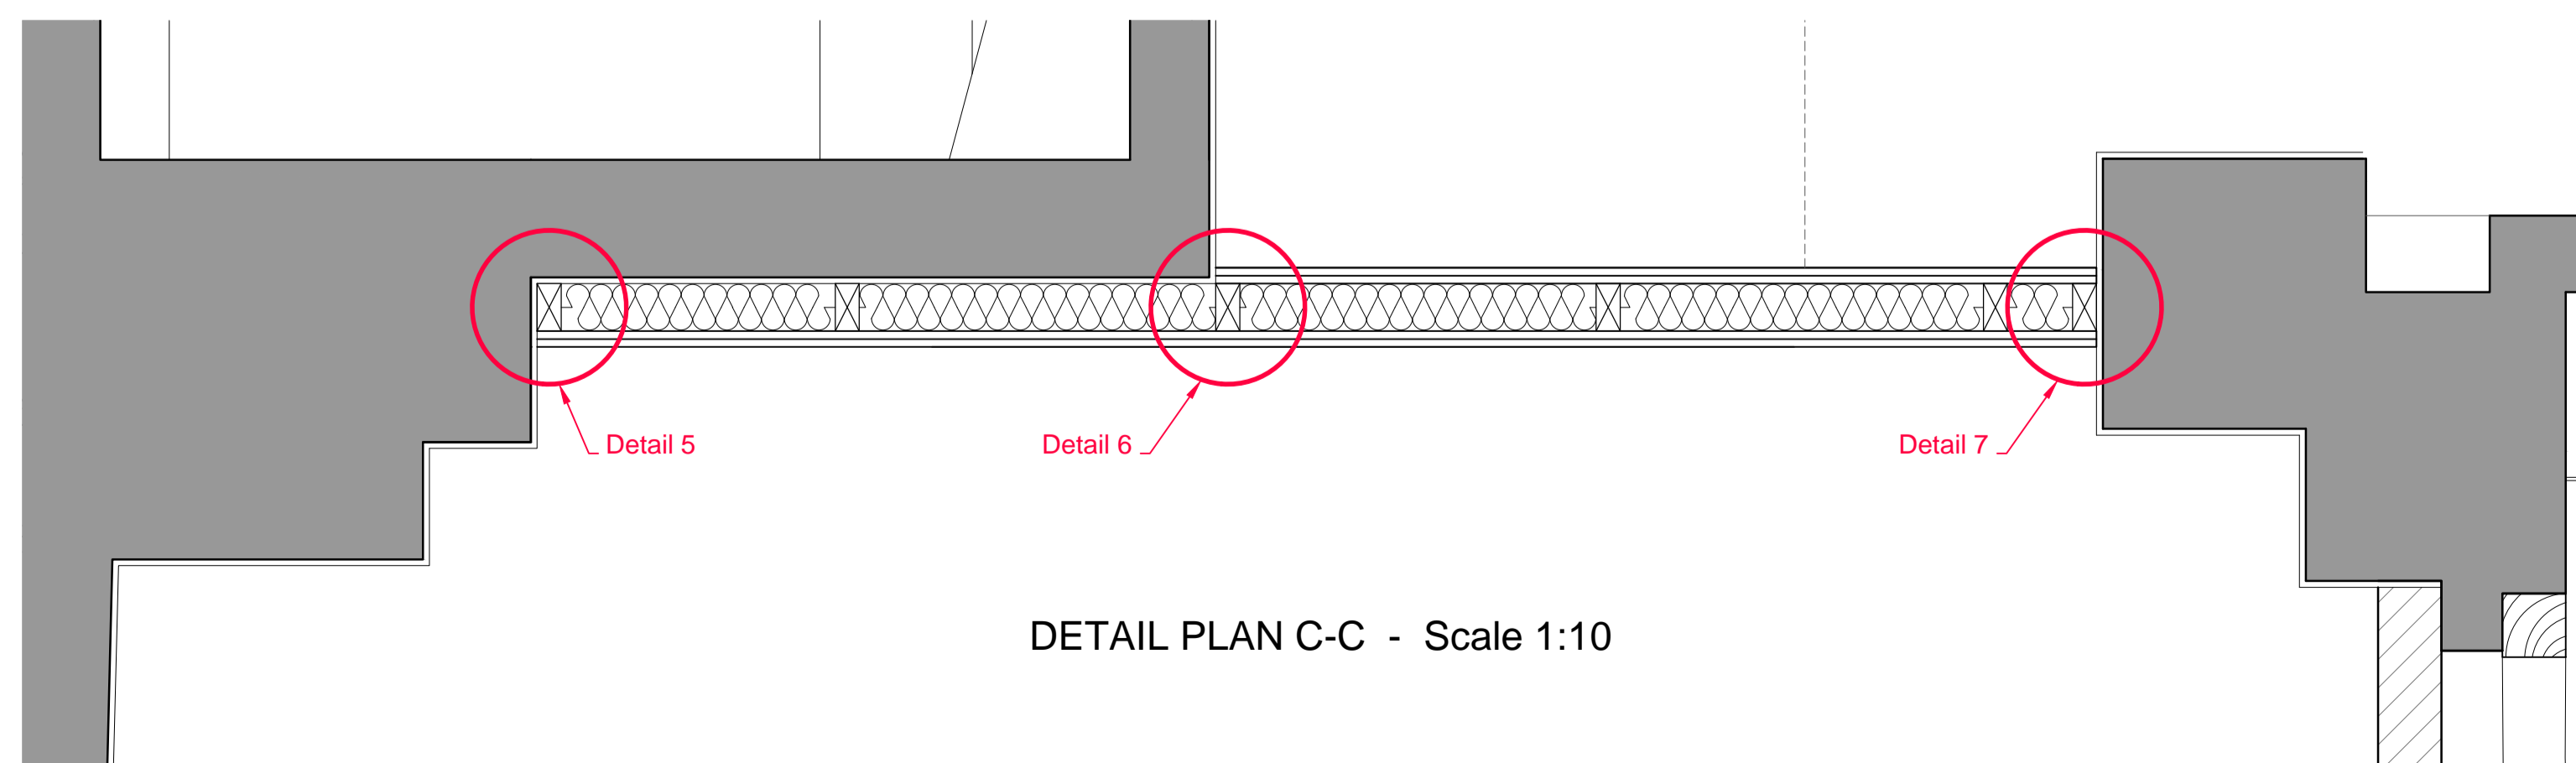


DETAIL 7 - Scale 1:1

NOTES
1 COPYRIGHT: The contents of this drawing may not be reproduced in whole or in part without the written permission of Fibonacci-Architects Limited

REVISION
REV DESCRIPTION DATE BY CKD

NOTE: Partition Specification

Two layers of 12.5mm Gyproc SoundBloc on 75x38mm timber studs @ max 600mm c/c with min 25mm Isover Acoustic partition Roll (APR 1200) insulation.

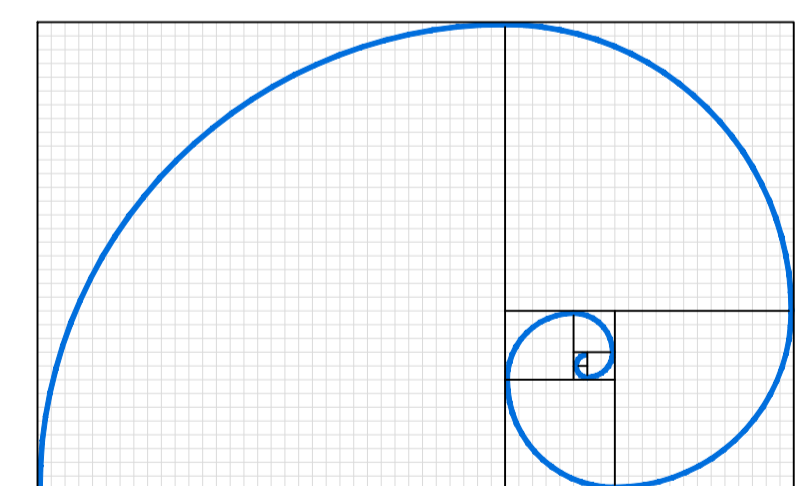

FIBONACCI-ARCHITECTS
Milton Heath House : Westcott Road : Dorking : Surrey : RH4 3NB
Tel : 01306 886289 www.fibonacci-architects.co.uk

PROJECT
**82 HEATH STREET
HAMPSTEAD, NW3 1DN**

DRAWING
**OPENING INFILL DETAILS
SHEET 3**

DRAWN GS CKD CJL
DATE Jan 2018
SCALE as shown @ A1
DRG No 6221 P 05
REVISION