


- LEGEND:**
- EXISTING WALL
 - NEW WALL
 - WALL / STRUCTURAL ELEMENT REMOVAL
 - SITE BOUNDARY

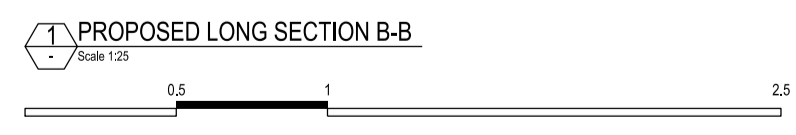

TwistInArchitecture

COPYRIGHT AND NOTES
DO NOT SCALE FROM THIS DRAWING. ALL DIMENSIONS TO BE VERIFIED ON SITE BY CONTRACTOR PRIOR TO COMMENCEMENT OF ANY SHOP DRAWINGS AND ANY WORKS ON SITE. REPORT ALL DISCREPANCIES TO THE ARCHITECT IMMEDIATELY.
THIS DRAWING TO BE READ IN CONJUNCTION WITH ALL RELATED ARCHITECT/ENGINEERS DRAWINGS/DETAILS AND ALL OTHER RELEVANT INFORMATION.

Twist In Architecture LTD
143 CROWNSTONE ROAD, LONDON SW2 1NB
079 88713108
info@twistinarchitecture.com
www.twistinarchitecture.com

AMENDMENTS			
REV	DATE	DESCRIPTION	BY
A	11.07.17	GENERAL	BY
B	03.01.18	GENERAL	BY

CONSULTANT(S)

CLIENT(S)
EMILY VEITCH & DILHAN SEBASTIAN

PROJECT
**3A MORNINGTON CRESCENT
LONDON NW1 7RH**

DRAWING TITLE(S)
PROPOSED LONG SECTION B-B

SCALE 1:25@A1; 1:50@A3	DRAWN TIA	CHECKED TIA
PROJECT NUMBER TIA-MCS-0053	DATE MAY 2017	
DRAWING NUMBER PA-A-4002	REVISION B	

FOR INFORMATION ONLY