



site boundary of 3A Mornington Crescent

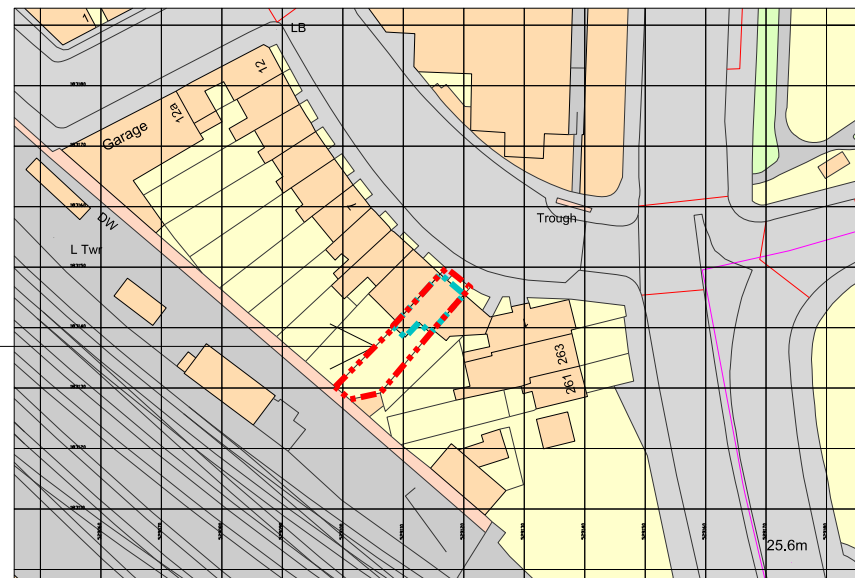

Ordnance Survey, (c) Crown Copyright 2017. All rights reserved. Licence number 100022432

— · — · — · HOUSE OUTLINE OF 3A MORNINGTON CRESCENT

— · — · — · SITE BOUNDARY OF 3 MORNINGTON CRESCENT

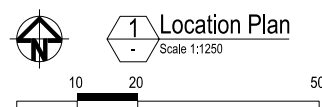

FOR PLANNING APPLICATION

	Twist In Architecture LTD 143 Crownstone Road, London SW2 1NB	AMENDMENTS REV DATE DESCRIPTION BY	CONSULTANT(S)	CLIENT(S) EMILY VEITCH & DILHAN SEBASTIAN	PROJECT 3A MORNINGTON CRESCENT LONDON NW1 7RH	DRAWING TITLE(S) LOCATION PLAN	SCALE 1:1250 @ A3	DRAWN TIA	CHECKED TIA	
	<small>COPYRIGHT AND NOTES</small> <small>DO NOT SCALE FROM THIS DRAWING. ALL DIMENSIONS TO BE VERIFIED ON SITE BY CONTRACTOR PRIOR TO COMMENCEMENT OF ANY SHOP DRAWINGS AND ANY WORKS ON SITE. REPORT ALL DISCREPANCIES TO THE ARCHITECT IMMEDIATELY. THIS DRAWING TO BE READ IN CONJUNCTION WITH ALL RELATED ARCHITECT/ENGINEERS DRAWINGS/DETAILS AND ALL OTHER RELEVANT INFORMATION.</small>	T 079 88713108 info@twistinarchitecture.com www.twistinarchitecture.com						PROJECT NUMBER TIA-MCS-0053	DATE MAY 2017	DRAWING NUMBER EX-A-1000