


Existing GF Plan
Scale 1:100



Existing 1F Plan
Scale 1:100

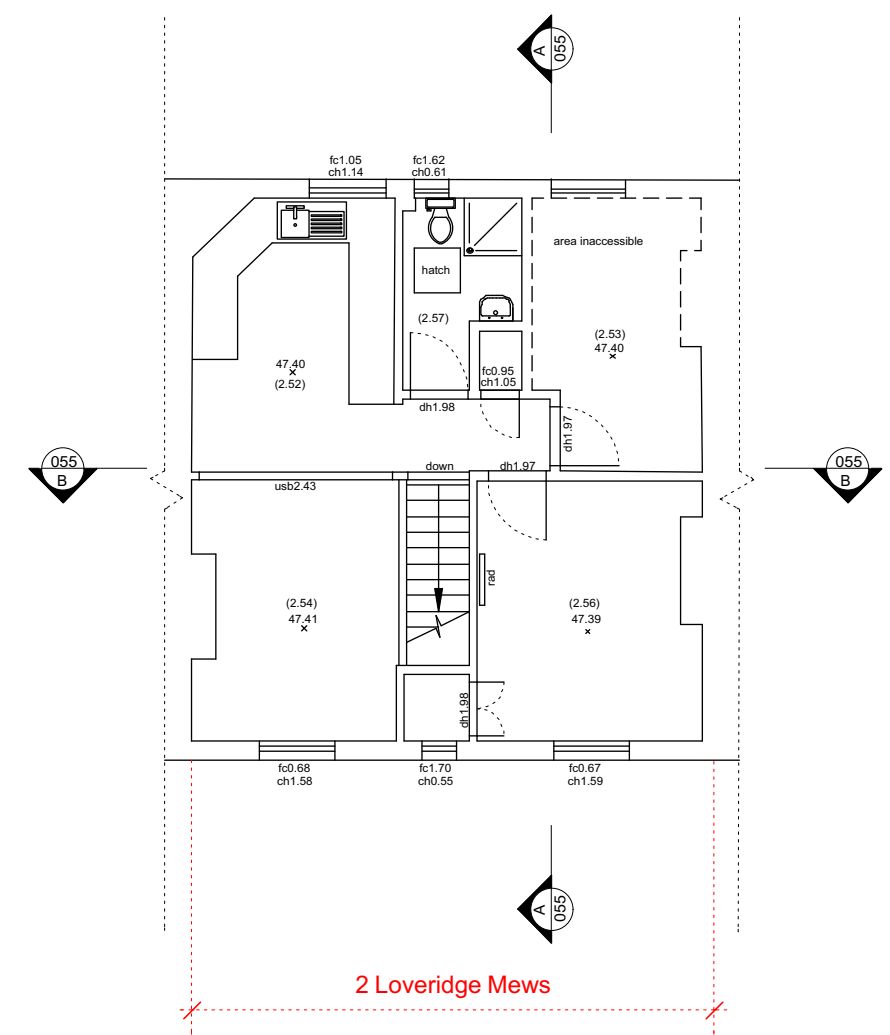

status	For Planning	Max Dewdney Architects a: 5th Floor 18 Broadwick Street London W1F 8HS e: maxdewdney@me.com m: 07967 698807
revisions		
job		Residential Refurbishment
address		2A Loveridge Mews, London NW6 2DP
dwg title		Existing GF & 1F Plans
scale		1:100
date		Jan 2017
LOV	052	revision
job reference	drawing number	