




PROPOSED ELEVATION 1:100

1:100

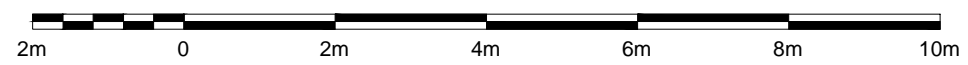

PEGASUS ARCHITECTURE ACCEPTS NO
 RESPONSIBILITY FOR COSTS, LOSSES, CLAIMS
 OR INDEMNITIES ARISING FROM THESE DRAWINGS,
 SPECIFICATION AND RELATED DOCUMENTS UNLESS
 THERE IS FULL COMPLIANCE WITH THE CLIENT AND
 ANY AUTHORIZED USER (APPOINTED BUILDER) OF THE
 FOLLOWING:

1. ALL BOUNDARIES, DIMENSIONS AND LEVELS
 ARE FOR GUIDANCE ONLY AND MUST BE CHECKED ON
 SITE BEFORE CONSTRUCTION AND ANY
 DISCREPANCIES ARE TO BE REPORTED TO THE
 PLANNER / DESIGNER.
2. FOR CONSTRUCTION PURPOSES, USE GIVEN
 DIMENSIONS ONLY AND DO NOT SCALE.
3. FOR THE PURPOSE OF COORDINATION, ALL
 RELEVANT PARTIES MUST CHECK THIS INFORMATION
 PRIOR TO IMPLEMENTATION AND REPORT ANY
 DISCREPANCIES TO THE DESIGNER.
4. SUPPLY INFORMATION HAS BEEN TAKEN
 FROM USER'S MEASUREMENTS AND MAY BE OPEN TO
 MINOR TOLERANCES.

ALL SETTING OUT INFORMATION MUST BE CHECKED
 PRIOR TO CONSTRUCTION BY THE APPOINTED
 BUILDER TO ENSURE SITE ACCURACY.
 DO NOT SCALE FROM THESE DRAWINGS UNLESS FOR
 PLANNING PURPOSES.

PROJECT: 206 Kilburn High Road
 London NW6 4JH
 DRAWN BY: JH
 CHECKED BY: JH
 PROJECT MANAGER: JH
 PROJECT DATE: 5 DECEMBER 2017
 DOCUMENT PHASE: PLANNING
 SCALE: AS NOTED AT A4 PAGE SIZE
 100% USBS PERMITS
 A 02.01.18 As per Client Comment

Proposed Elevations

A1.2