

**SECTION AA**



Rev	Date
A	17.01.18

**DRAWING STATUS** **For Information**  
Issued only for purpose indicated

This drawing to be read in conjunction with all consultants information.  
All dimensions to be checked on site.  
Do not scale, except for planning purposes.  
This drawing is protected by copyright.

JOB NUMBER 204


JOB TITLE  
**Klein Apartment**  
Flat 1, 41 Netherhall Gardens NW3 5RL

DRAWING TITLE  
**section**  
existing

SCALE: 1:100 @ A3 1:50 @ A1

DATE: January 2018

DRAWING NO.	REV
<b>A/01/501</b>	-

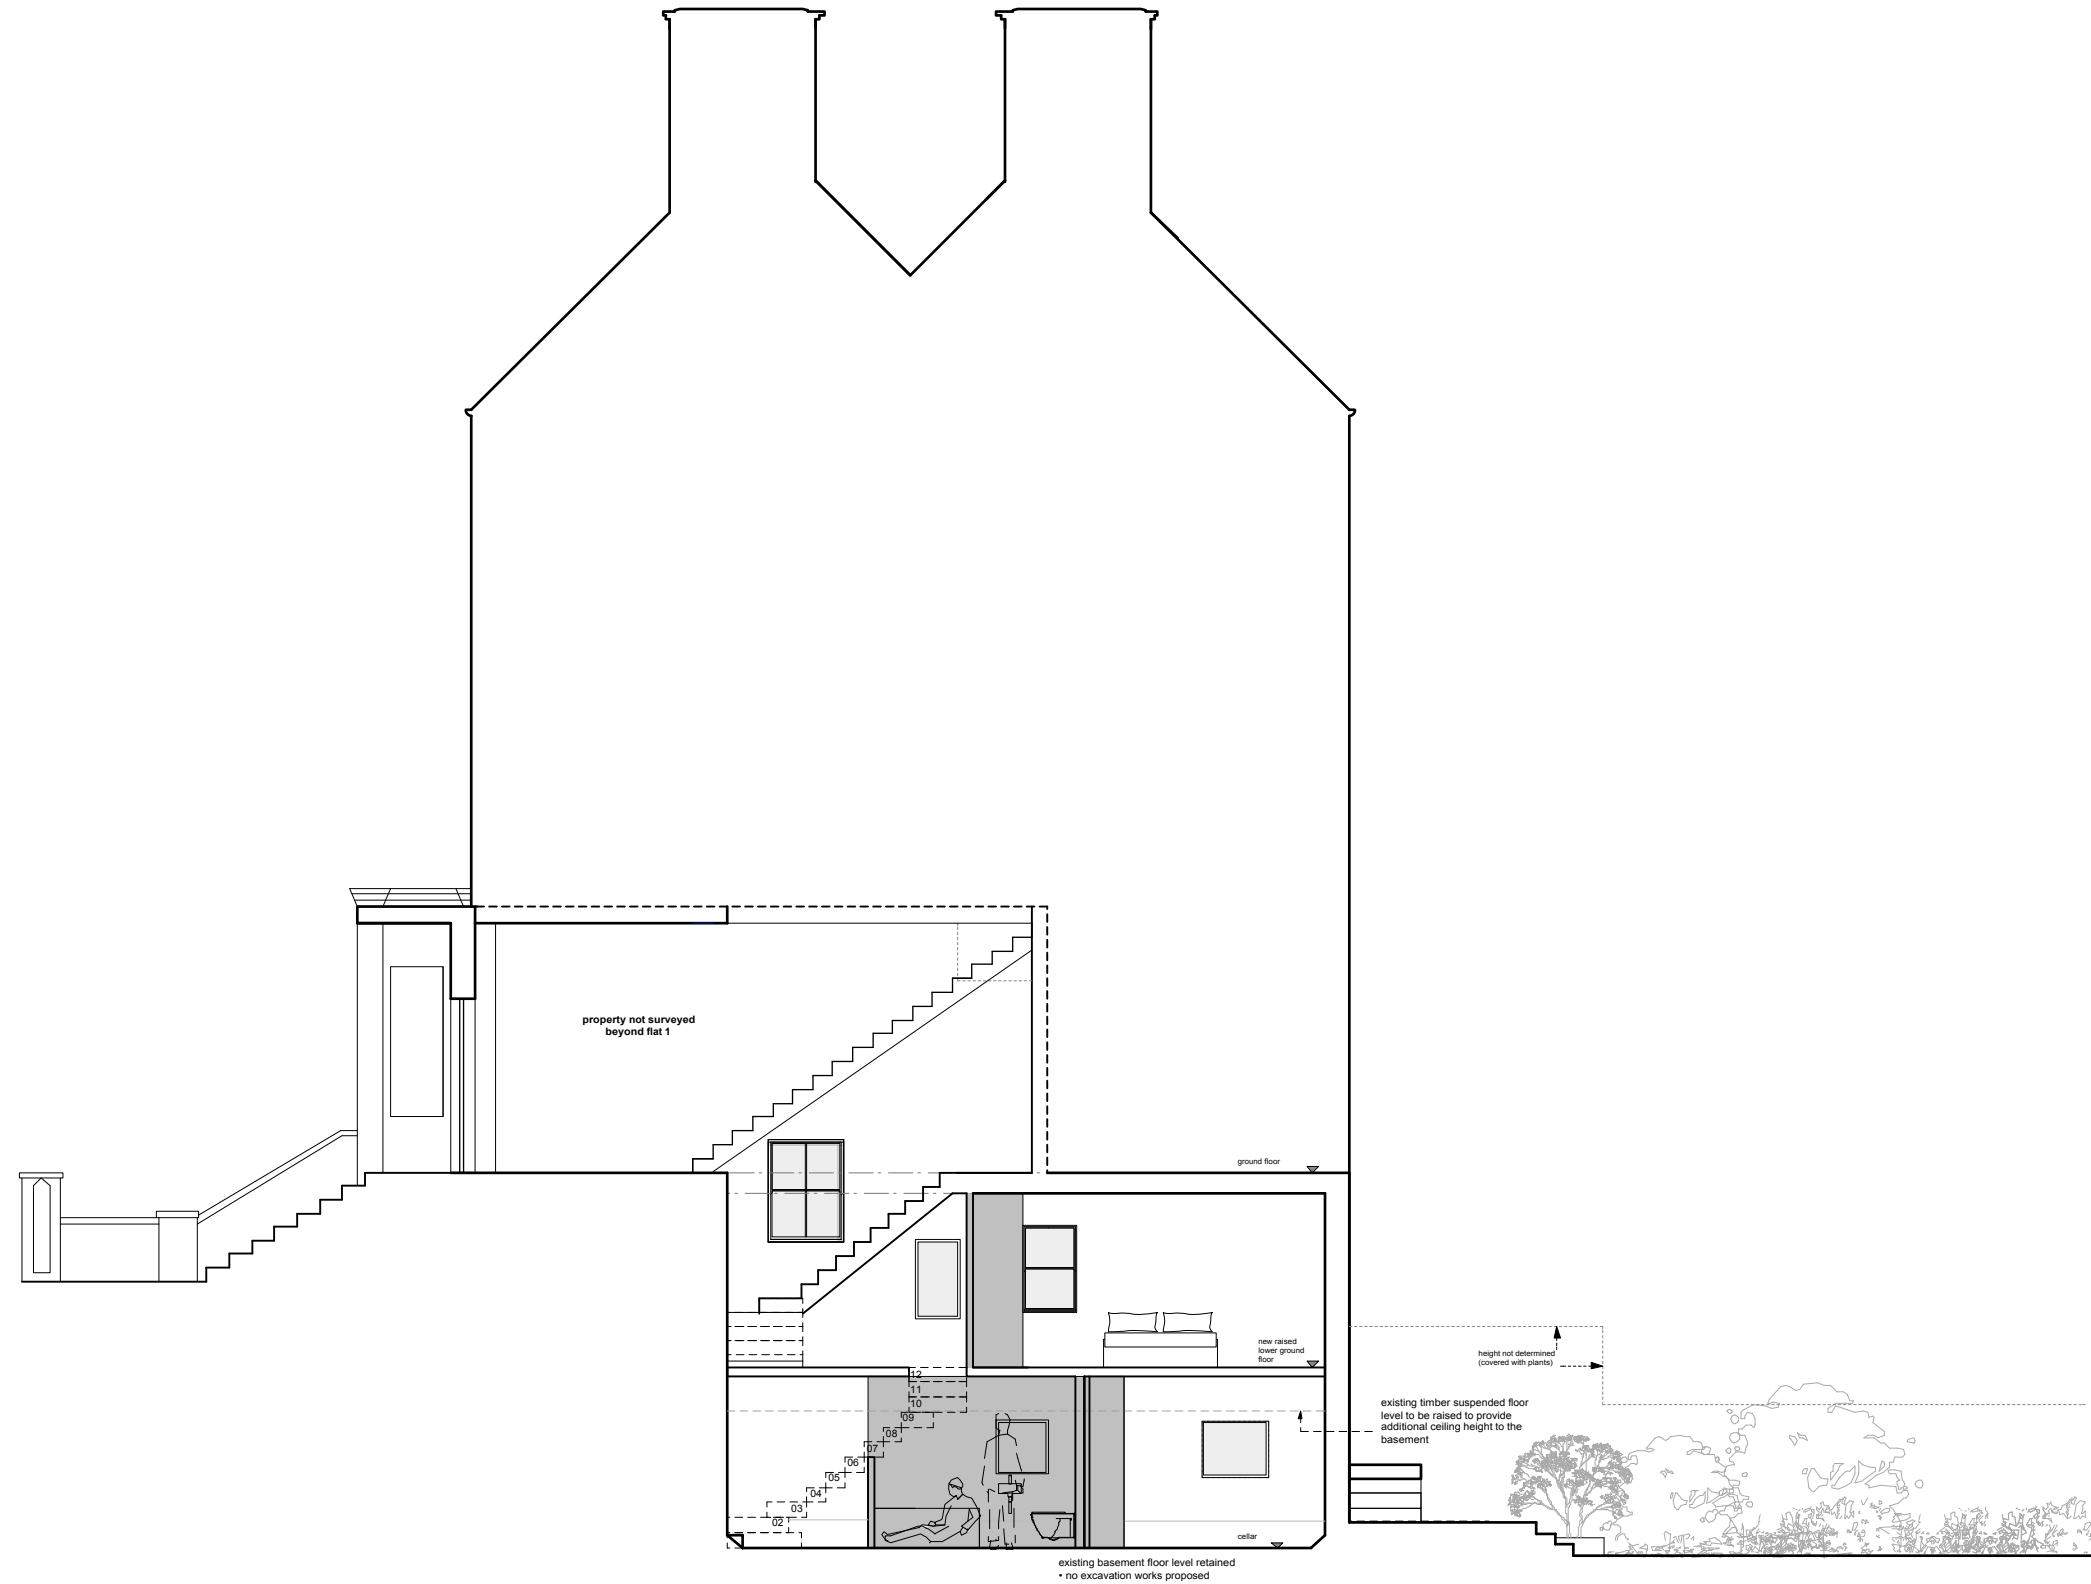

**SECTION AA**

stage C: outline proposals  
-issued for information  
-client  
-planning  
17.01.17

Rev Date

**DRAWING STATUS For Information**

Issued only for purpose indicated

This drawing to be read in conjunction with all consultants information.

All dimensions to be checked on site.  
Do not scale, except for planning purposes.

This drawing is protected by copyright.

JOB NUMBER 204

JOB TITLE

**Klein Apartment**  
Flat 1, 41 Netherhall Gardens NW3 5RL

DRAWING TITLE

**section**  
proposed

SCALE: 1:100 @ A3 1:50 @ A1

DATE: January 2018

DRAWING NO. REV

**A/02/501** -