

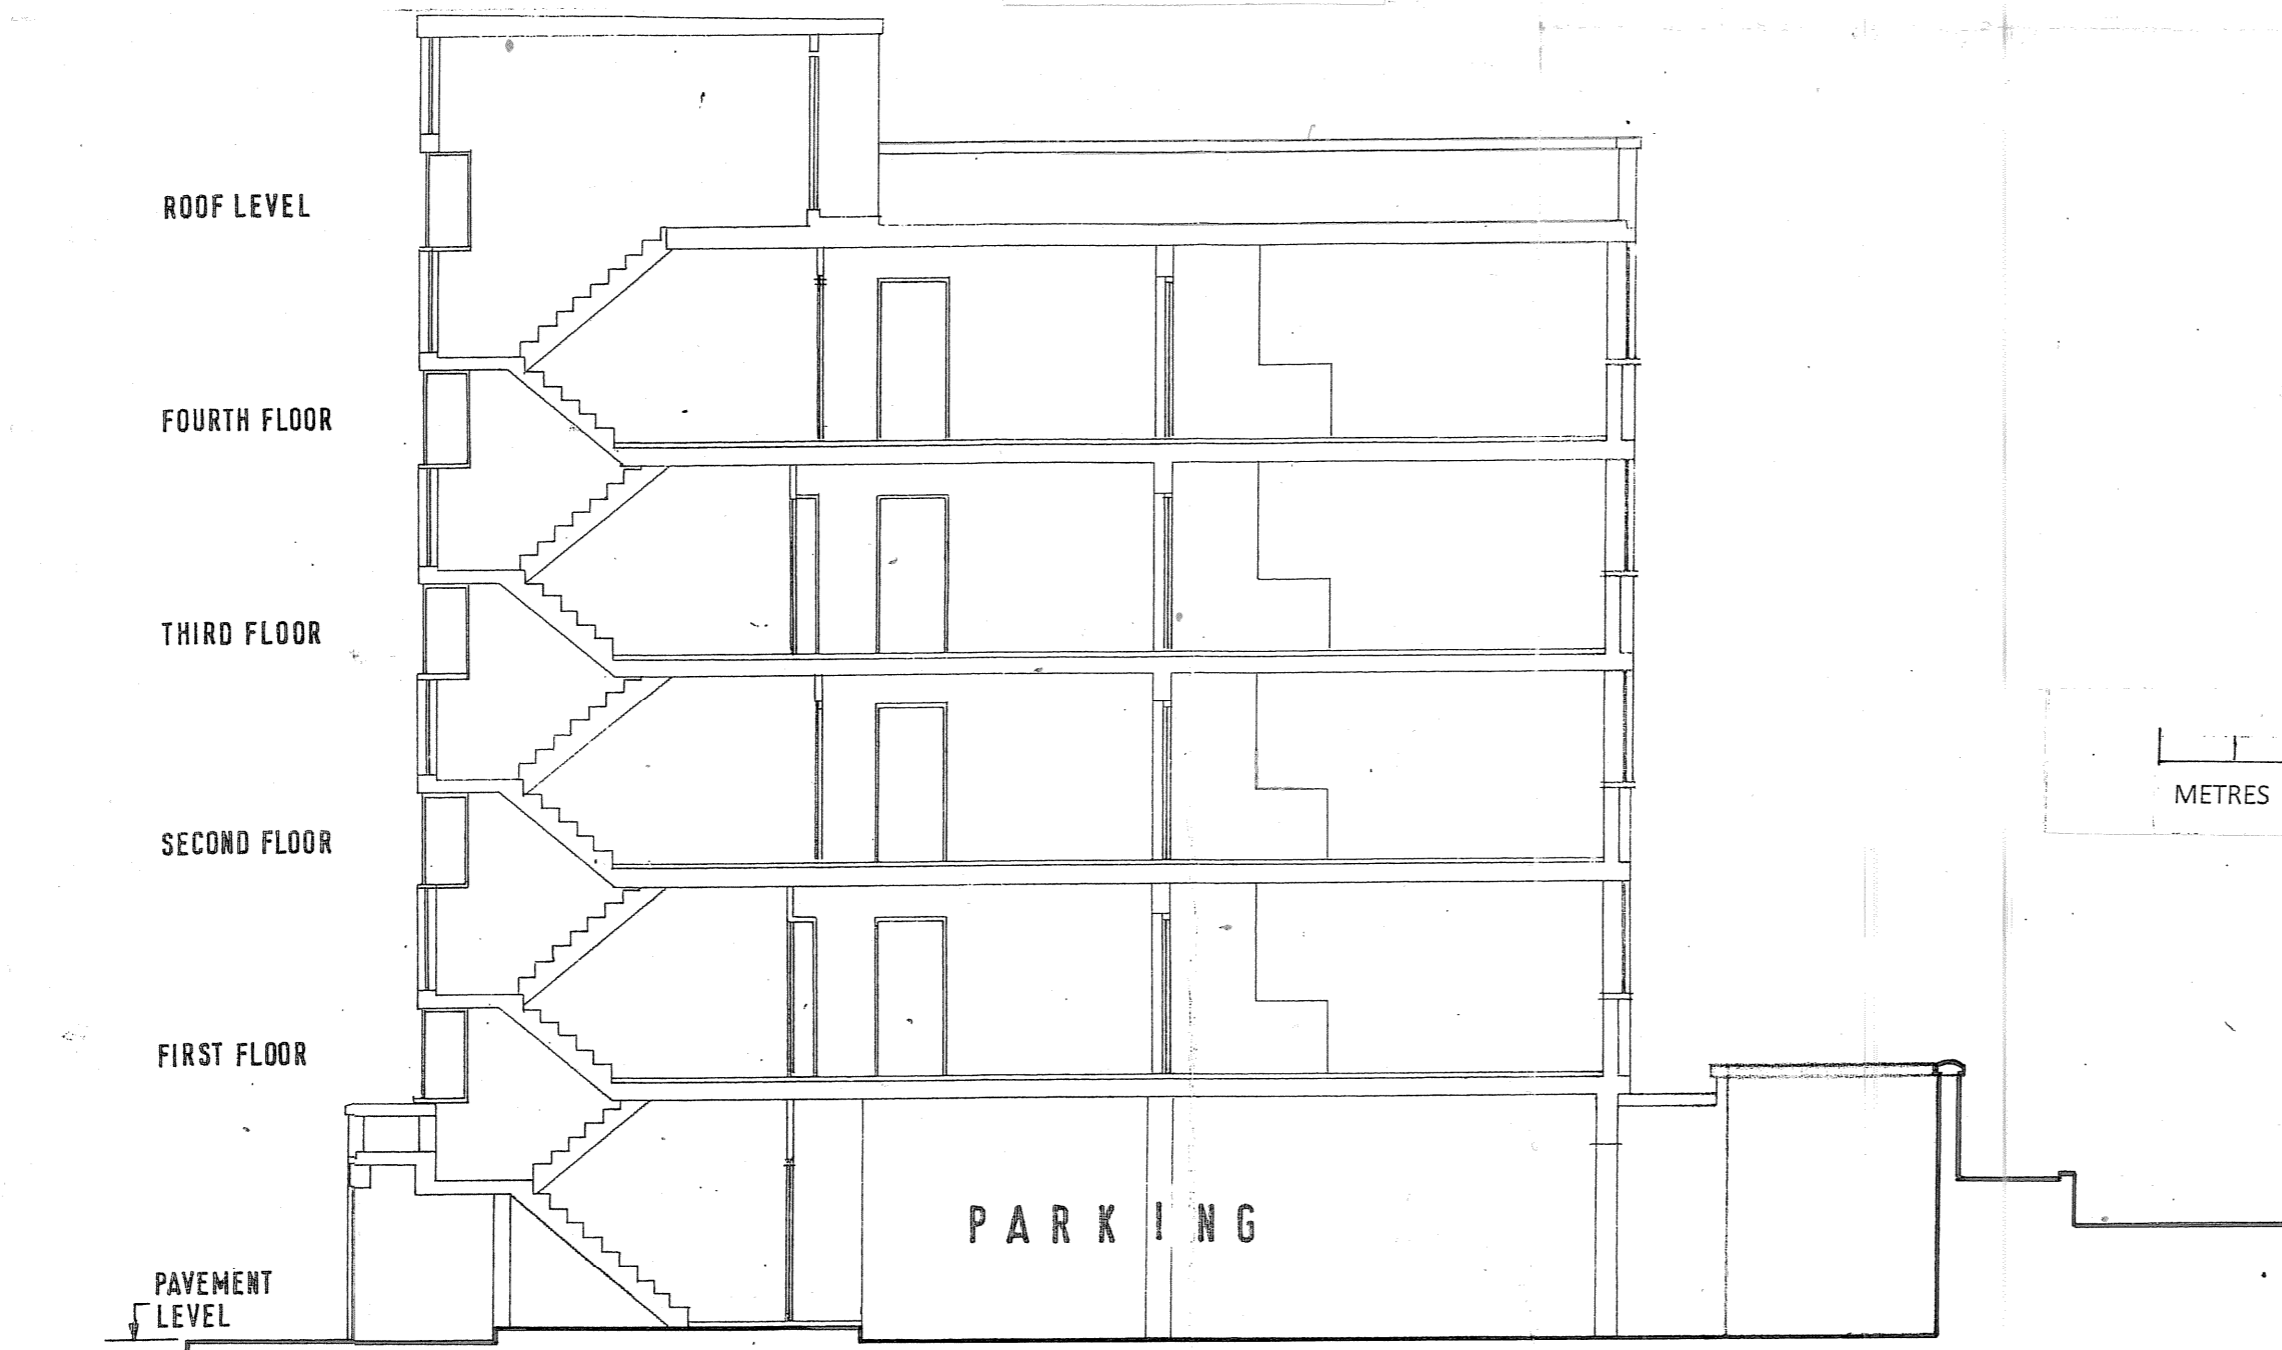


SECTION B - B

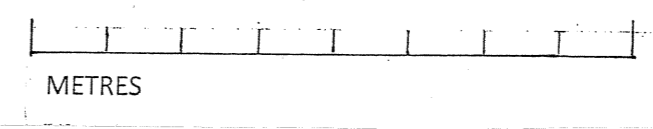

SECTION A - A

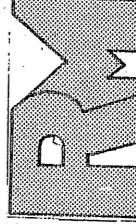

PROJECT			
45 NEW COMPTON STREET WC2			
SUBJECT			
EXISTING			
DRAWN		APPROVED	
DTW		RM	
 Chartered Architects The Laurels, Lynn Road Stoke Ferry, King's Lynn Norfolk PE33 9SW tel: 01366 601350 fax: 01366 602192 rogers.p@mechip@btinternet.com			
PARTNERSHIP			
DATE	SCALE	REVISION	
DEC 10	1:100		
JOB NUMBER	DRAWING NUMBER		
0814	103		