



KEY

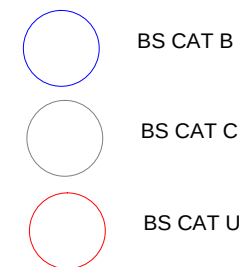

ROOT PROTECTION
AREA (RPA)

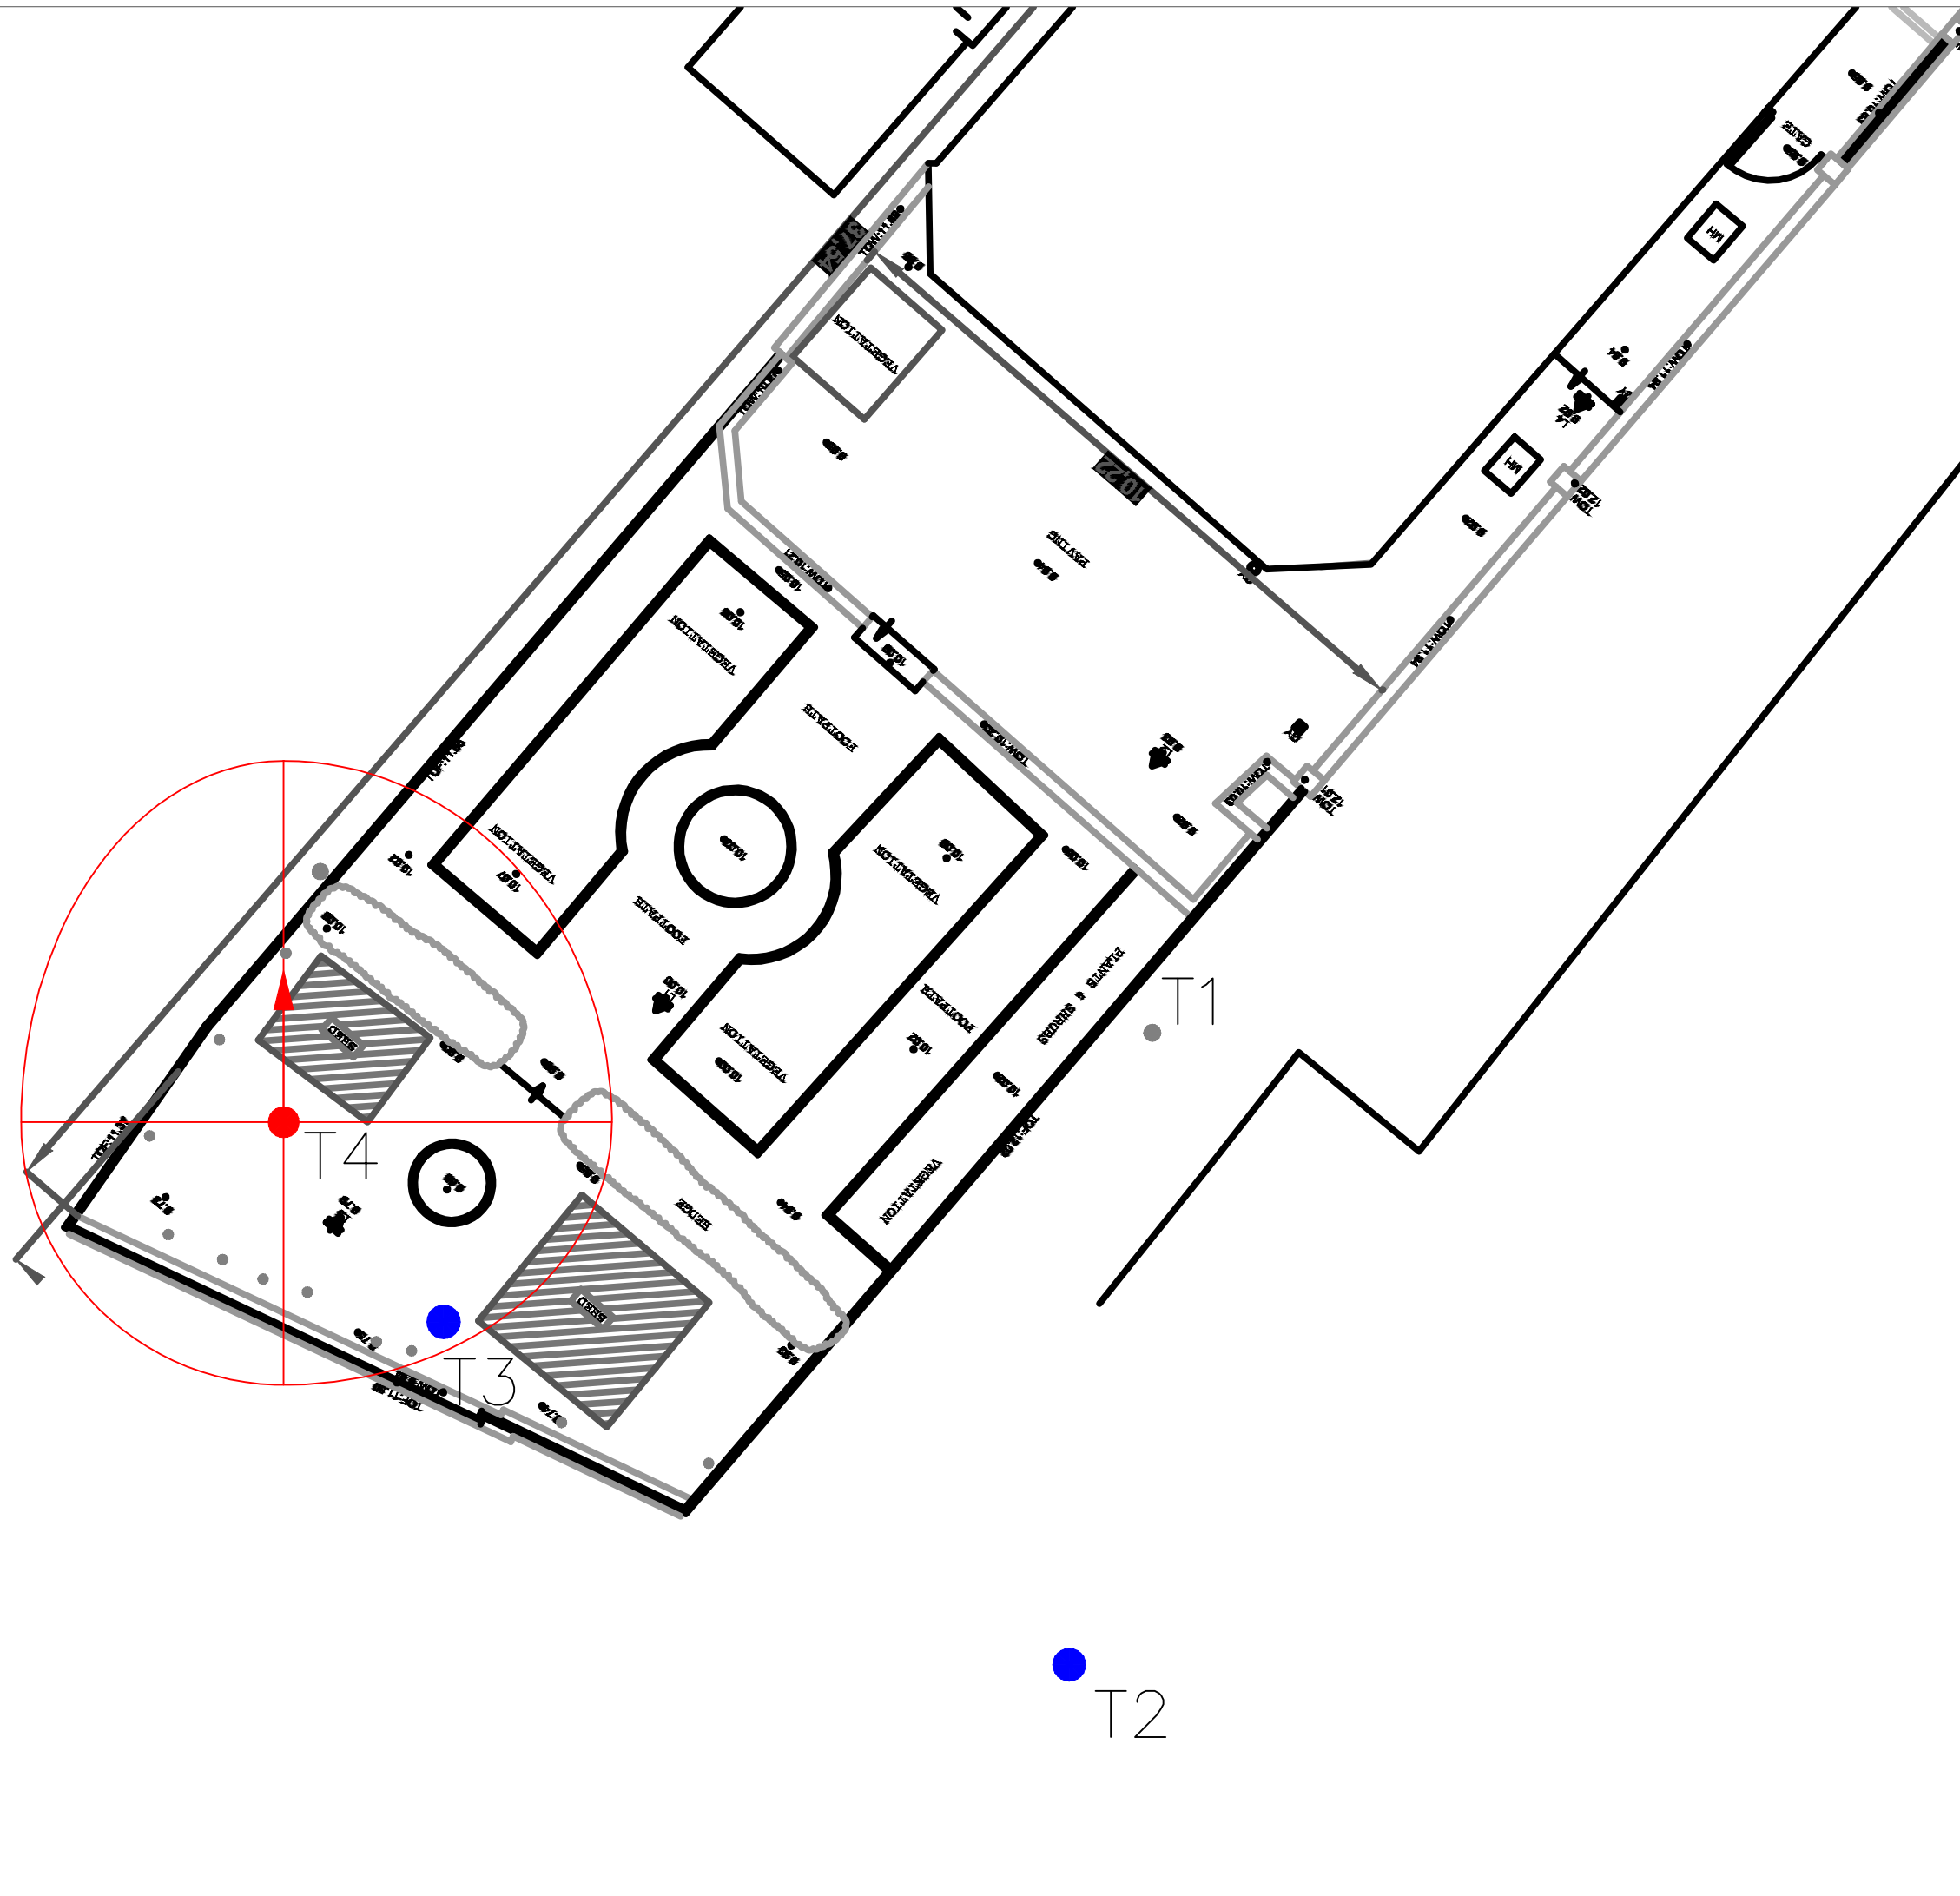

DRAWING TITLE
TREE CONSTRAINTS PLAN
EXISTING SITE

PROJECT
30 GLENILLA ROAD

CLIENT

SCALE 1:200@A3

DATE OF ISSUE NOV 2016

SURVEYOR FC DATE

DRAWN BY GMC

DRAWING No. TCP_30GLENILLA_1 A

DATE REVISION