


LEATHER LANE



Existing unit

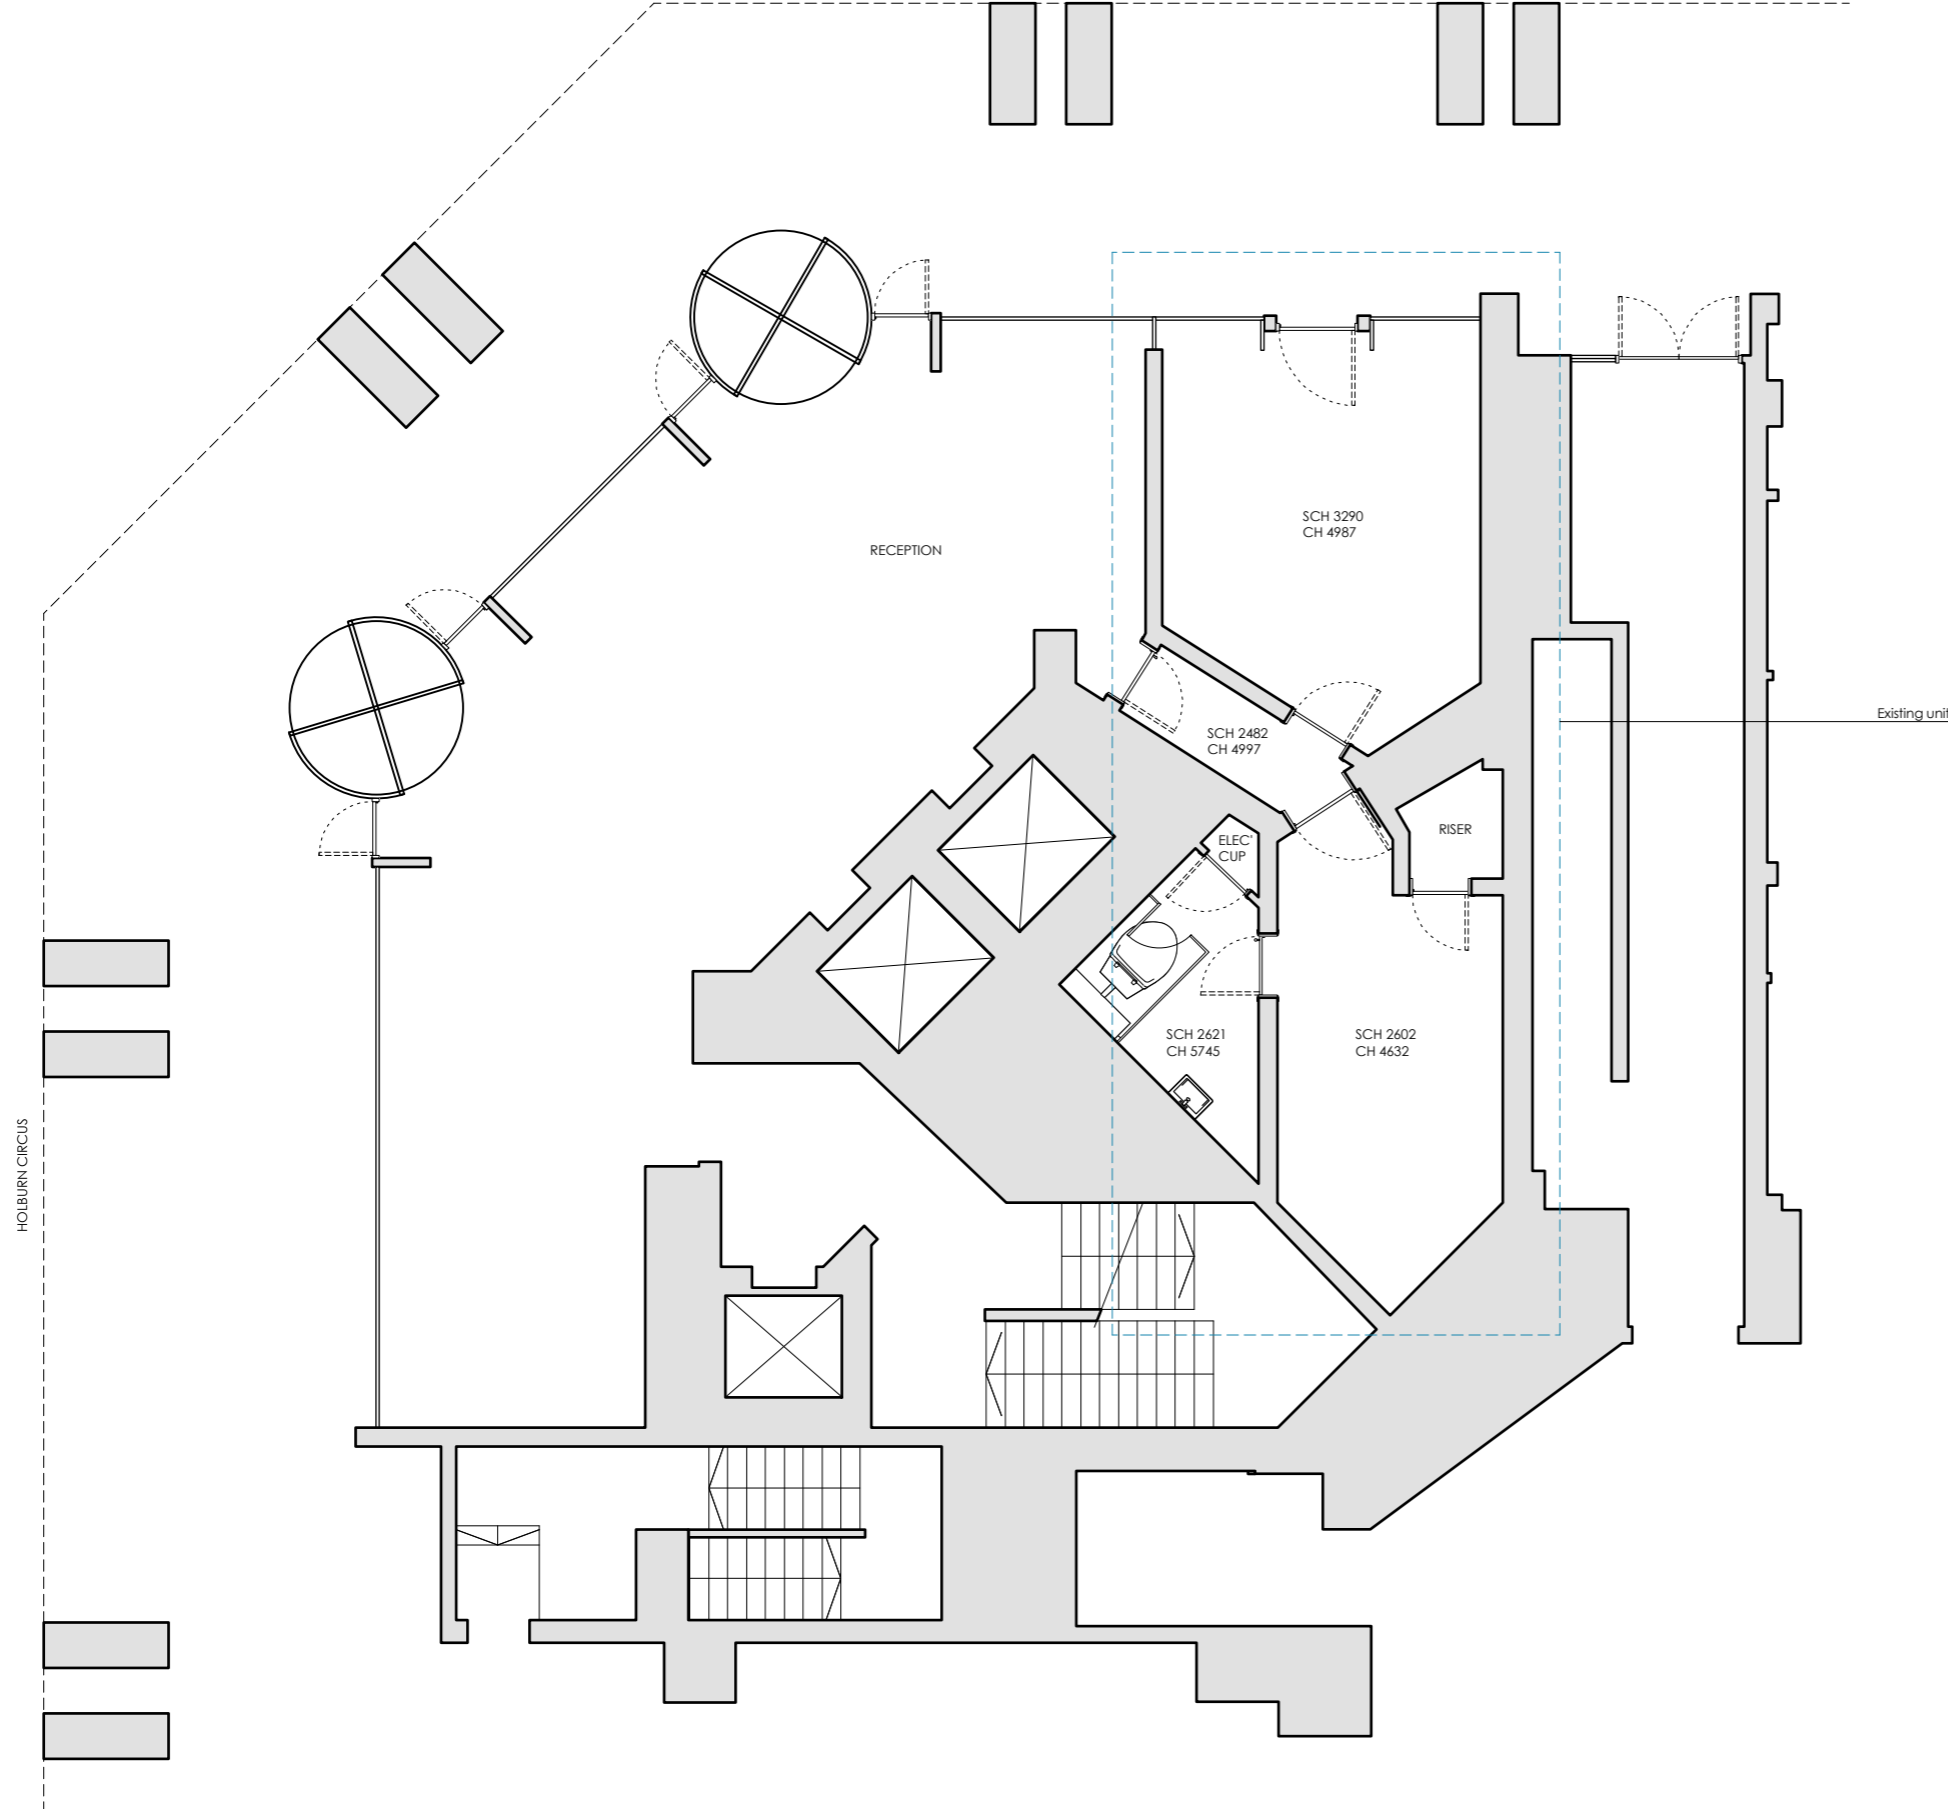

CLIENT  
Dartebrooke Coffee Ltd

PROJECT TITLE  
Dartebrooke Coffee Leather Lane

PROJECT ADDRESS  
1 Leather Lane, London, EC1N 2TD

DRAWING TITLE Existing Layout Plan	DATE 23.10.2017
	SCALE 1:100 @ A3

DRAWING NO. VD55.DC01.AP01	REV.
-------------------------------	------