

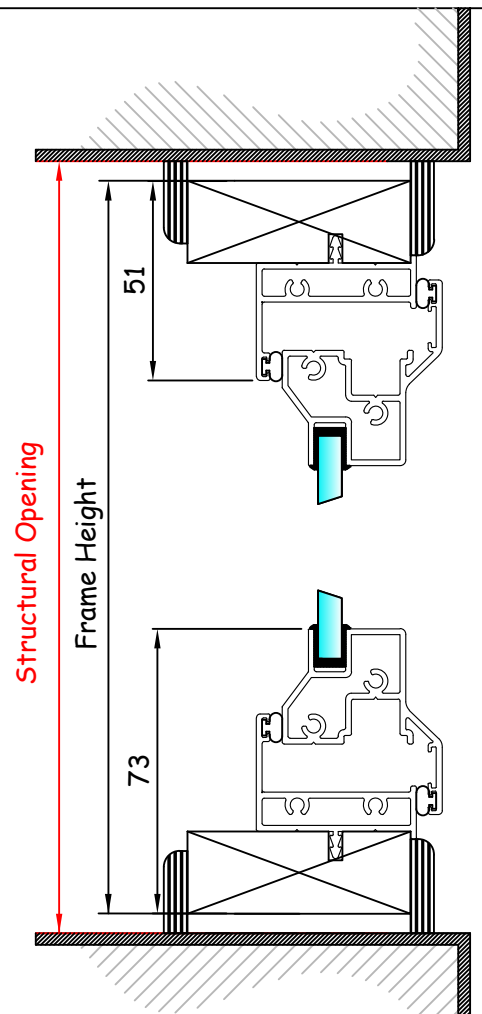


Standard Hinged Unit Reveal Fix

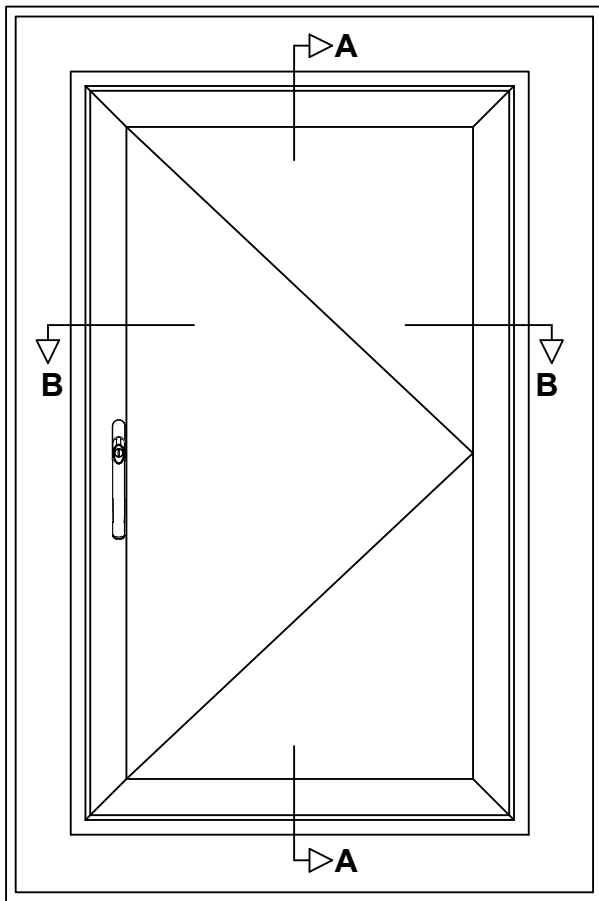

Structural Opening

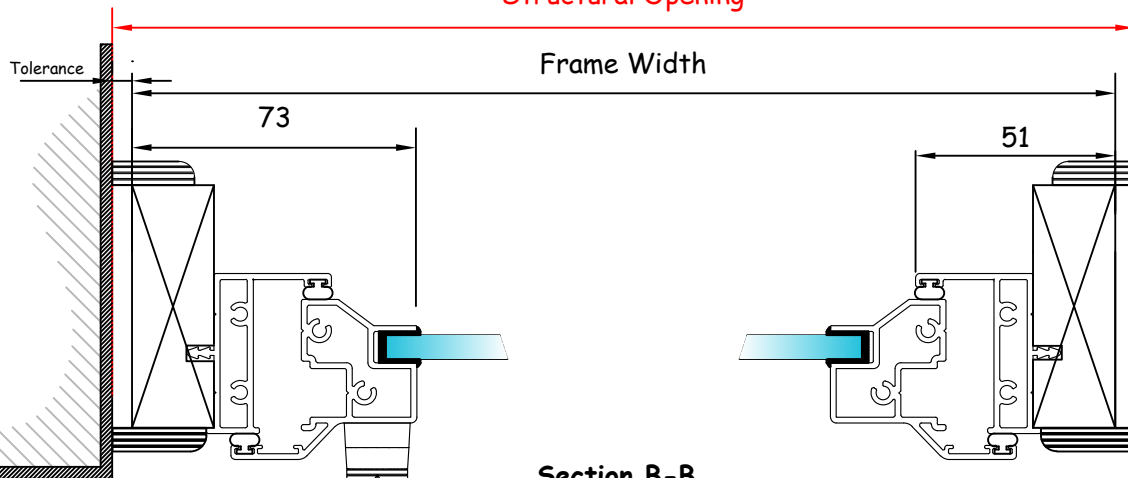

Section B-B.

Specification

Aluminium 6063T6 alloy to BS EN 755 standard, powder coated to BS 6496 to 60 micron finish.
 Aluminium Finish: White - Interpon SA 098E high gloss.
 Sub-Frame: Primed high quality, environmentally certified (MTCS) engineered timber.
 Timber Size: 62mm x 21mm.
 Glazing: All frames are factory glazed in
 Gasket colour: White.
 Trim: Externally - 27mm uPVC Single Bullnosed White
 Internally - 21mm uPVC Single Bullnose White
 Ironmongery: N/A
 In line with our company policy of continuous product development and improvement, Granada reserves the right to make minor alterations to specification without notice.

Approved Drawing

Approved by :	Print
	Signature
Date :	



GRANADA
secondary glazing

Campbell Way
Dinnington
Sheffield
S25 3QD

Tel: 01909 499 899
W: www.granadaglazing.com

Client: Graham Construction	Project: UCL Lonsdale	Drawn by: RH
Title: Standard Hinged Unit Reveal Fix		Date: 29/07/16
Drg. No:	Rev: /	Scale: NTS @ A4