

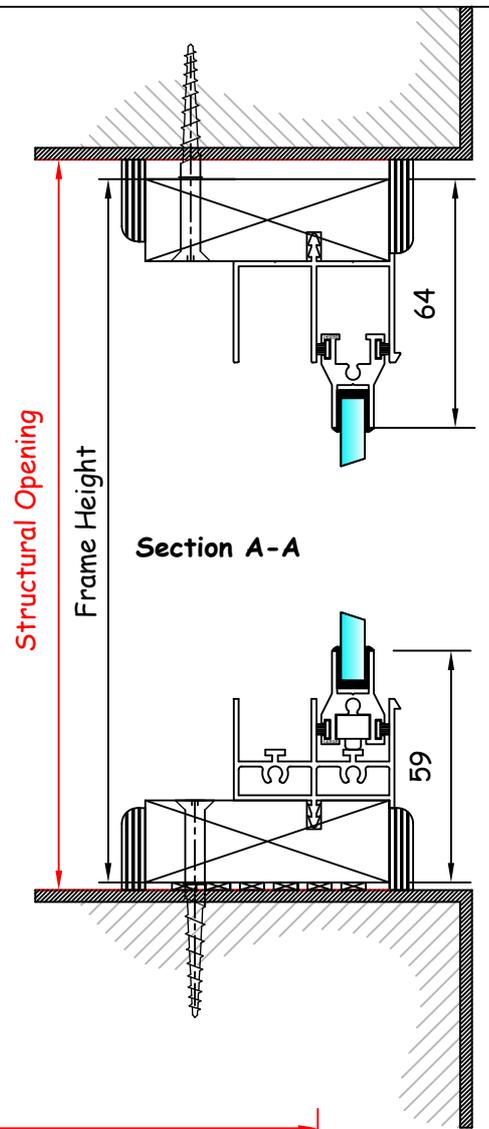


Standard SS2 Horizontal Slider Reveal Fix

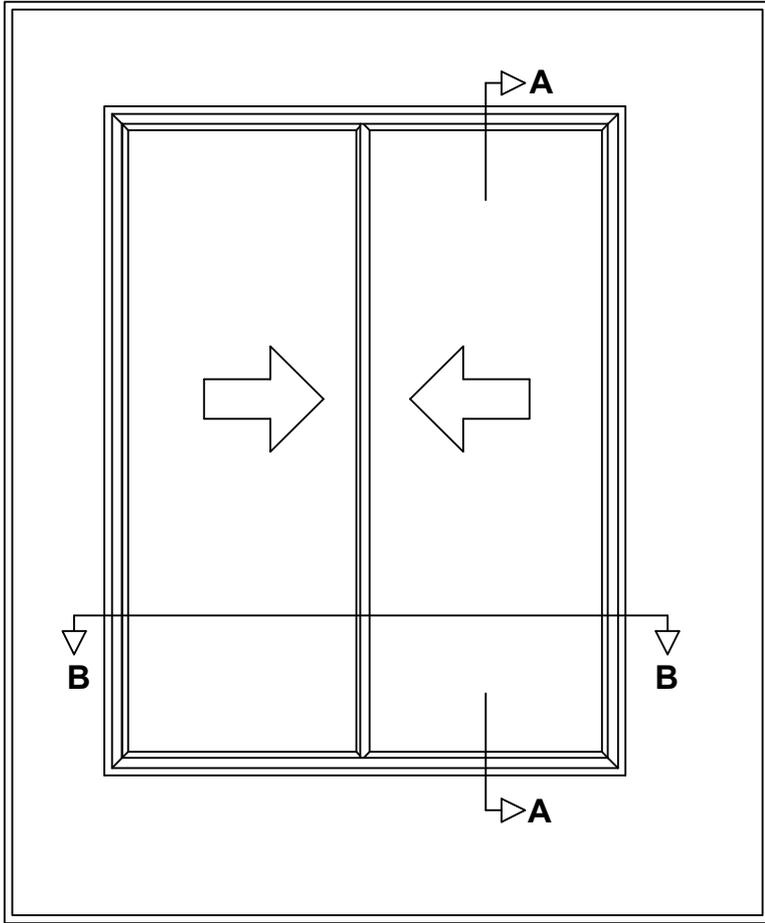

Structural Opening

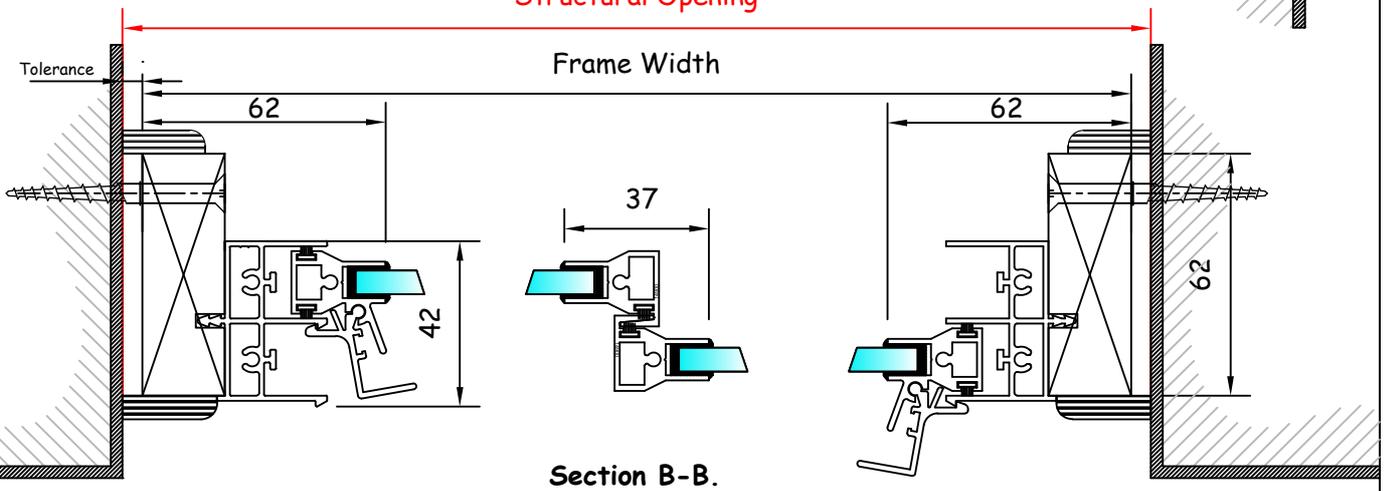

Specification

Aluminium 6063T6 alloy to BS EN 755 standard, powder coated to BS 6496 to 60 micron finish.
 Aluminium Finish: White - Interpon SA 098E high gloss.
 Sub-Frame: Primed high quality, environmentally certified (MTCS) engineered timber.
 Timber Size: 62mm x 21mm.
 Glazing: All frames are factory glazed in 6.4mm Laminate
 Gasket colour: White.
 Trim: Externally - 27mm uPVC Single Bullnosed White
 Internally - 21mm uPVC Single Bullnose White
 Ironmongery: N/A
 In line with our company policy of continuous product development and improvement, Granada reserves the right to make minor alterations to specification without notice.

Approved Drawing

	Print
Approved by :	Signature
Date :	

Client: Graham Construction	Project: UCL, Lonsdale	Drawn by: RH
Title: Standard SS2 Horizontal Slider Reveal Fix		Date: 29/06/16
Drg. No: /	Rev: /	Scale: NTS @ A4



Campbell Way
 Dinnington
 Sheffield
 S25 3QD

Tel: 01909 499 899
 W: www.grnadaglazing.com