

- 1) ALL DIMENSIONS TO BE CHECKED ON SITE AND NOT SCALED FROM THIS DRAWING.
- 2) MALCOLM HOLLS SHALL BE INFORMED IN WRITING OF ANY DISCREPANCIES.
- 3) ALL DIMENSIONS ARE IN METRES ONLY.
- 4) THE ORIGIN AND ORIENTATION OF THE SURVEY GRID RELATE TO A GPS TIE TO ORDNANCE SURVEY GRID.
- 5) ALL LEVELS ARE BASED ON A GPS TIE TO OS LEVEL DATUM.

[illegible]

No.	Date	Amendments	Initial
-----	------	------------	---------

THIS DRAWING IS FOR THE FOLLOWING PURPOSE ONLY

## 77 KINGSWAY



CLIENT

PROJECT NAME

**malcolm hollis**  
80-82 Silverthorne Road  
London  
SW8 5BP

DRAWN BY SH	DATE DEC. 2015
SCALE 1:100 @A1	CHECKED TB

DRAWING NO.	REV. NO.
47602F-11	

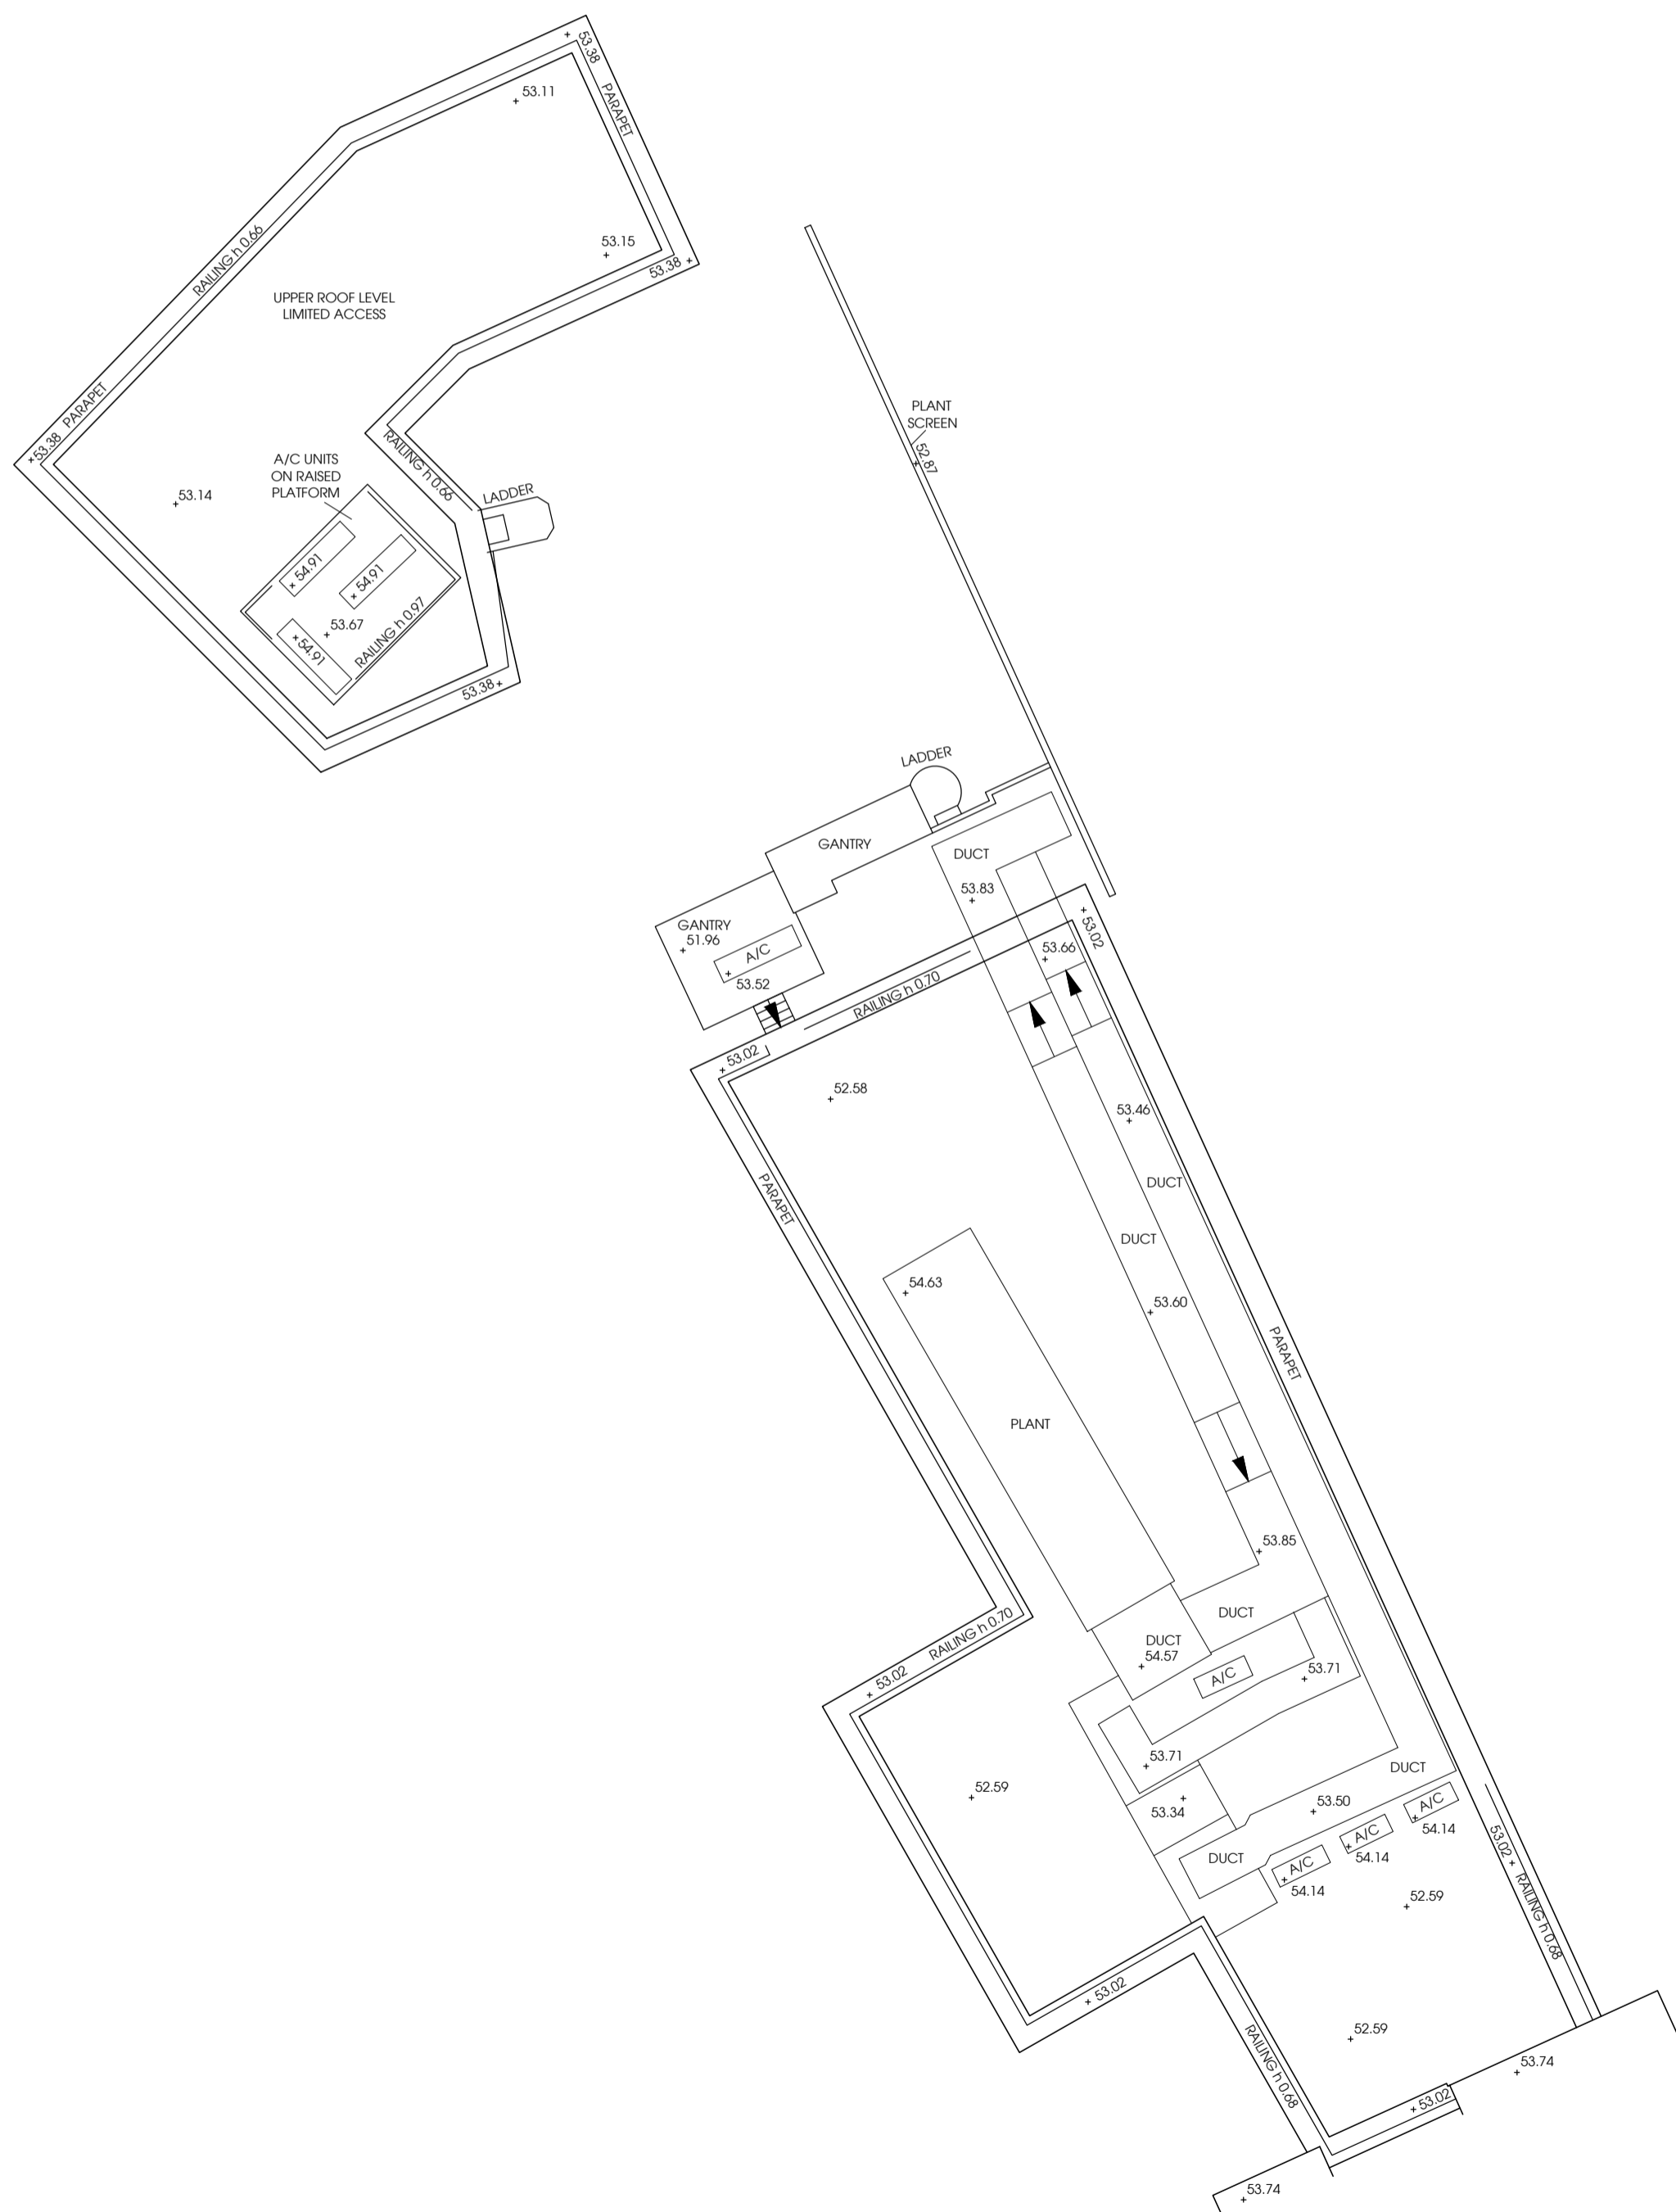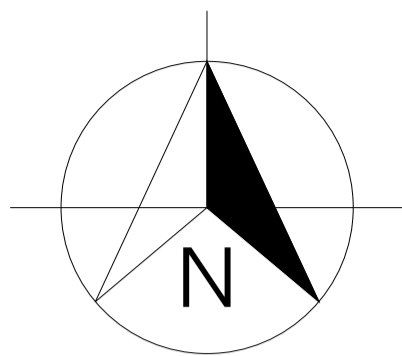

ROOF

