
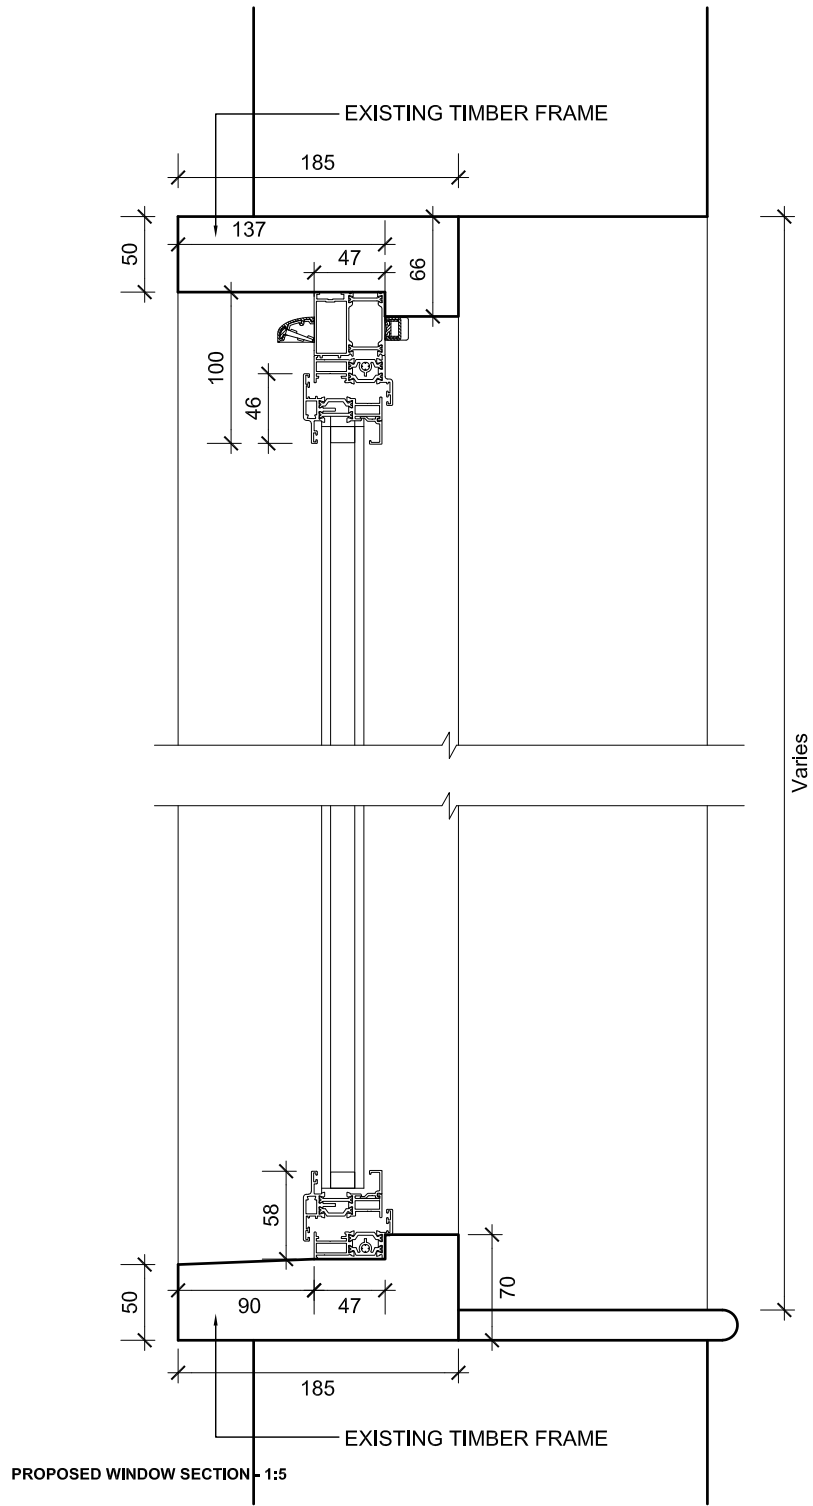
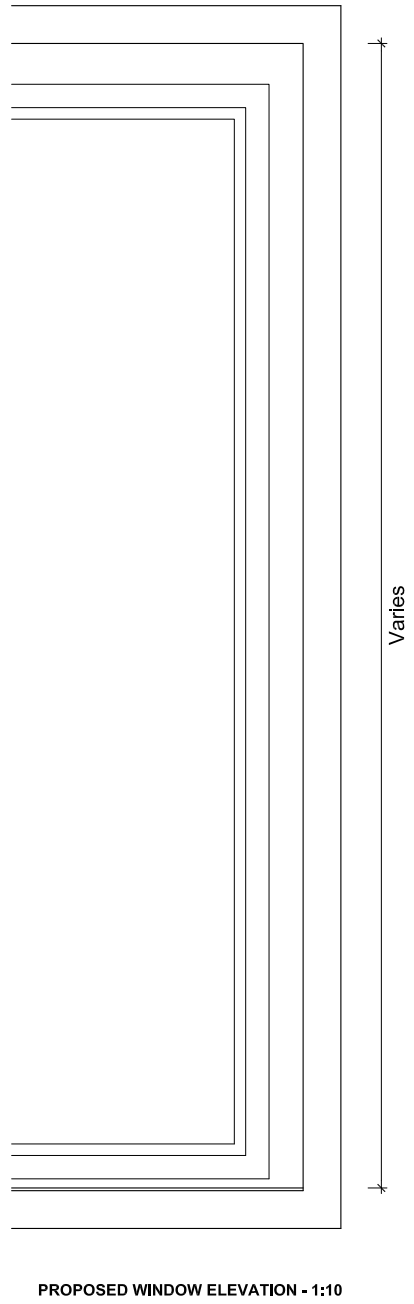
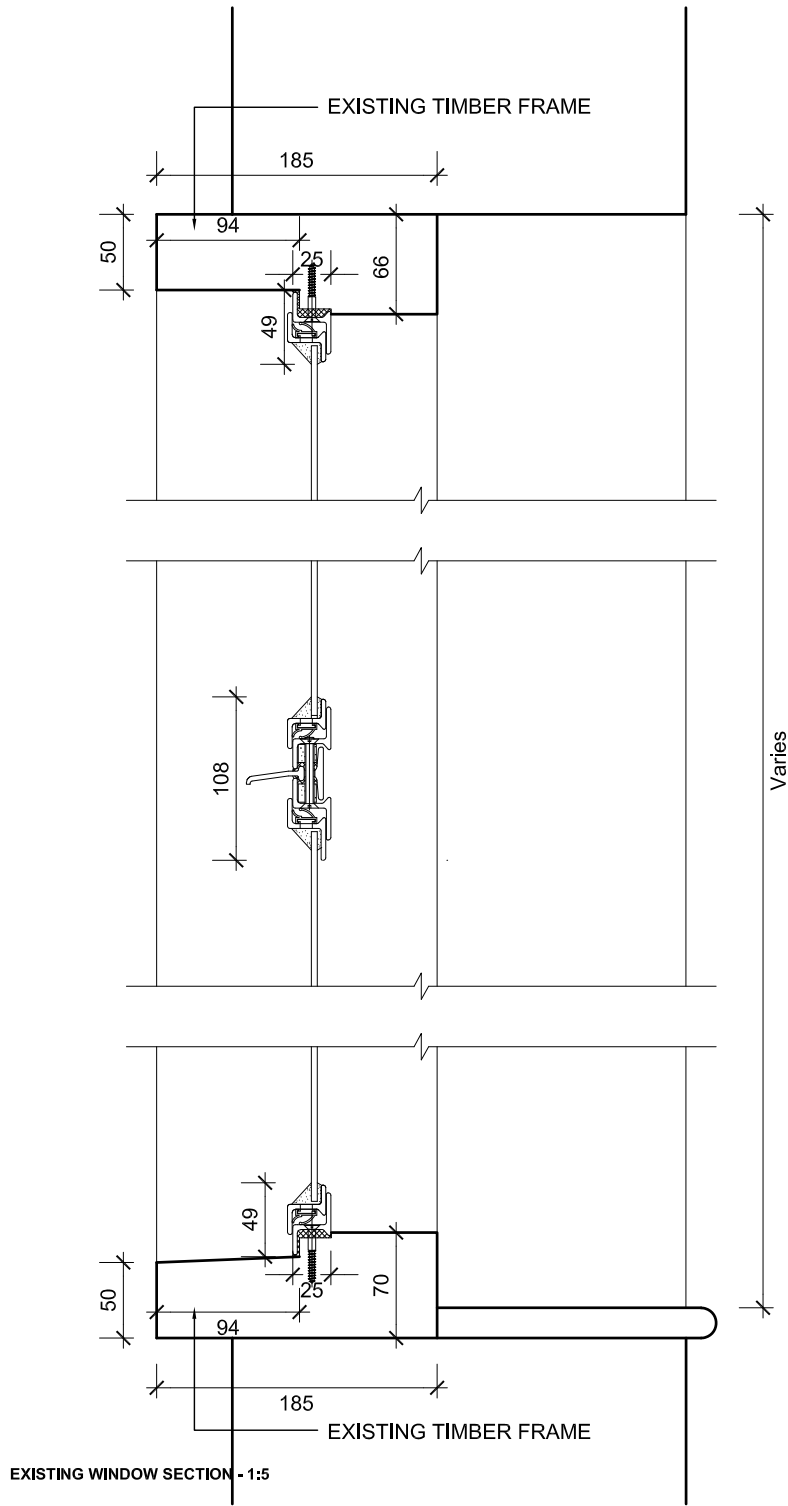


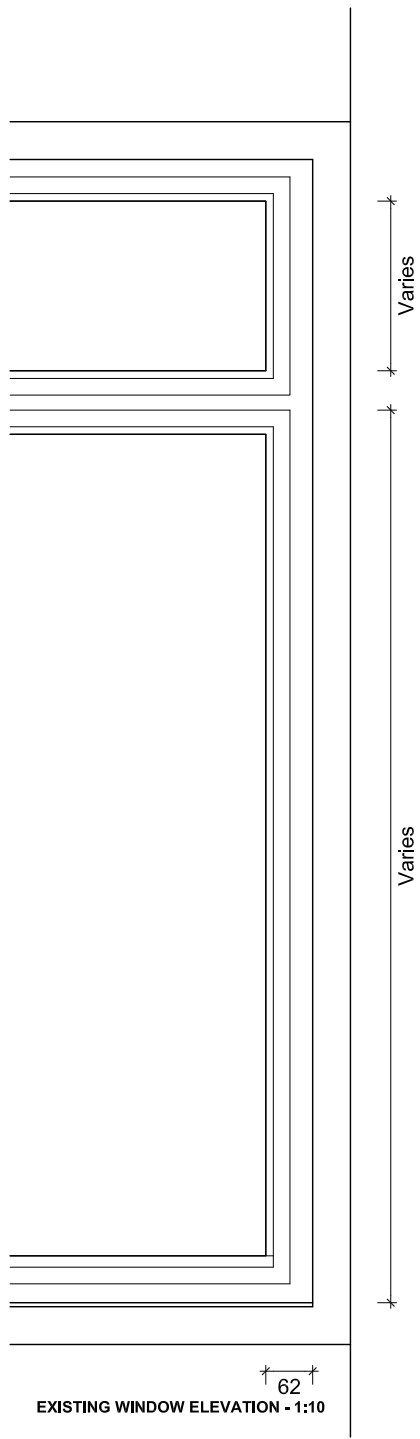

0

500mm

This drawing is not to be scaled.
Architect to be advised of discrepancies.

Hugh Tuffley Architects 134A Haverstock Hill London NW9 2AY T: +44 20 3195 4040 email@hughtuffley.com www.hughtuffley.com		TYPICAL WINDOWS - EXISTING AND PROPOSED	
PROJECT 12 Village Close London NW3 5AH	SCALE 1:5 & 1:10 @ A3	DATE JANUARY 2018	STATUS PLANNING
CLIENT Christine and Malcolm Money		DRAWING NO. 1205-P-104	