



Fleet Primary School
Creation of 3G Artificial Grass Pitch (AGP)

View from within AGP looking North Eastwards

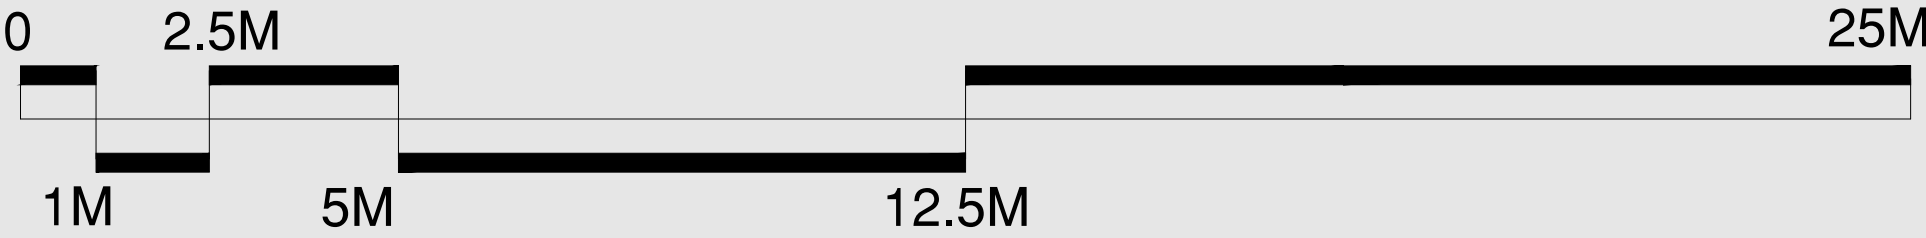

View from within AGP looking South Westwards

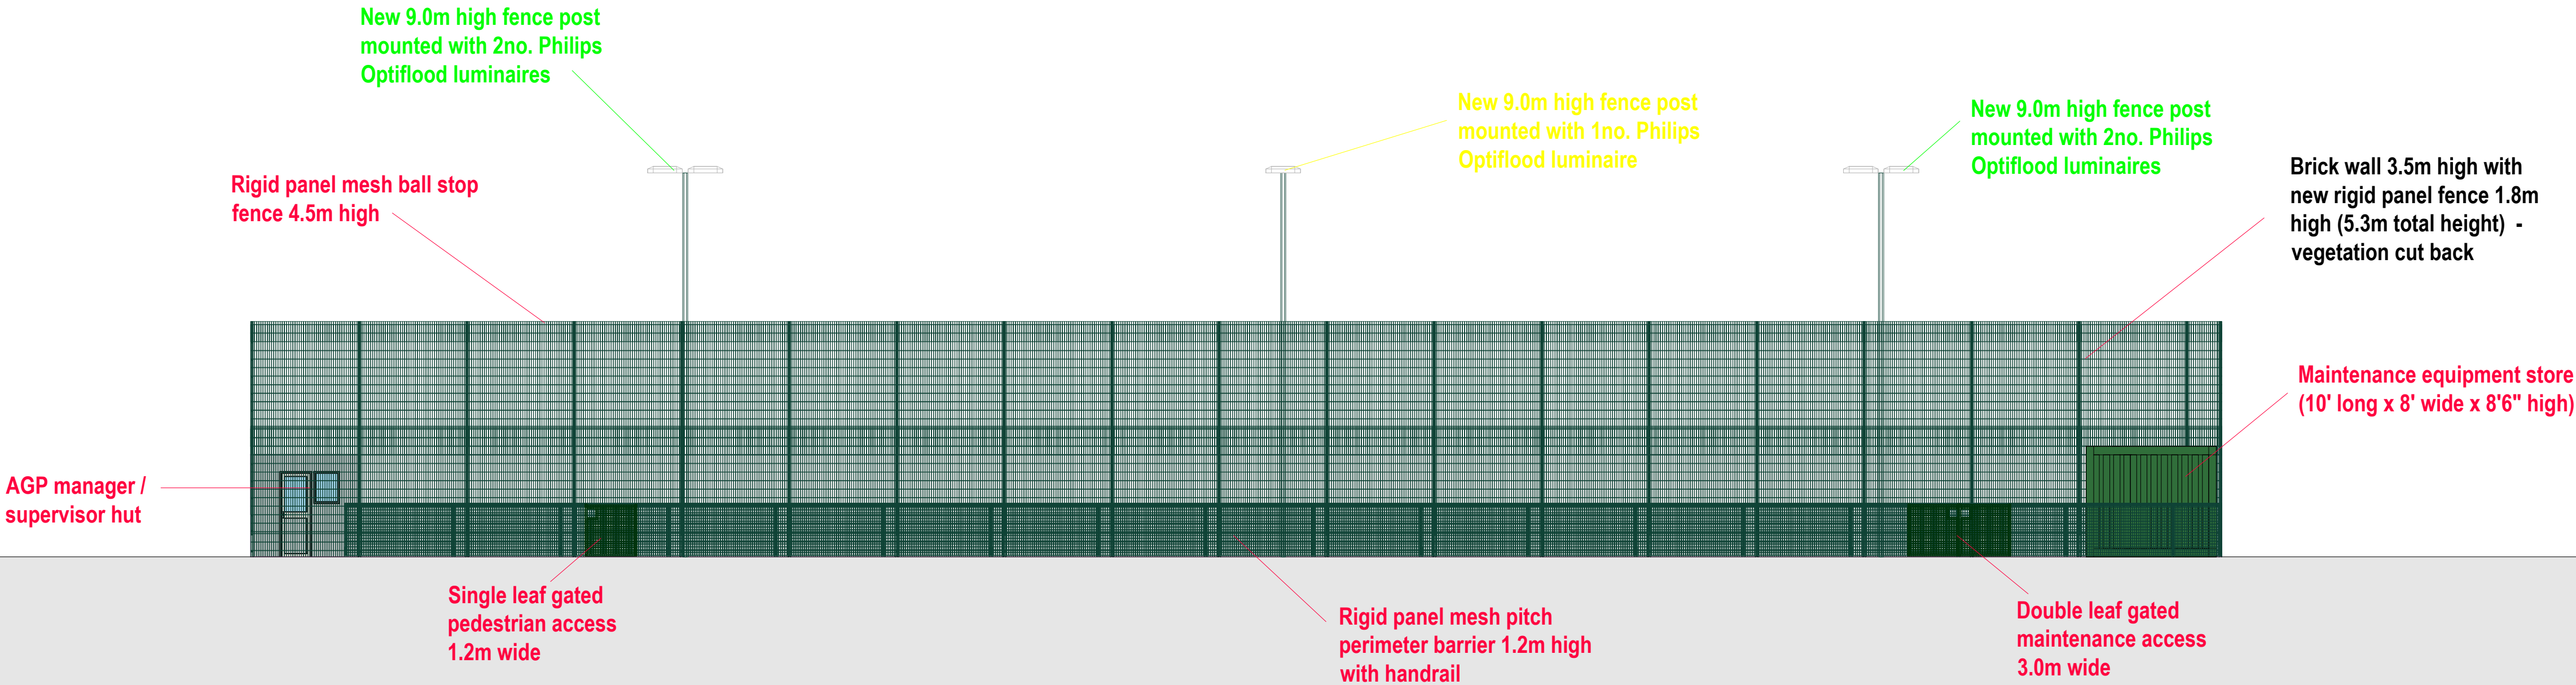

1. DO NOT SCALE FROM DRAWING. ALL DIMENSIONS TO BE CHECKED ON SITE PRIOR TO COMMENCEMENT OF WORKS.
2. THIS DRAWING IS COPYRIGHT TO SURFACING STANDARDS LTD
3. ALL PERSONNEL SHOULD BE AWARE OF THE HEALTH AND SAFETY PLAN WHICH IS RETAINED IN THE SITE MANAGERS OFFICE

NOTES

Proposed Materials:

3G Artificial Grass Playing Surface
The installed appearance of the playing surface will comprise a 3G artificial turf containing a 60mm pile and partially in-filled with silica sand (for stability) and granulate rubber (for performance), coloured grass green.

Perimeter Ball Stop Fencing

The installed appearance of perimeter ball stop fencing will be finished to polyester powder coated RAL6005 Dark Green, all supported with an intermediate post system and entrance gates of matching colour. The fencing type will be steel open mesh fencing containing a general 200x50mm aperture (and 66x50mm rebound aperture to the internal pitch perimeter barrier). Fence panels are insulated from the posts using neoprene washers to be fitted to every fence post / mesh fixing point to aid noise reduction and acoustic attenuation by reducing rattle and vibration from ball impacts. Panels are fixed onto posts with 8mm galvanised security bolts to (U shape) brackets containing threaded inserts and neoprene washers (inserts) to reduce panel rattle and vibration from ball impacts. Panel connectors are applied at horizontal panel joints to increase the overall rigidity of the product.


AGP Floodlights
The installed appearance of the new artificial lighting system will include six (6no.) 9m high oversized fence posts polyester powder coated RAL6005 Dark Green and mounted with ten (10no.) luminaires and fittings finished raw aluminium.

Hard Standing Areas
The installed appearance of new hard standing areas (clean access for pedestrians and spectators as well as vehicular access for maintenance operations) will be grey / black coloured porous asphalt.


Maintenance Equipment Storage Container
The installed appearance of the new storage containers includes high tensile rust inhibiting corten steel, finished dark green with polyester powder coating and with steel ramps for easy equipment access and egress.

Manager / Supervisor Hut
The installed appearance of the new manager / supervisor hut is subject to design development by the contractor and is likely of a prefabricated plastic construction and appearance.

Community Access Entrance Ramp
The installed appearance of the new community access entrance ramp with lighting and associated entrance gates with security locks and security fencing is subject to design development by the contractor and is likely of a galvanised steel construction and appearance.

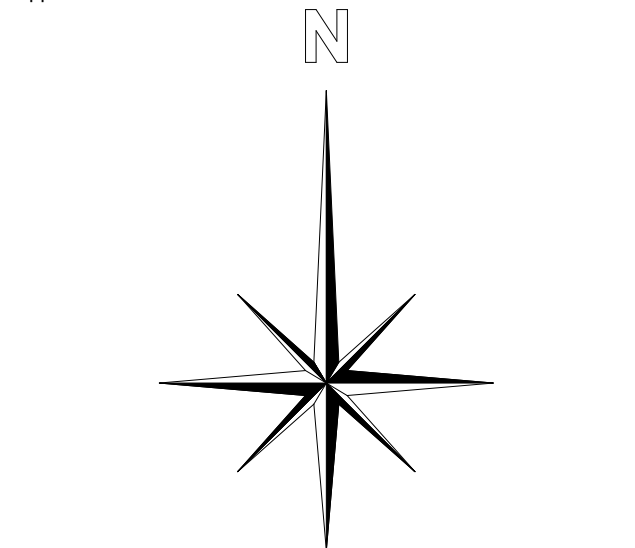

04	PLANNING ISSUE	TB	18/01/18
03	PLANNING ISSUE	TB	21/12/17
02	PLANNING ISSUE	SMD	03/11/17
01	PLANNING ISSUE	SMD	21/03/17
00	PLANNING ISSUE	SMD	20/03/17
REV	DESCRIPTION	BY	CHKI DATE

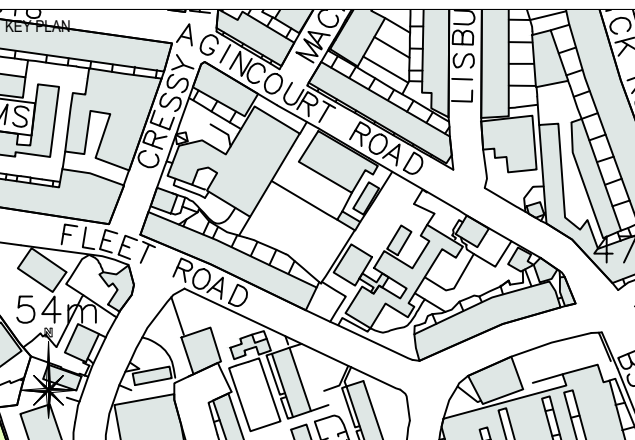

AUTHOR
Sam McDonald

TITLE
**Fleet Primary School
Creation of 3G Artificial Grass Pitch (AGP)
Proposed Elevations**

PROJECT SS2123	SCALE 1:100	SIZE A1
DRAWING No 07	REVISION 04	