


Fleet Primary School
Creation of 3G Artificial Grass Pitch (AGP)




- 1 - DO NOT SCALE FROM DRAWING. ALL DIMENSIONS TO BE CHECKED ON SITE PRIOR TO COMMENCEMENT OF WORKS.
- 2 - THIS DRAWING IS COPYRIGHT TO SURFACING STANDARDS LTD
- 3 - ALL PERSONNEL SHOULD BE AWARE OF THE HEALTH AND SAFETY PLAN WHICH IS RETAINED IN THE SITE MANAGERS OFFICE

NOTES


View from within AGP looking North Eastwards

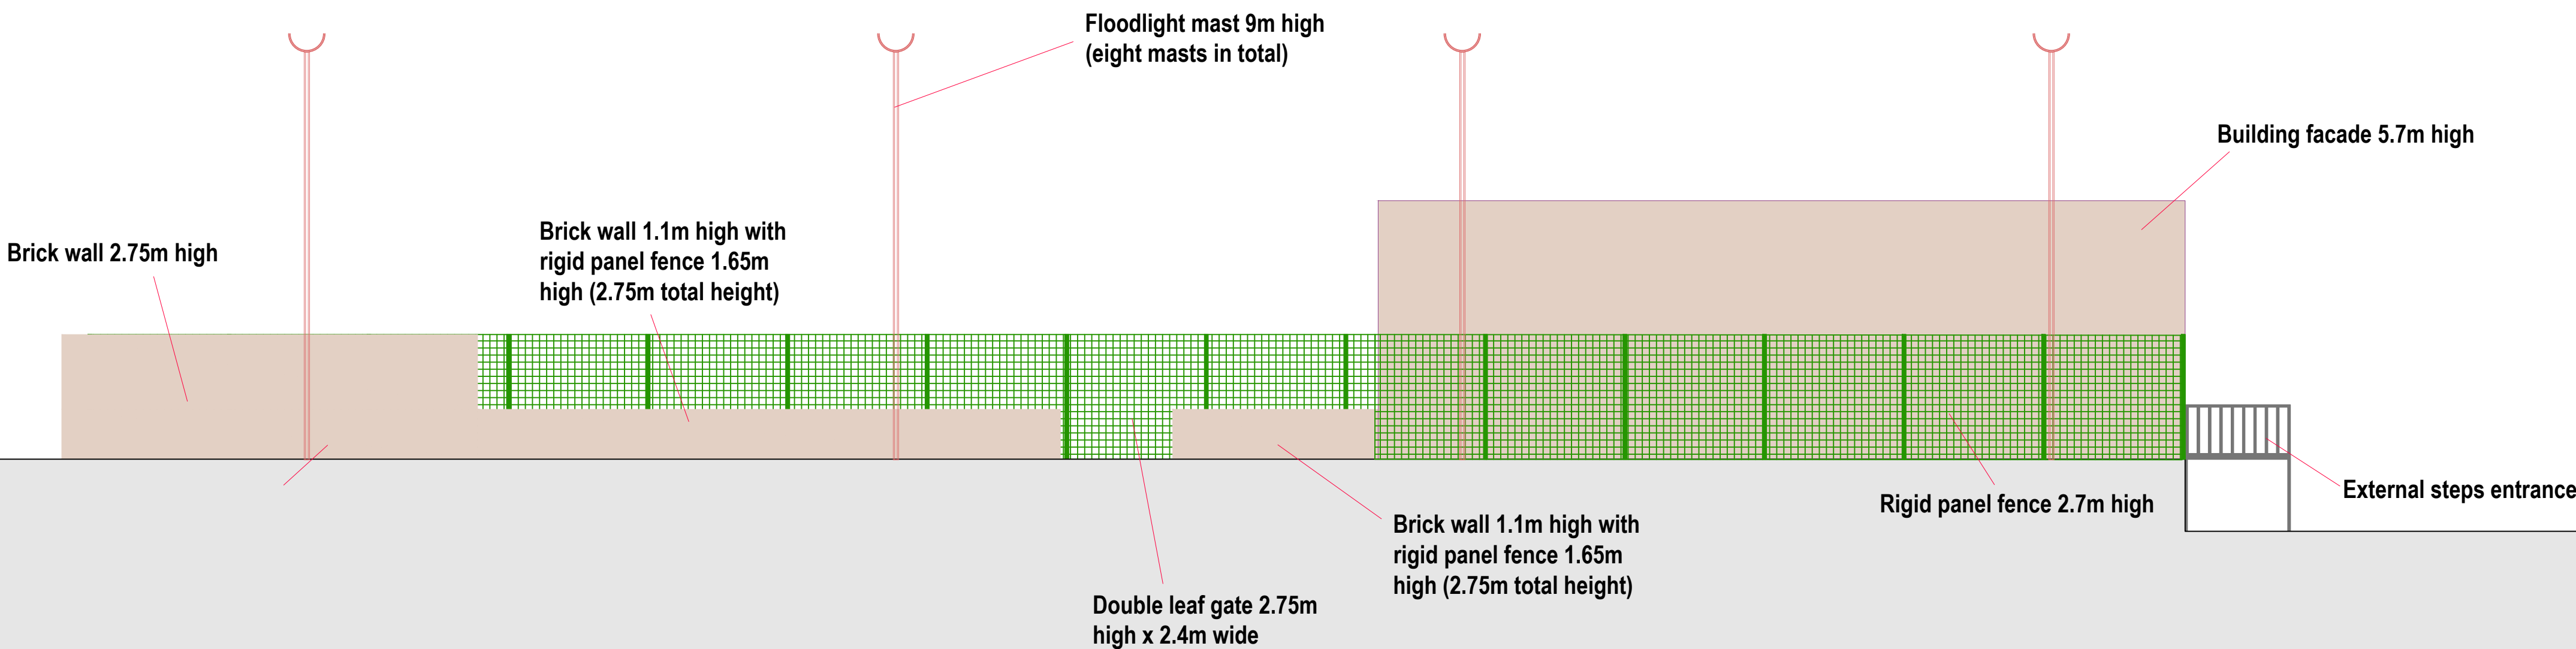

View from within AGP looking South Westwards

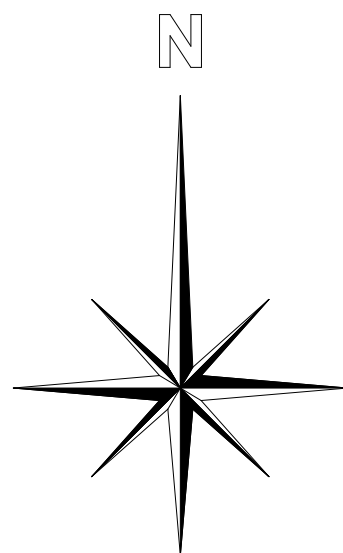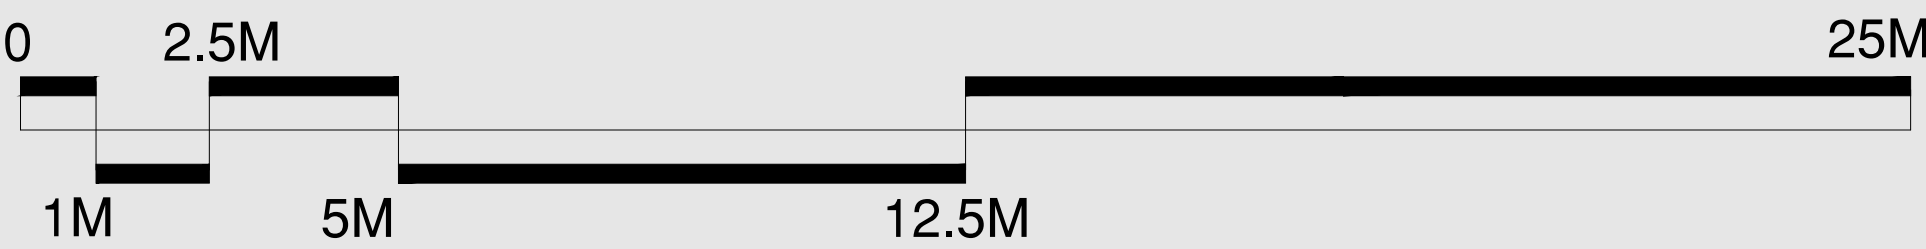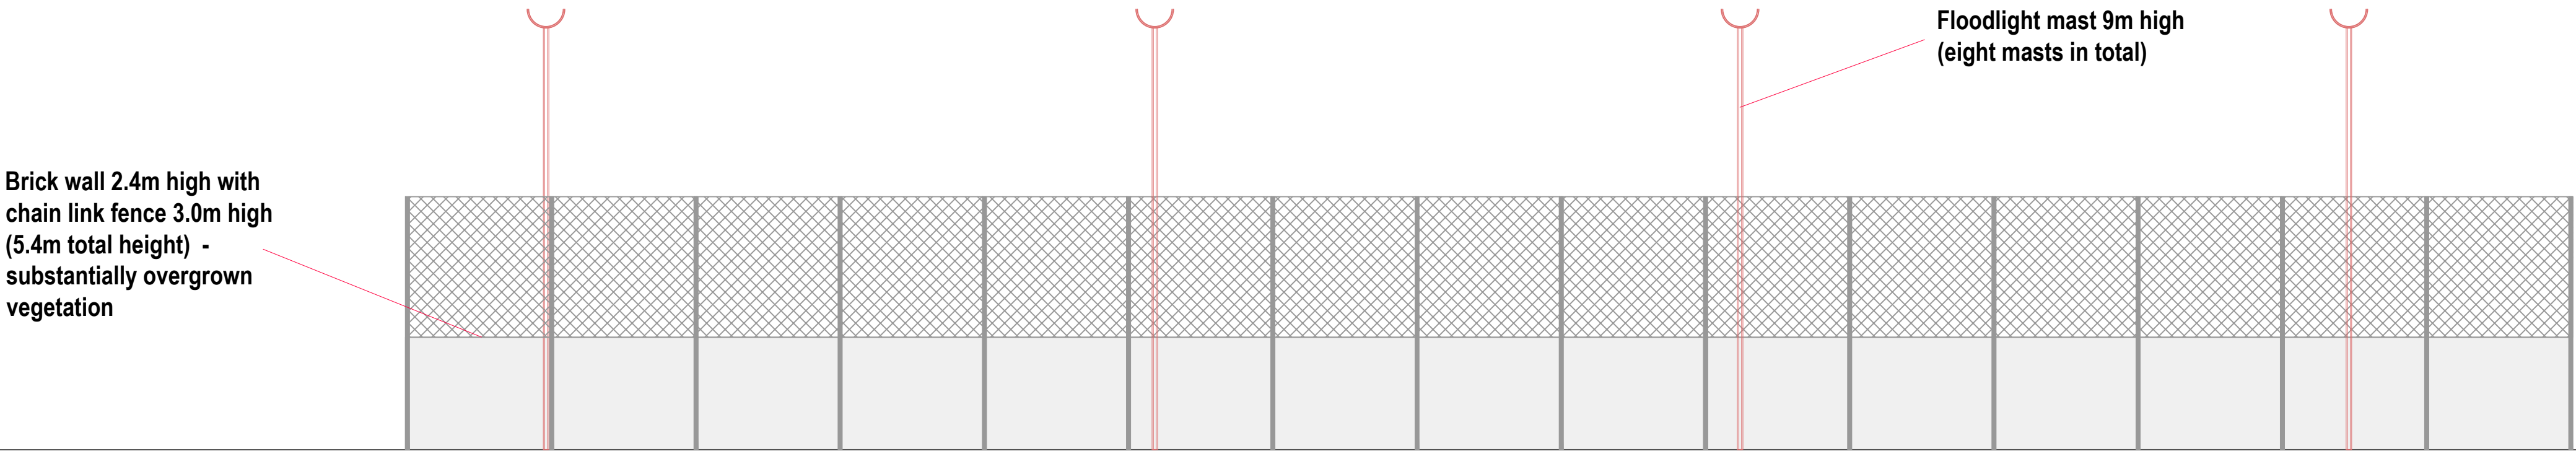

00	PLANNING ISSUE	TB	18/01/18
REV	DESCRIPTION	BY	CHKI DATE

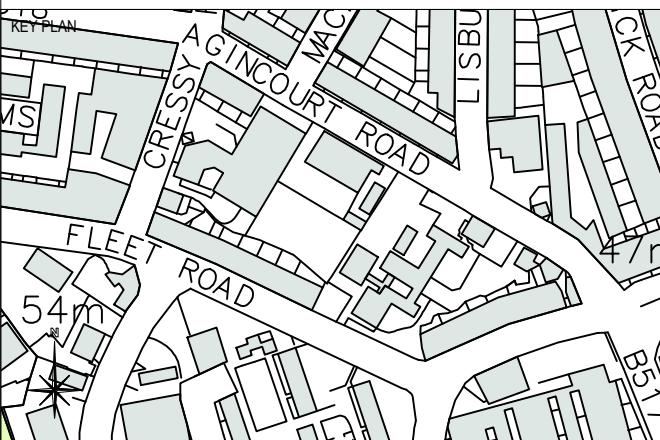

AUTHOR Tom Betts			
TITLE Fleet Primary School Creation of 3G Artificial Grass Pitch (AGP) Existing Elevations			
PROJECT SS2123	SCALE 1:100	SIZE A1	
DRAWING No 10	REVISION 00		