




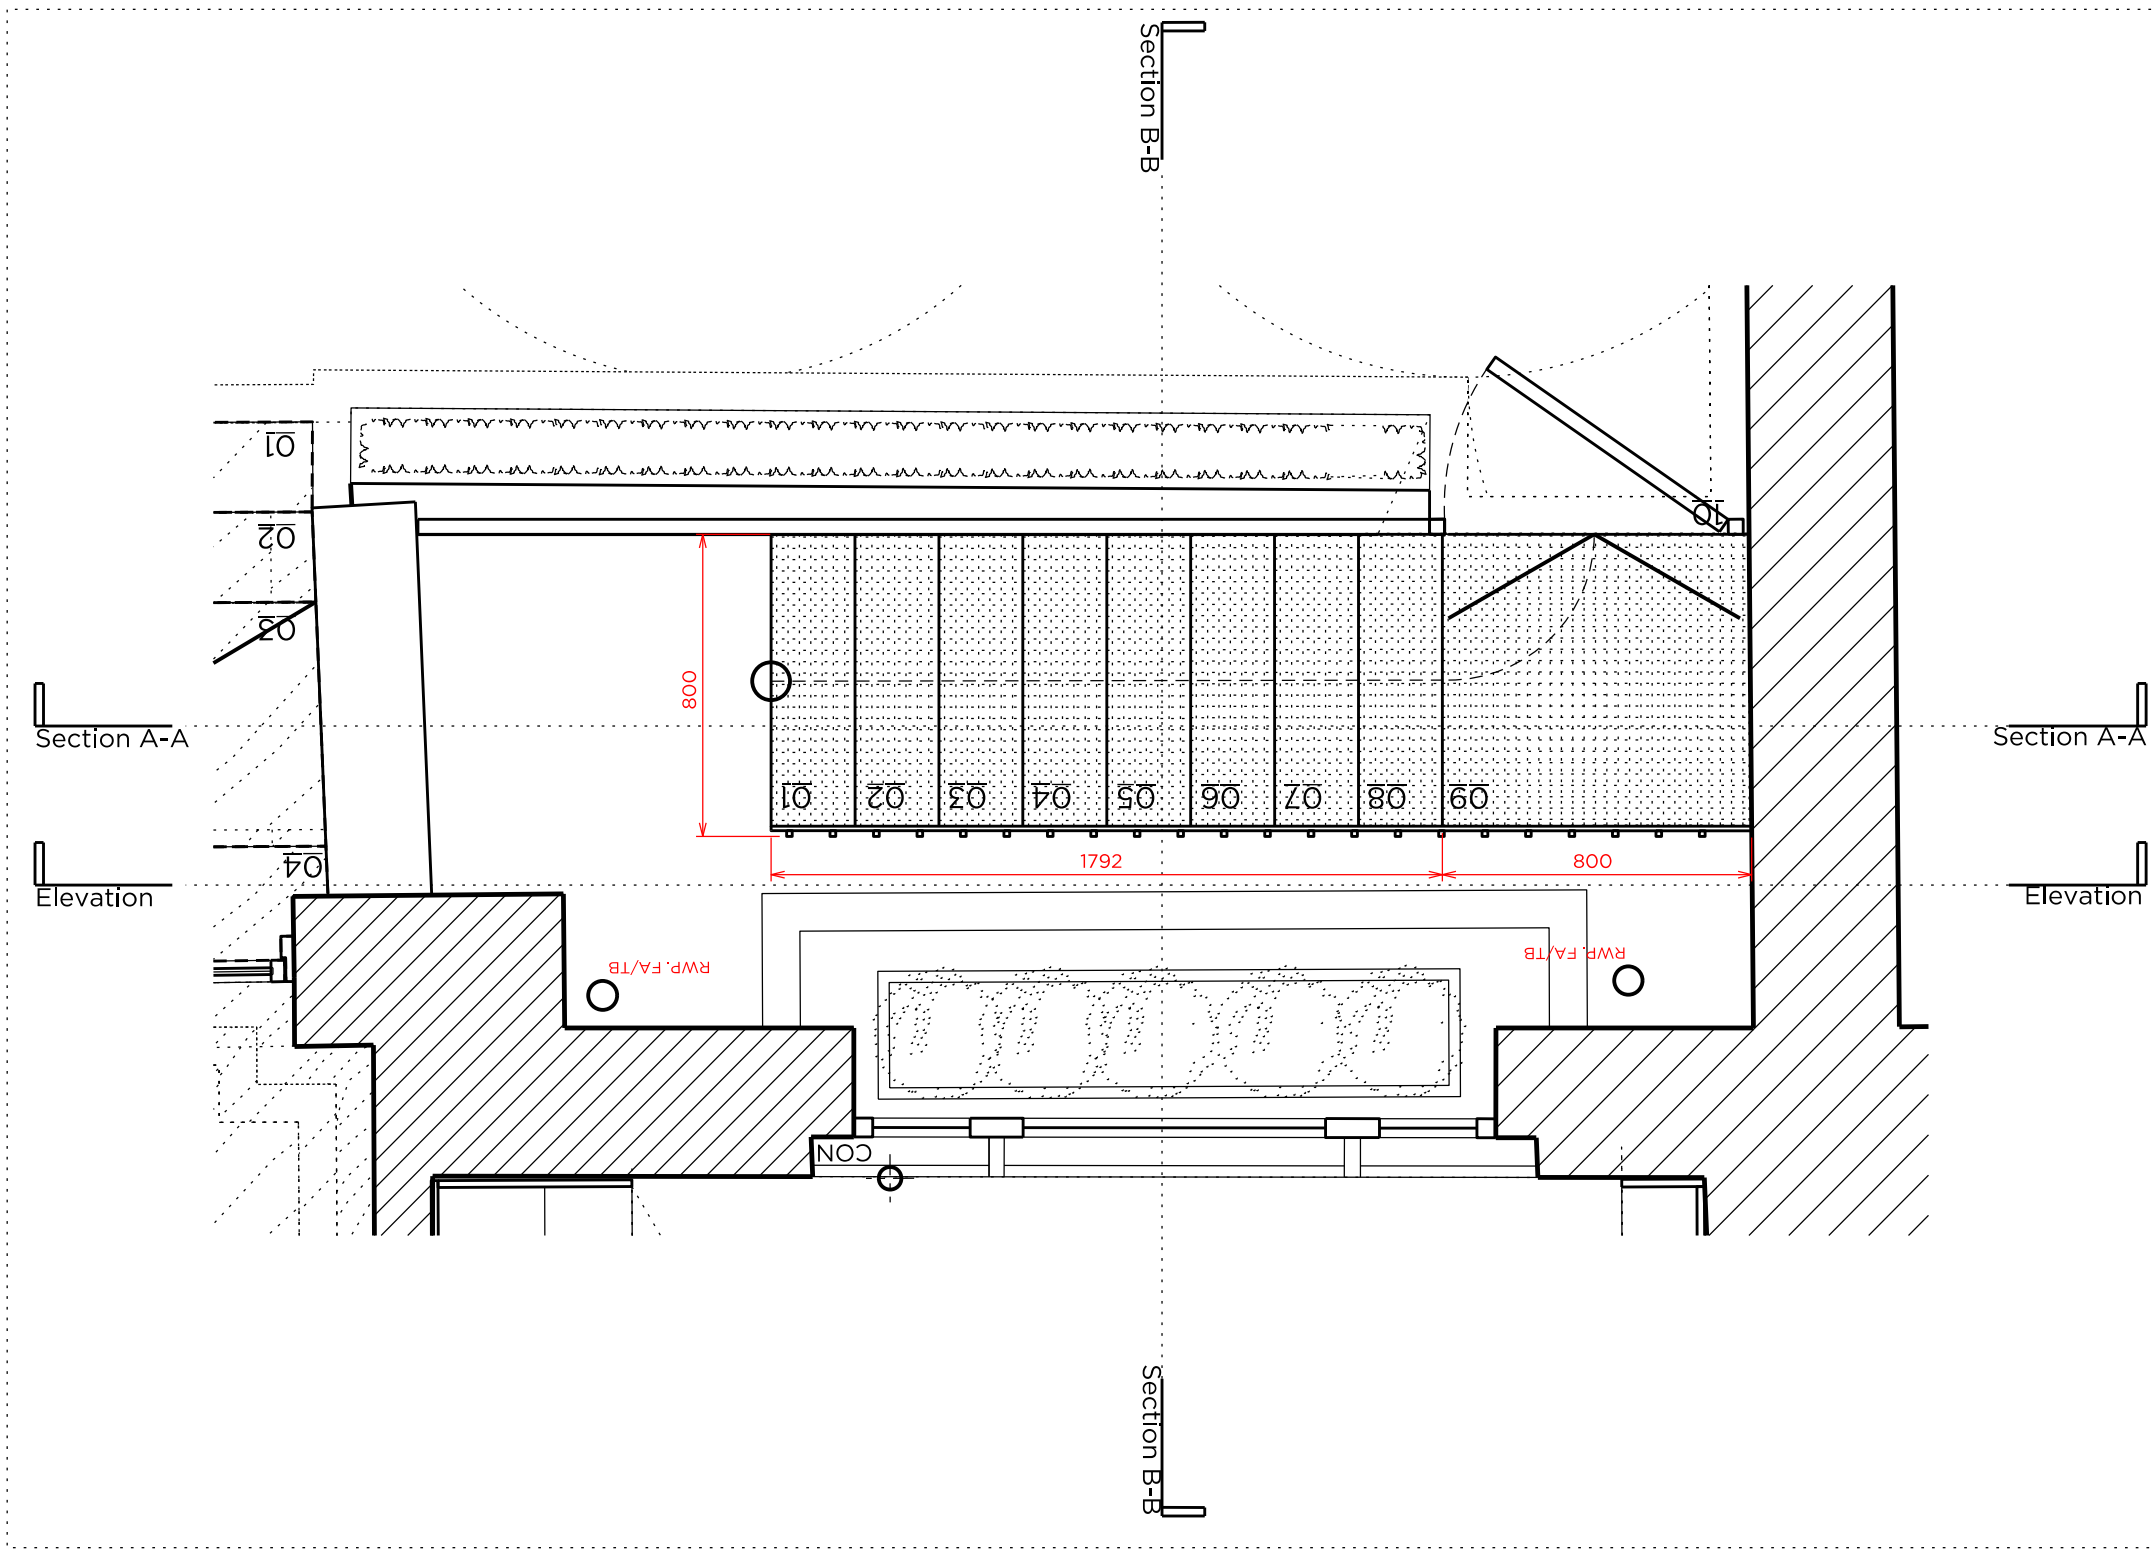


Detail Plan 01_Front Lightwell Steps
1:20 @ A1

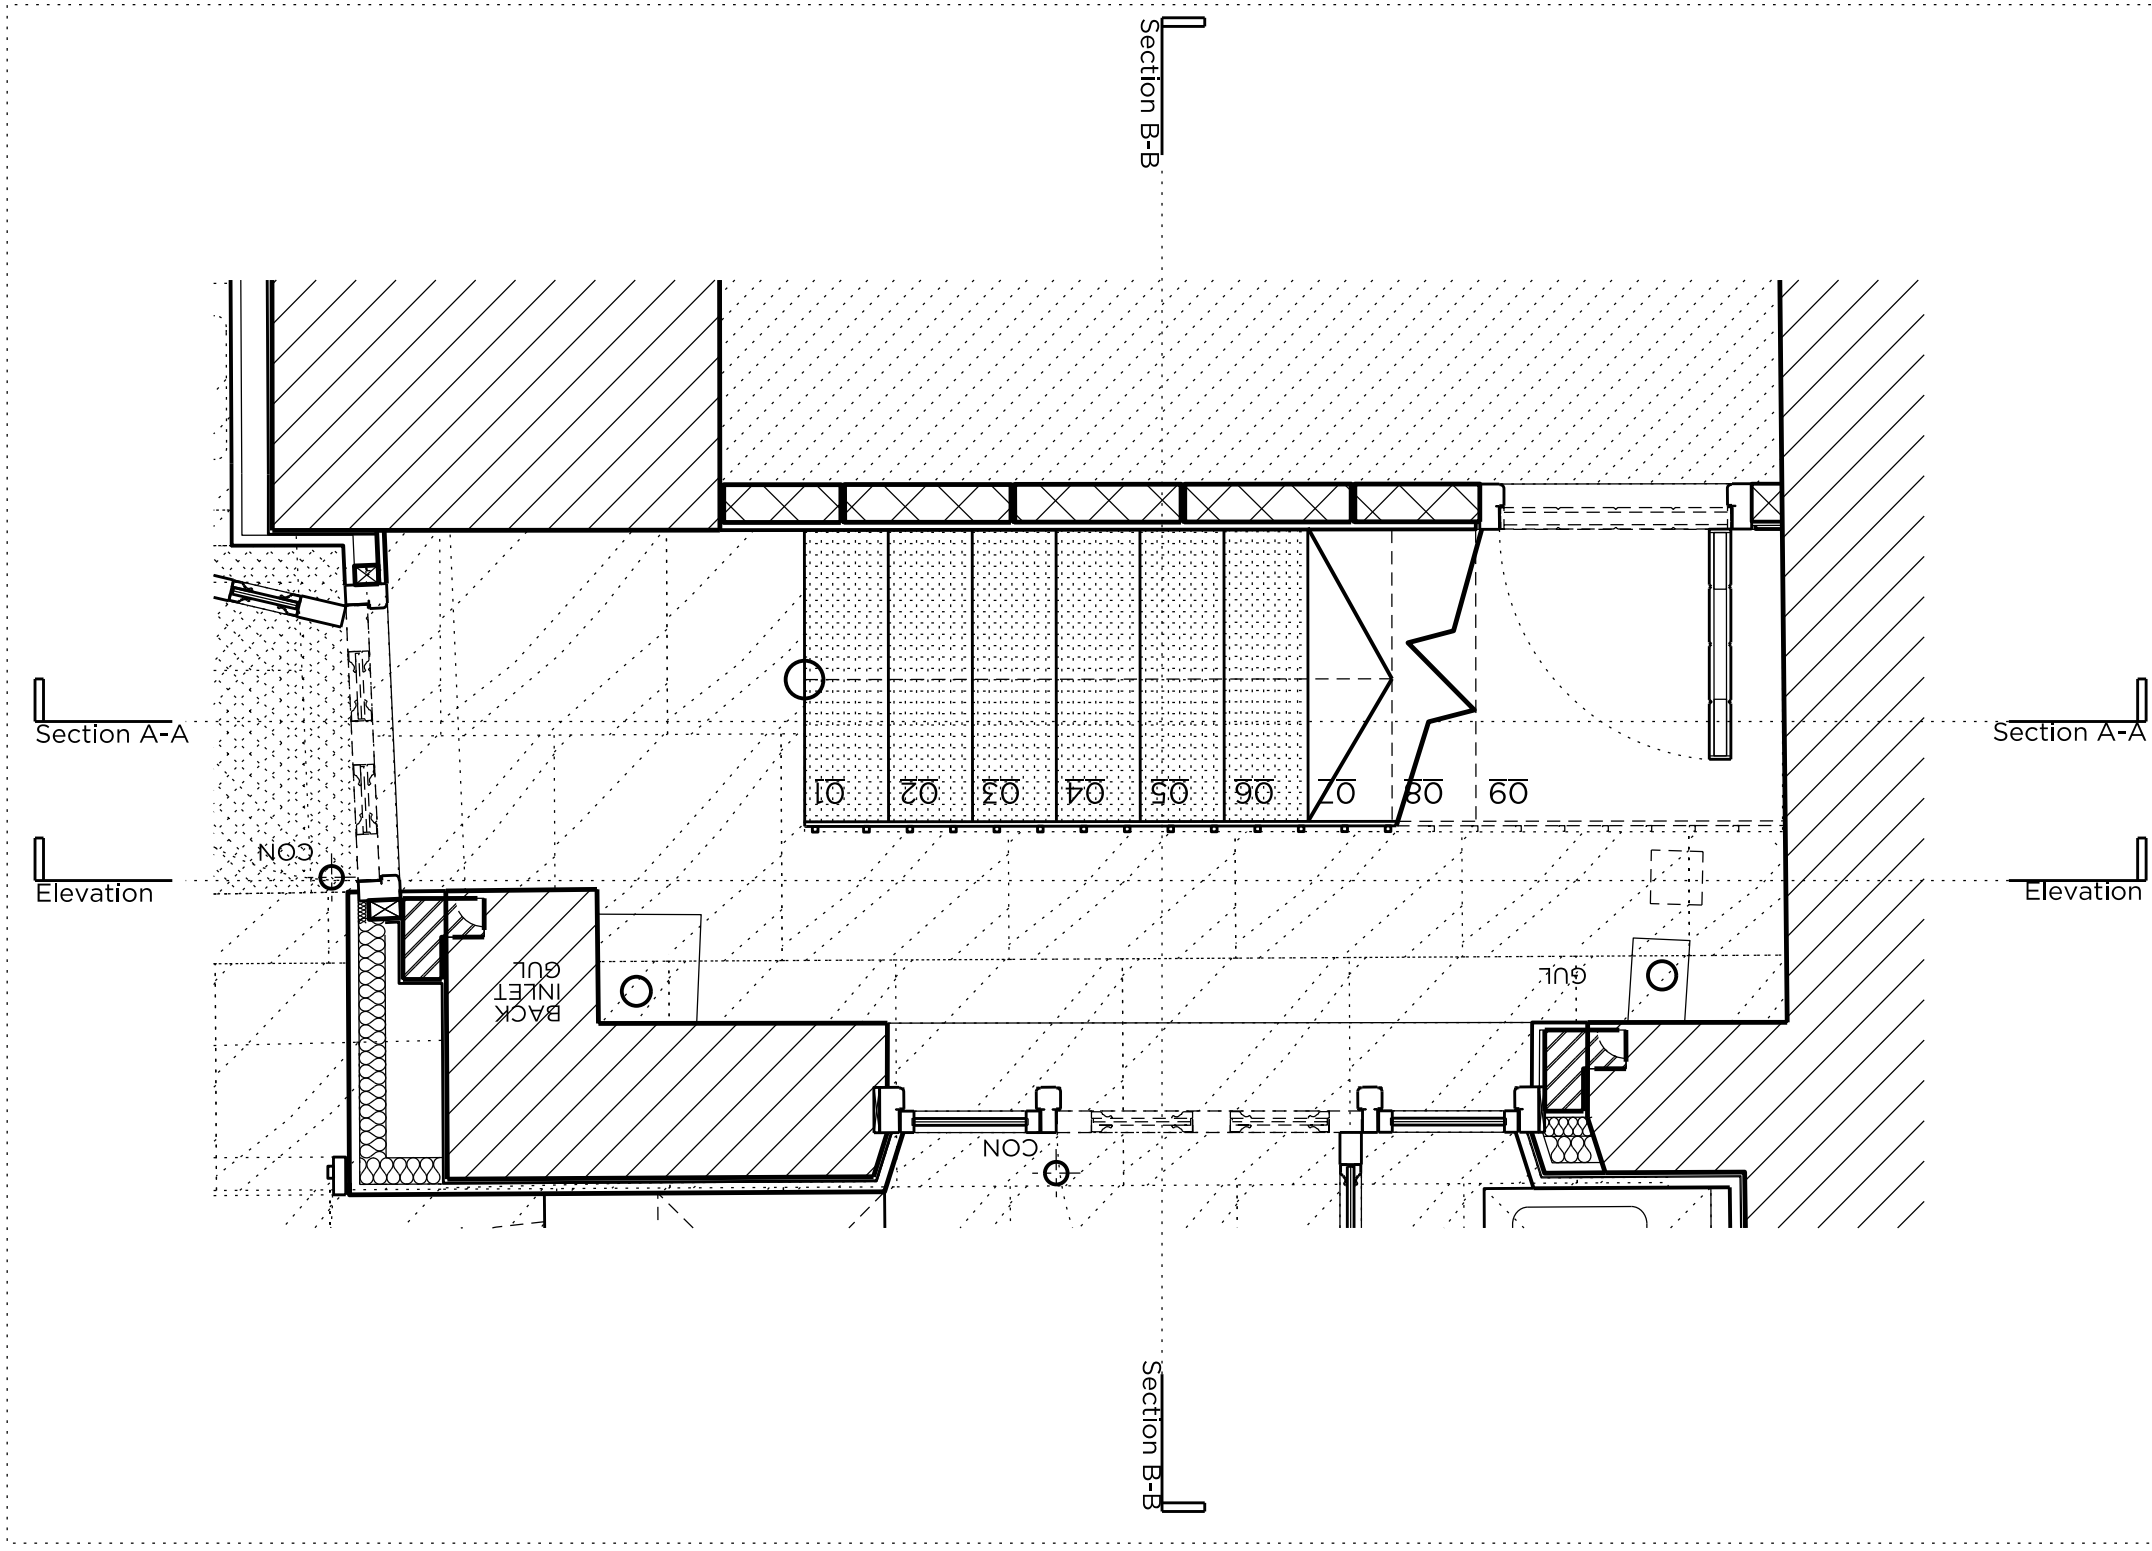


Detail Plan 02_Front Lightwell Steps
1:20 @ A1

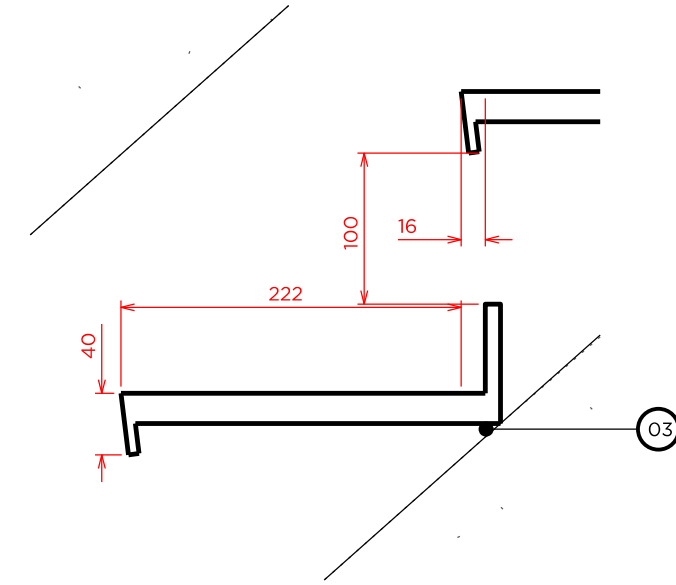


Detail 01_Section Typical Tread
1:5 @ A1

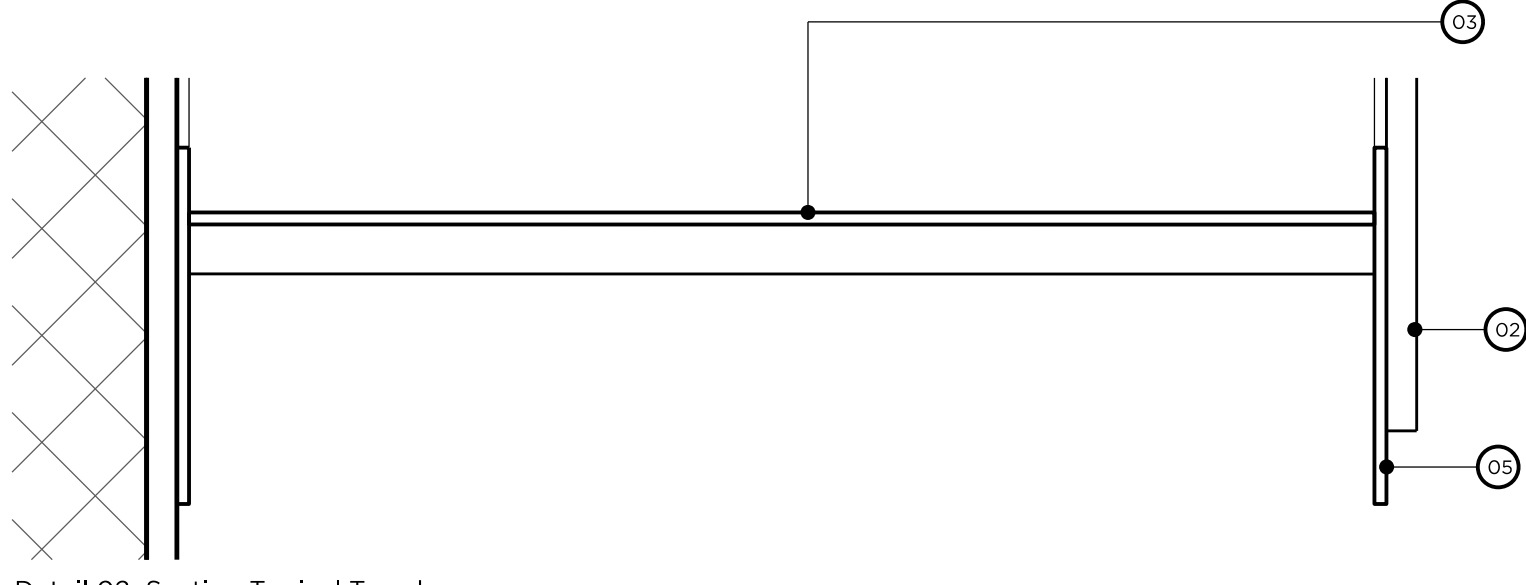


Detail 02_Section Typical Tread
1:5 @ A1

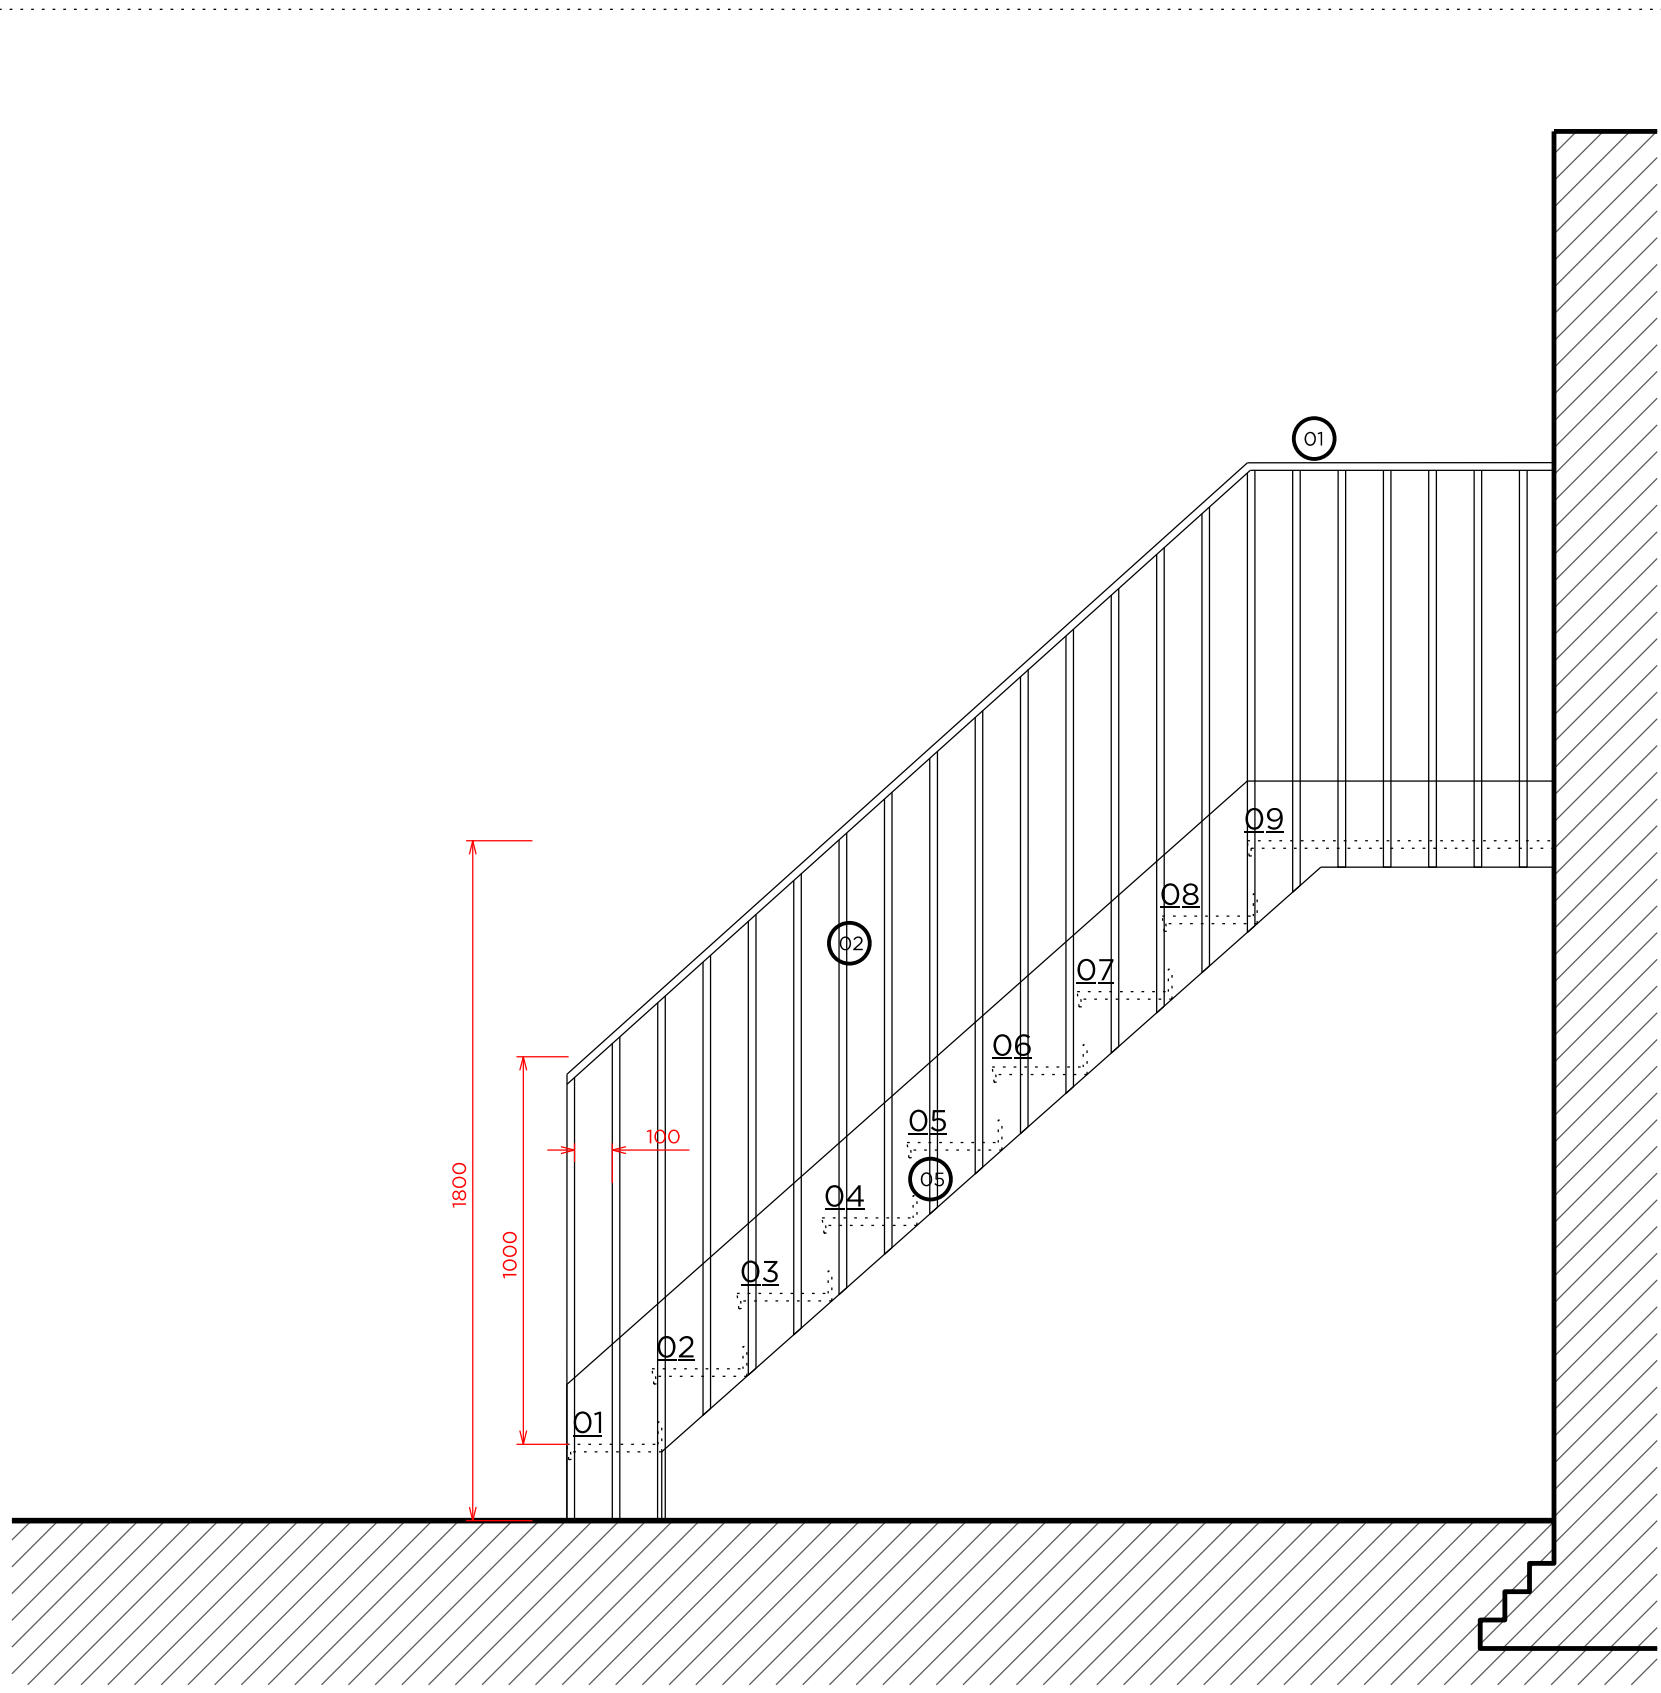


Elevation_Rear Garden Steps
1:20 @ A1

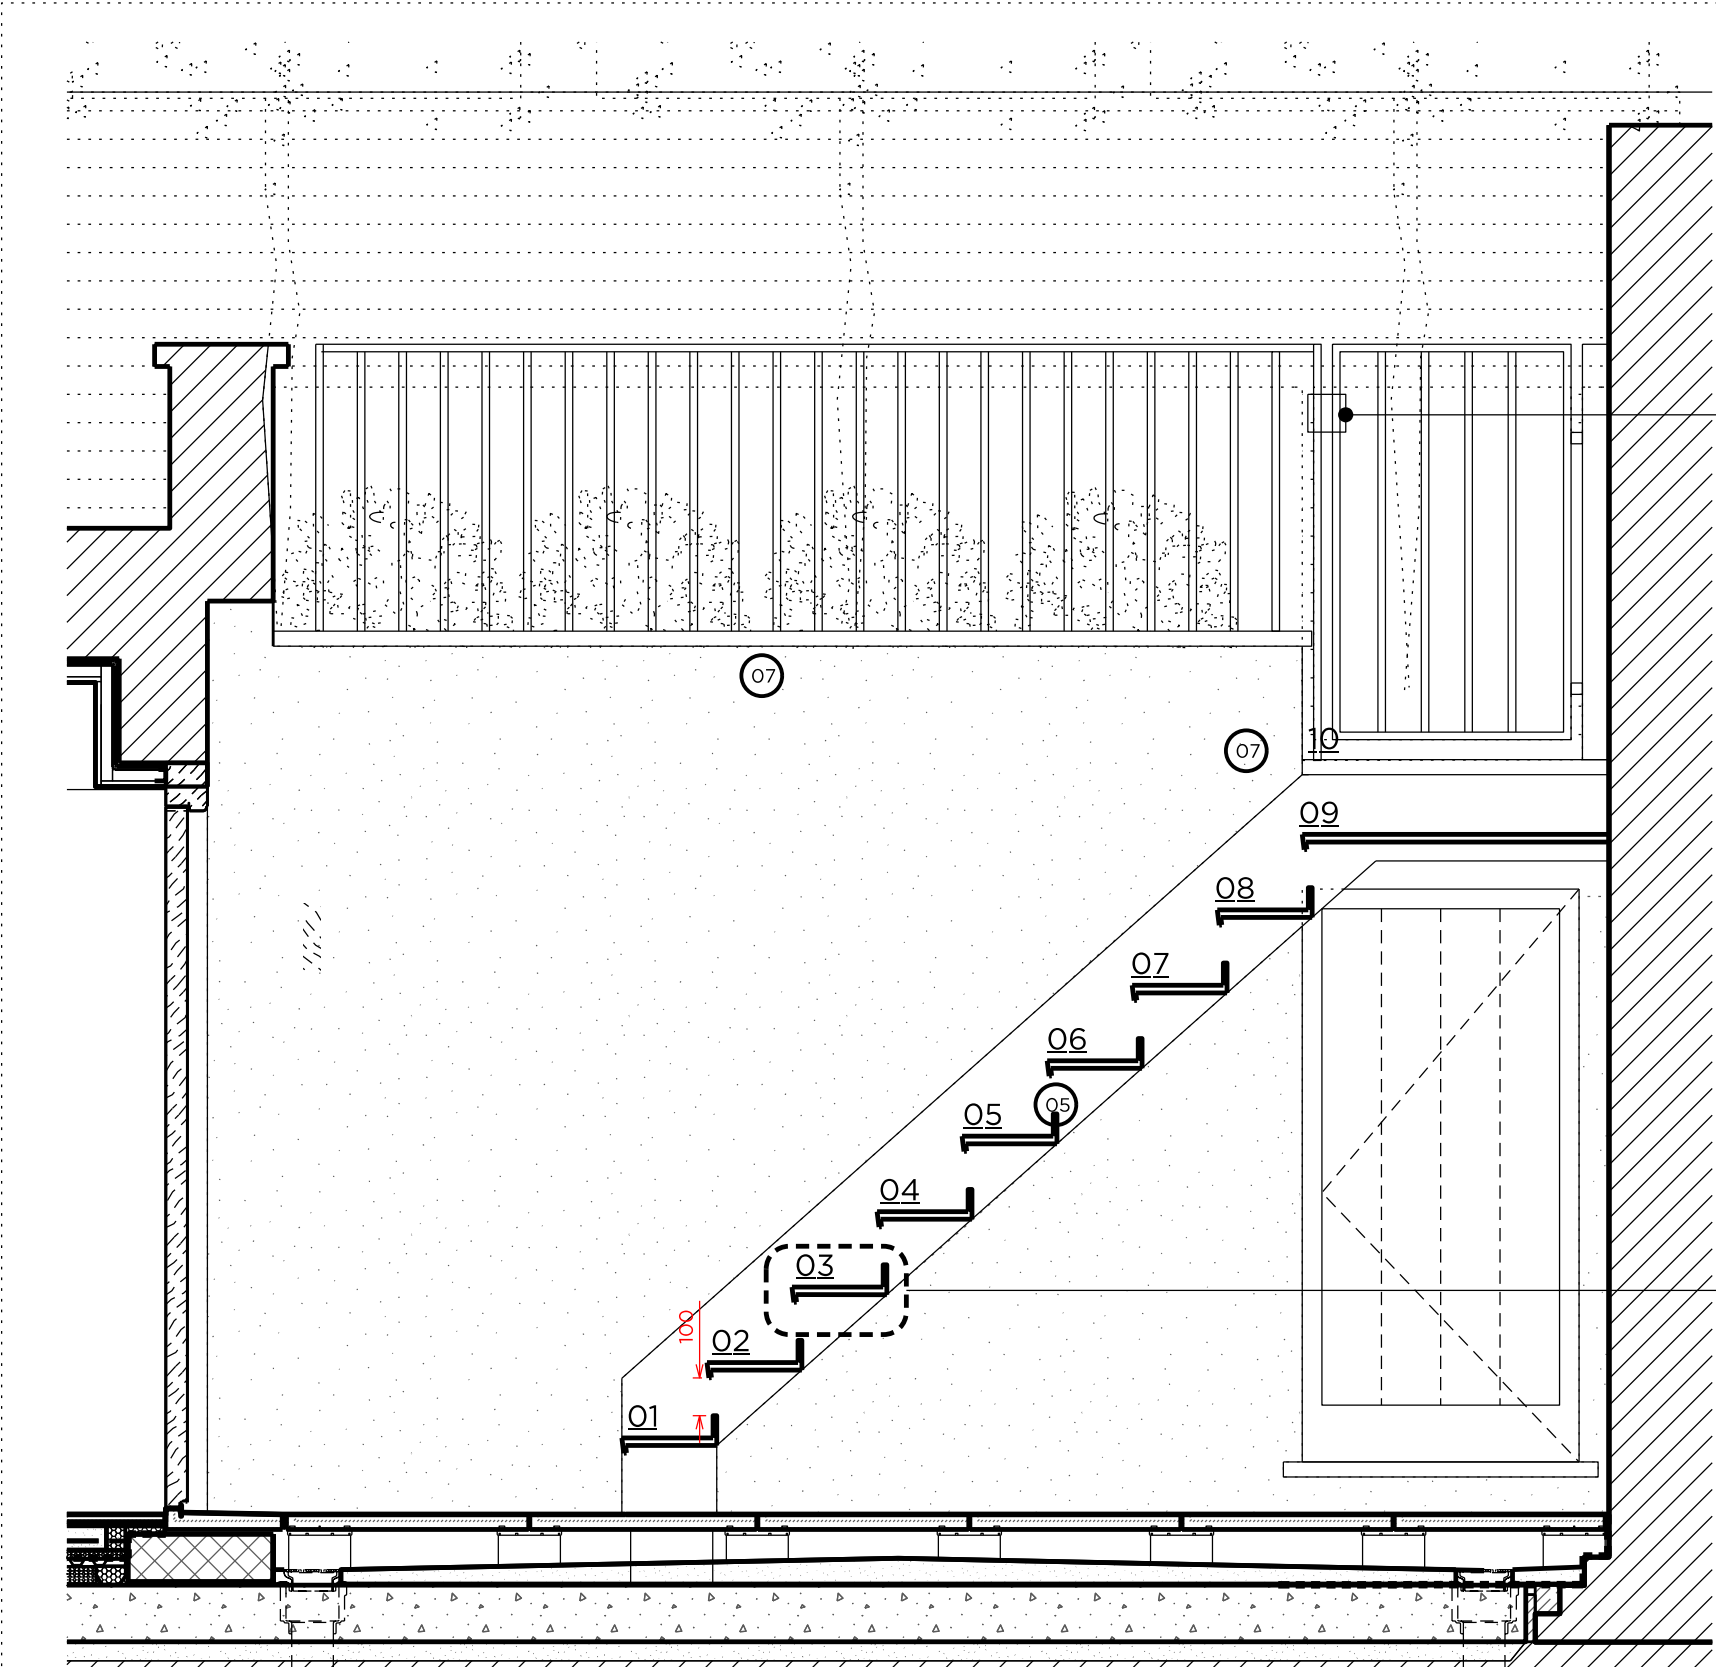

Section_Rear Garden Steps
1:20 @ A1

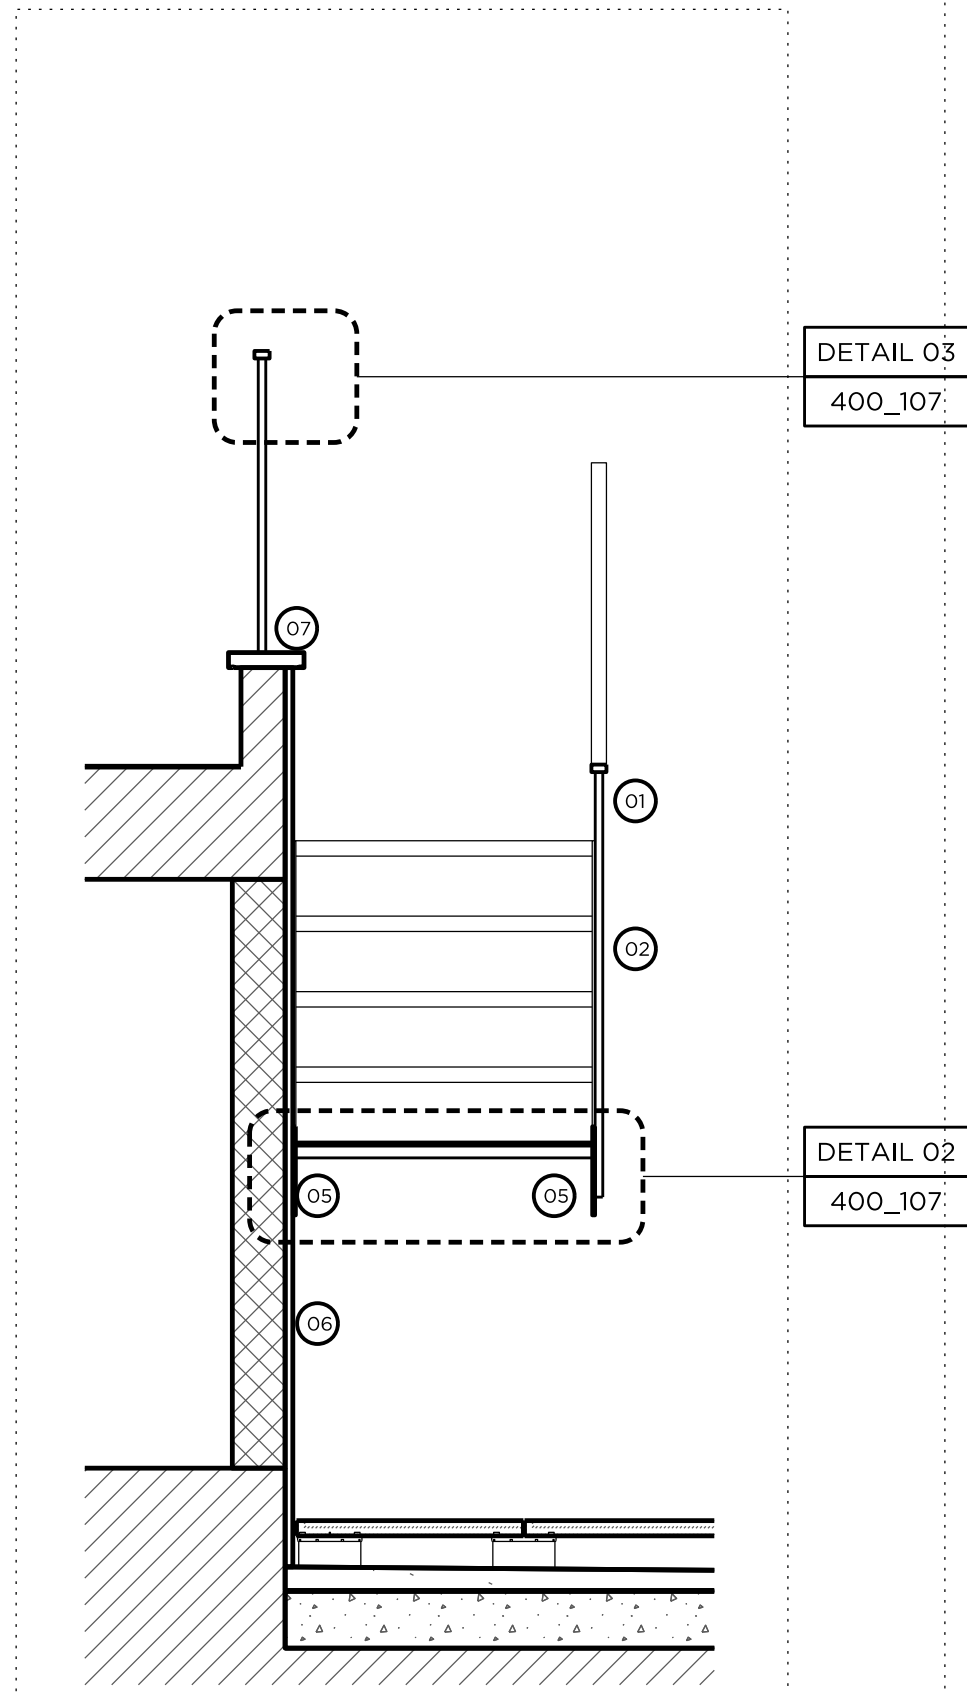

Section BB_Rear Garden Steps
1:20 @ A1

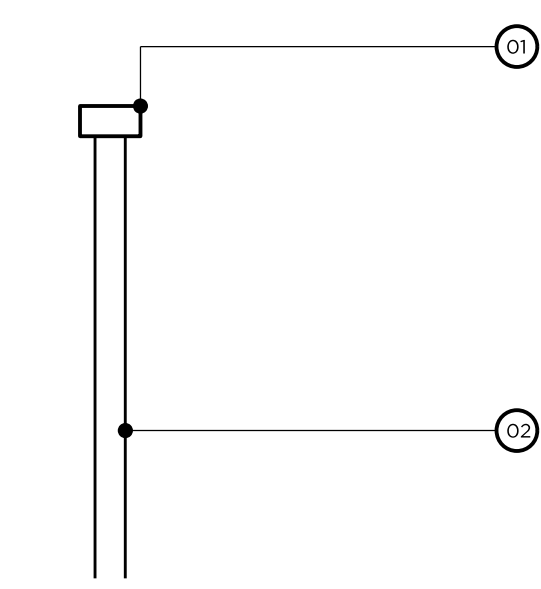

Detail 03
1:5 @ A1

Detail Notes	
01	40mm x 20mm mild steel top rail, site painted in black gloss hammerite paint
02	20mm x 20mm mild steel spindles
03	James Hoyle & Sons Cast Iron Tread 8LP131A, painted black gloss with 10mm thick plate
04	Door latch
05	Mild steel stringer, site painted in black gloss hammerite paint
06	New render finish
07	Coping to existing upstand

Rev.	19.01.2018	Issued for Planning
------	------------	---------------------

PLANNING

Project No. 16006

Client Mr. & Ms. A. Saleh

Date January 2018

Scale As Noted

Project 17 East Heath Road, NW3

Drawing Title: Front Lightwell Step Details

Drawing No. 400_107 Rev. -

Drawn LG	Approved RD	Signed RD
----------	-------------	-----------



66-68 Margaret Street WNW 8SR T. 020 7580 9336 www.mwa.co.uk

Copyright Marek Wojciechowski Architects Limited. No implied license exists. This drawing should not be used to calculate areas for the purposes of valuation. All dimensions to be checked on site by the contractor and such dimensions to be their responsibility. Do not scale drawings. All work must comply with relevant British Standards and Building Regulations requirements. Drawing errors and omissions to be reported to the architect.

