
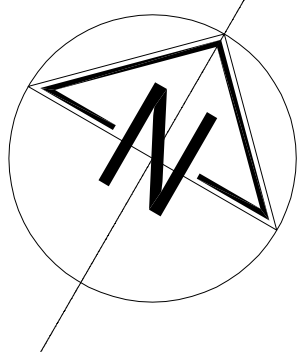


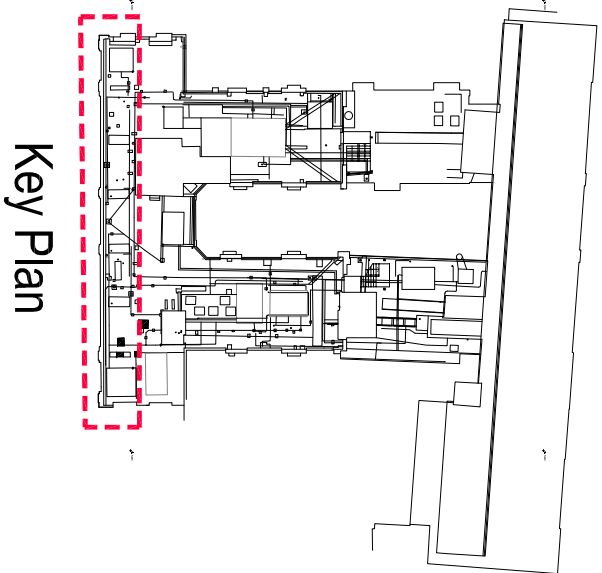


Demolition Key


----- Dashed red line denotes
demolition

▬▬▬▬▬▬ Demolish existing window to be
removed

6th Floor Part Plan - 1:100

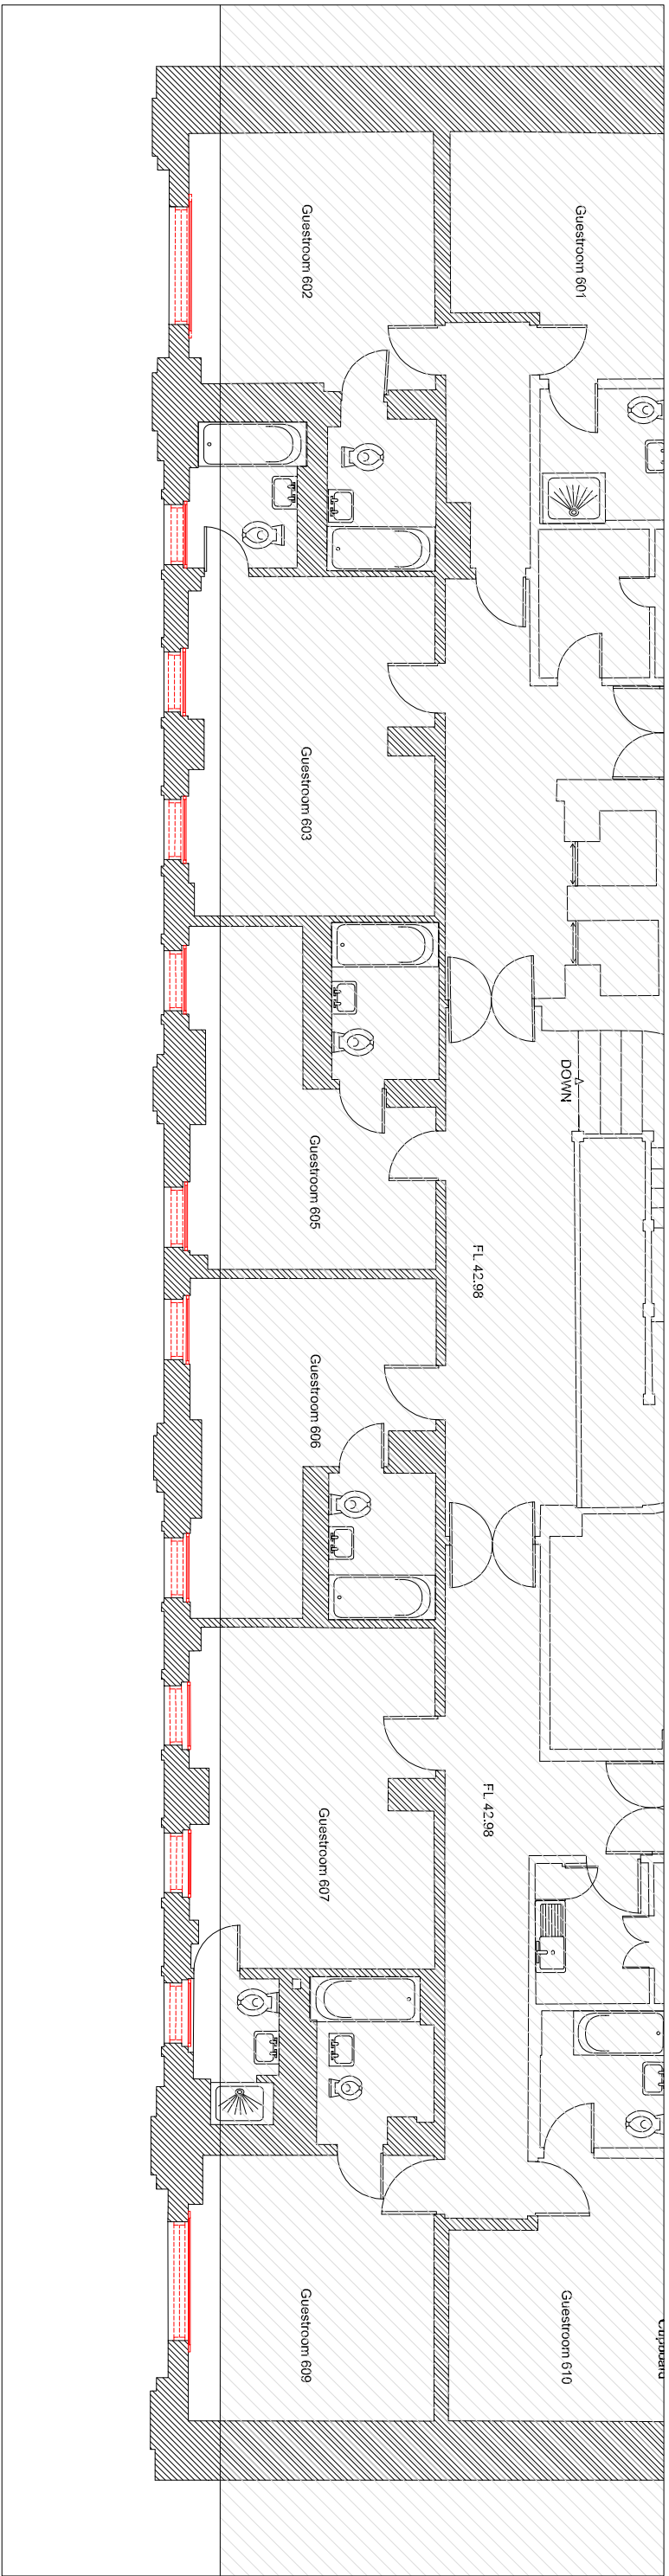

5th Floor Part Plan - 1:100

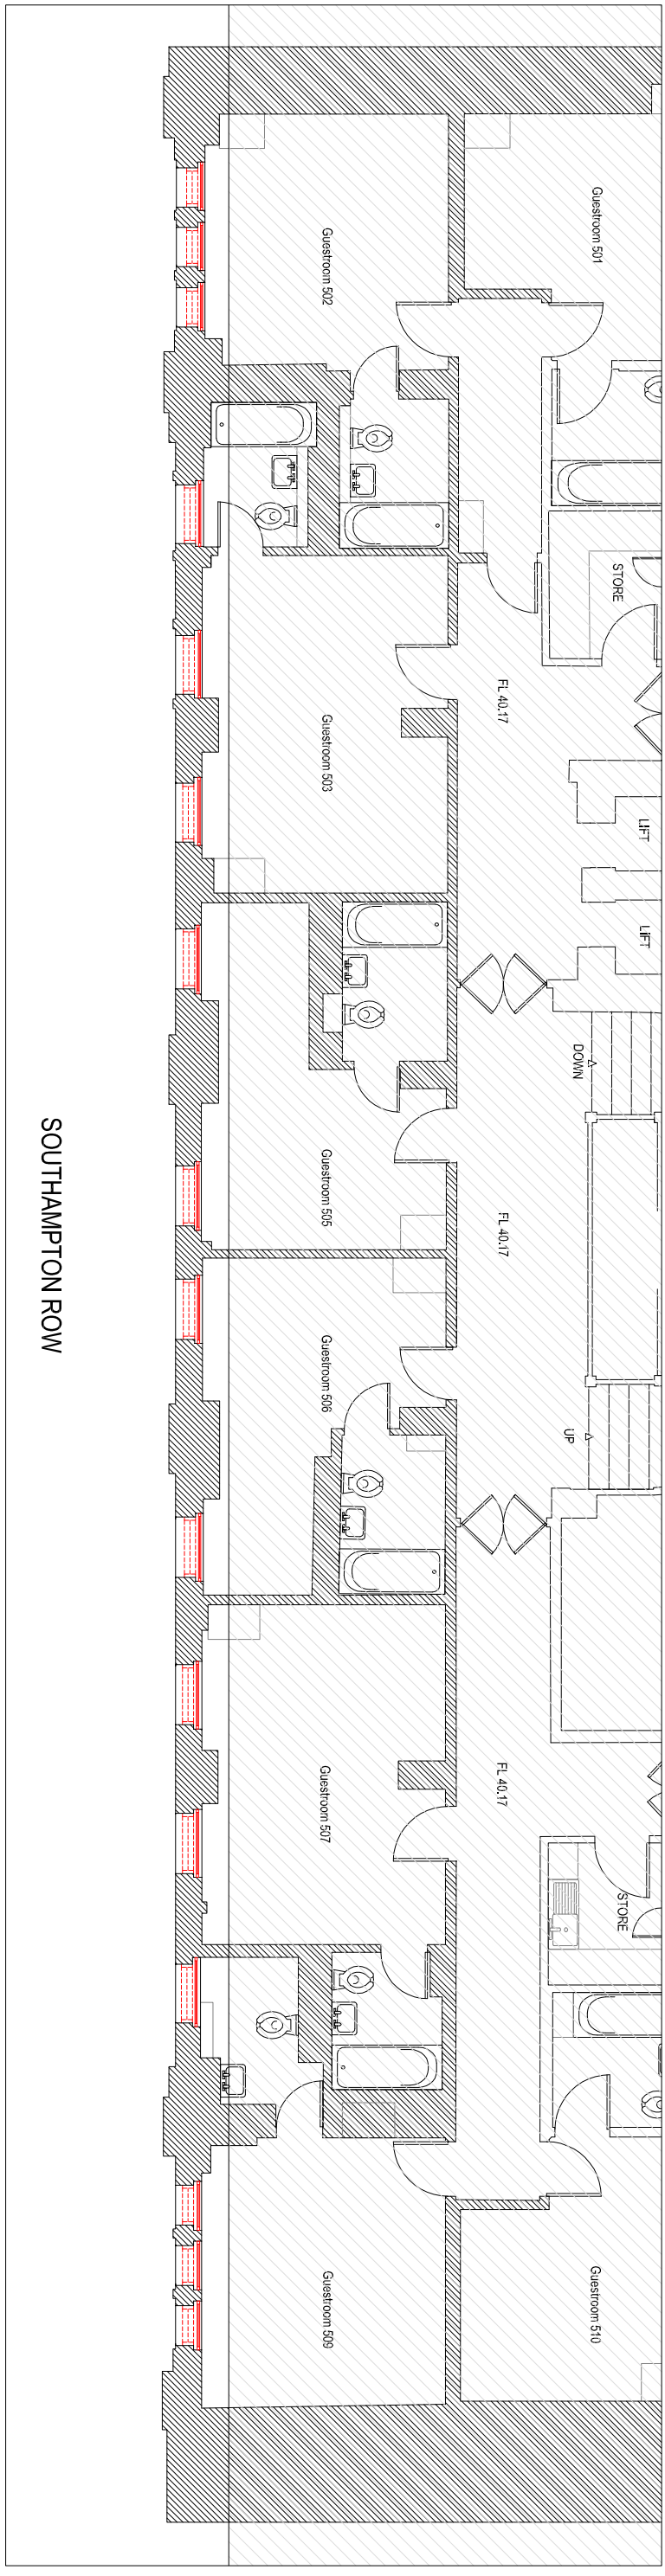

4th Floor Part Plan - 1:100

