



Do not scale from this drawing.
Dimensions to be site checked by Contractor working only from grid and figured dimensions and cross checked with all other relevant drawings. Any discrepancies to be reported to the Architect prior to construction.
The title, copyright and information in this document is the property of Morrison Design Ltd, Chartered Architects.

ISO 9001 Registered
Date _____
Name _____

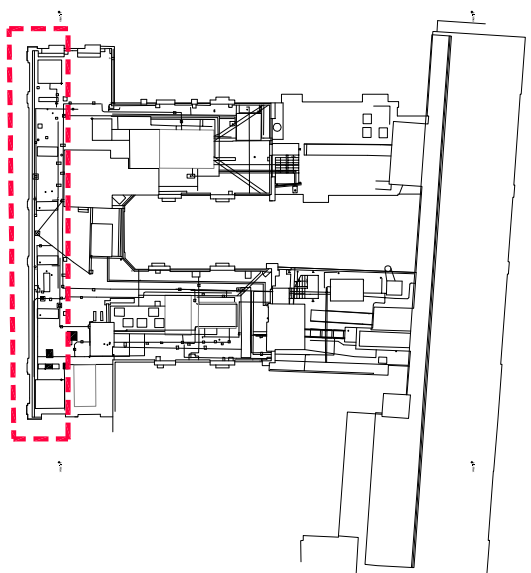


Key Plan

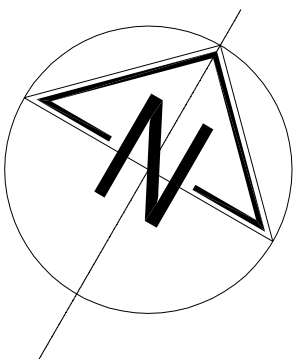


Demolition Key

- Dashed red line denotes
demolition
- Denote existing window to be
removed



3rd Floor Part Plan - 1:100

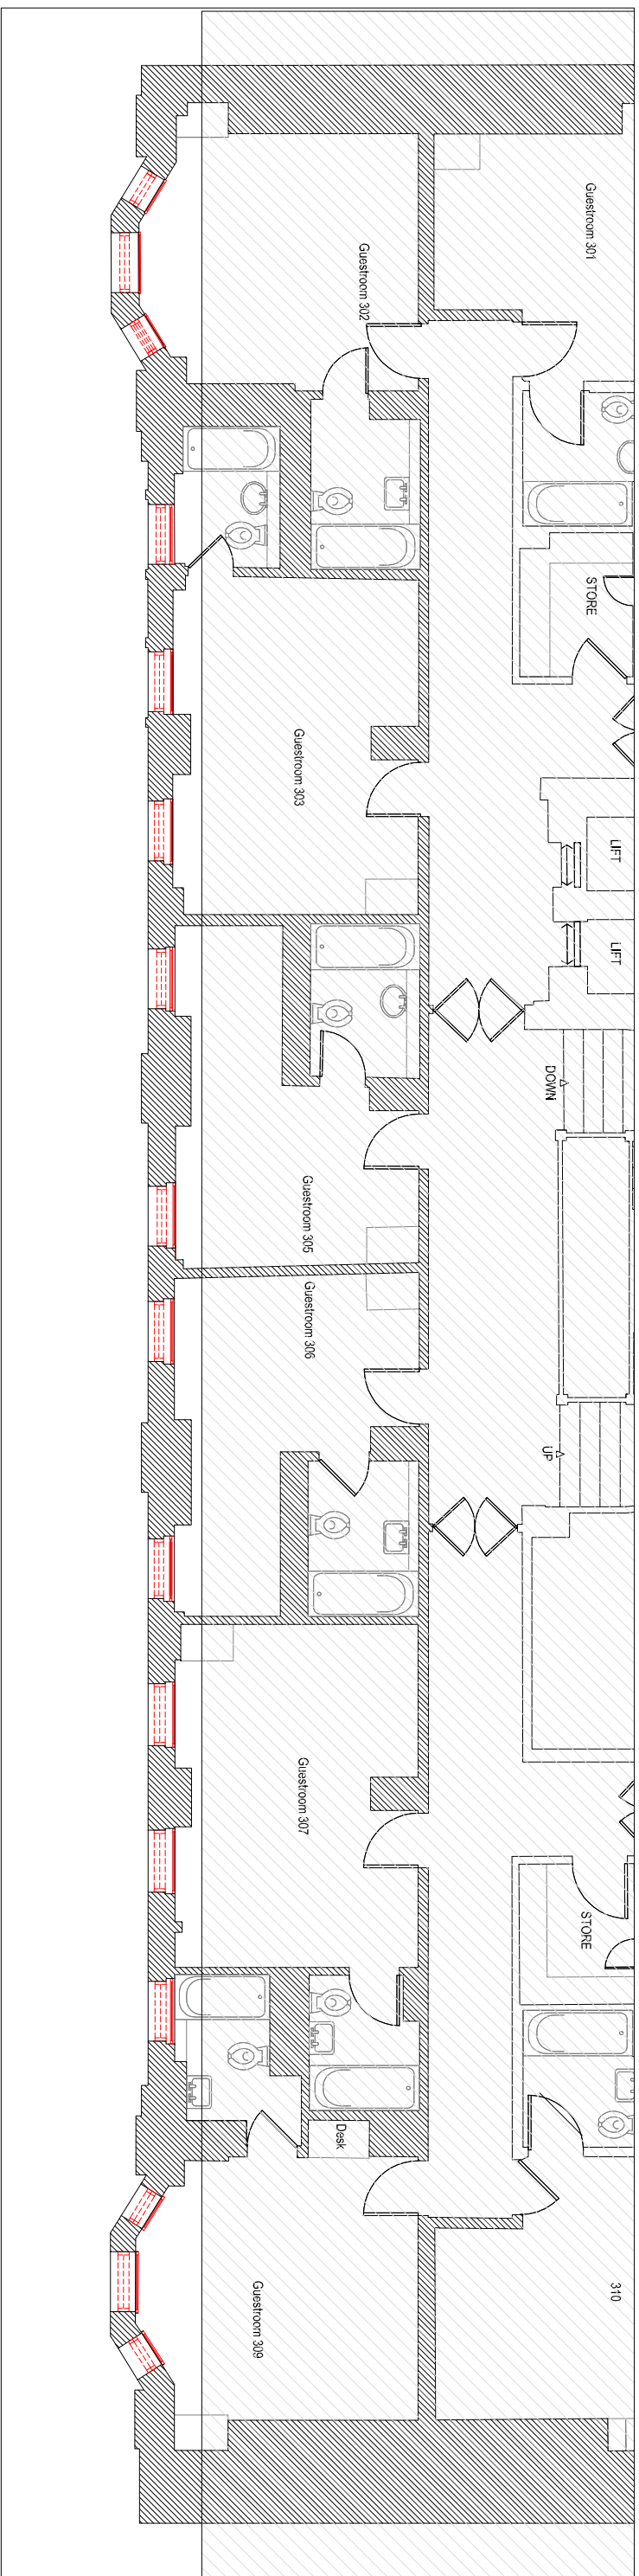

2nd Floor Part Plan - 1:100

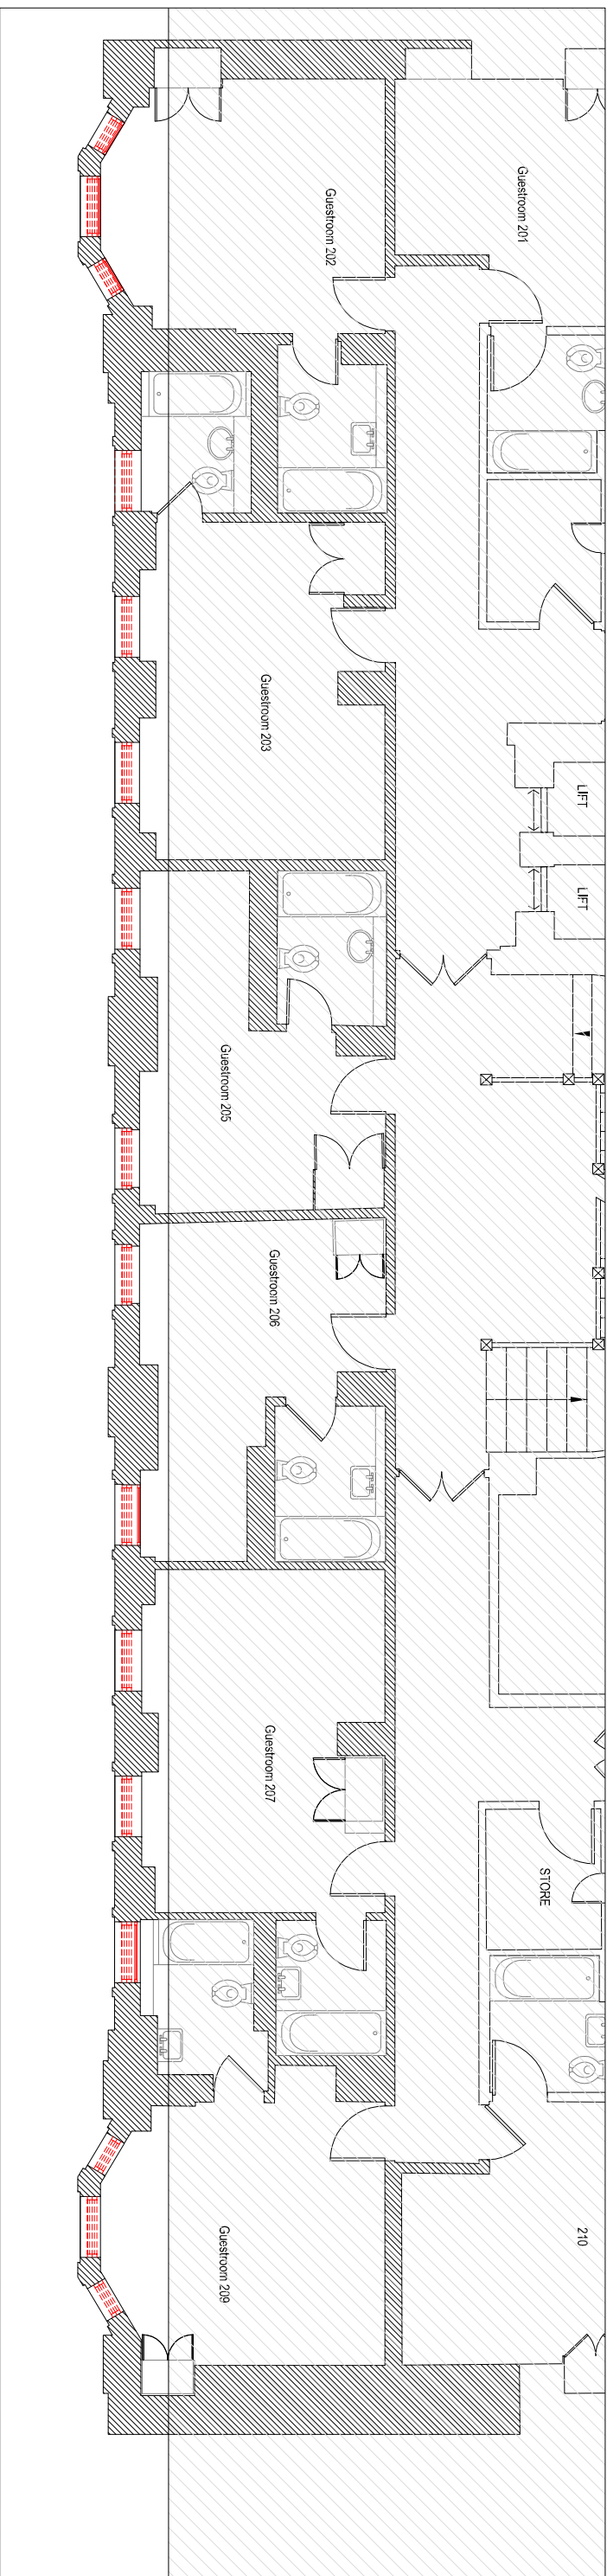

1st Floor Part Plan - 1:100

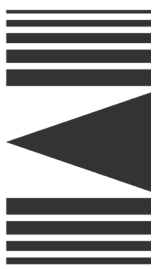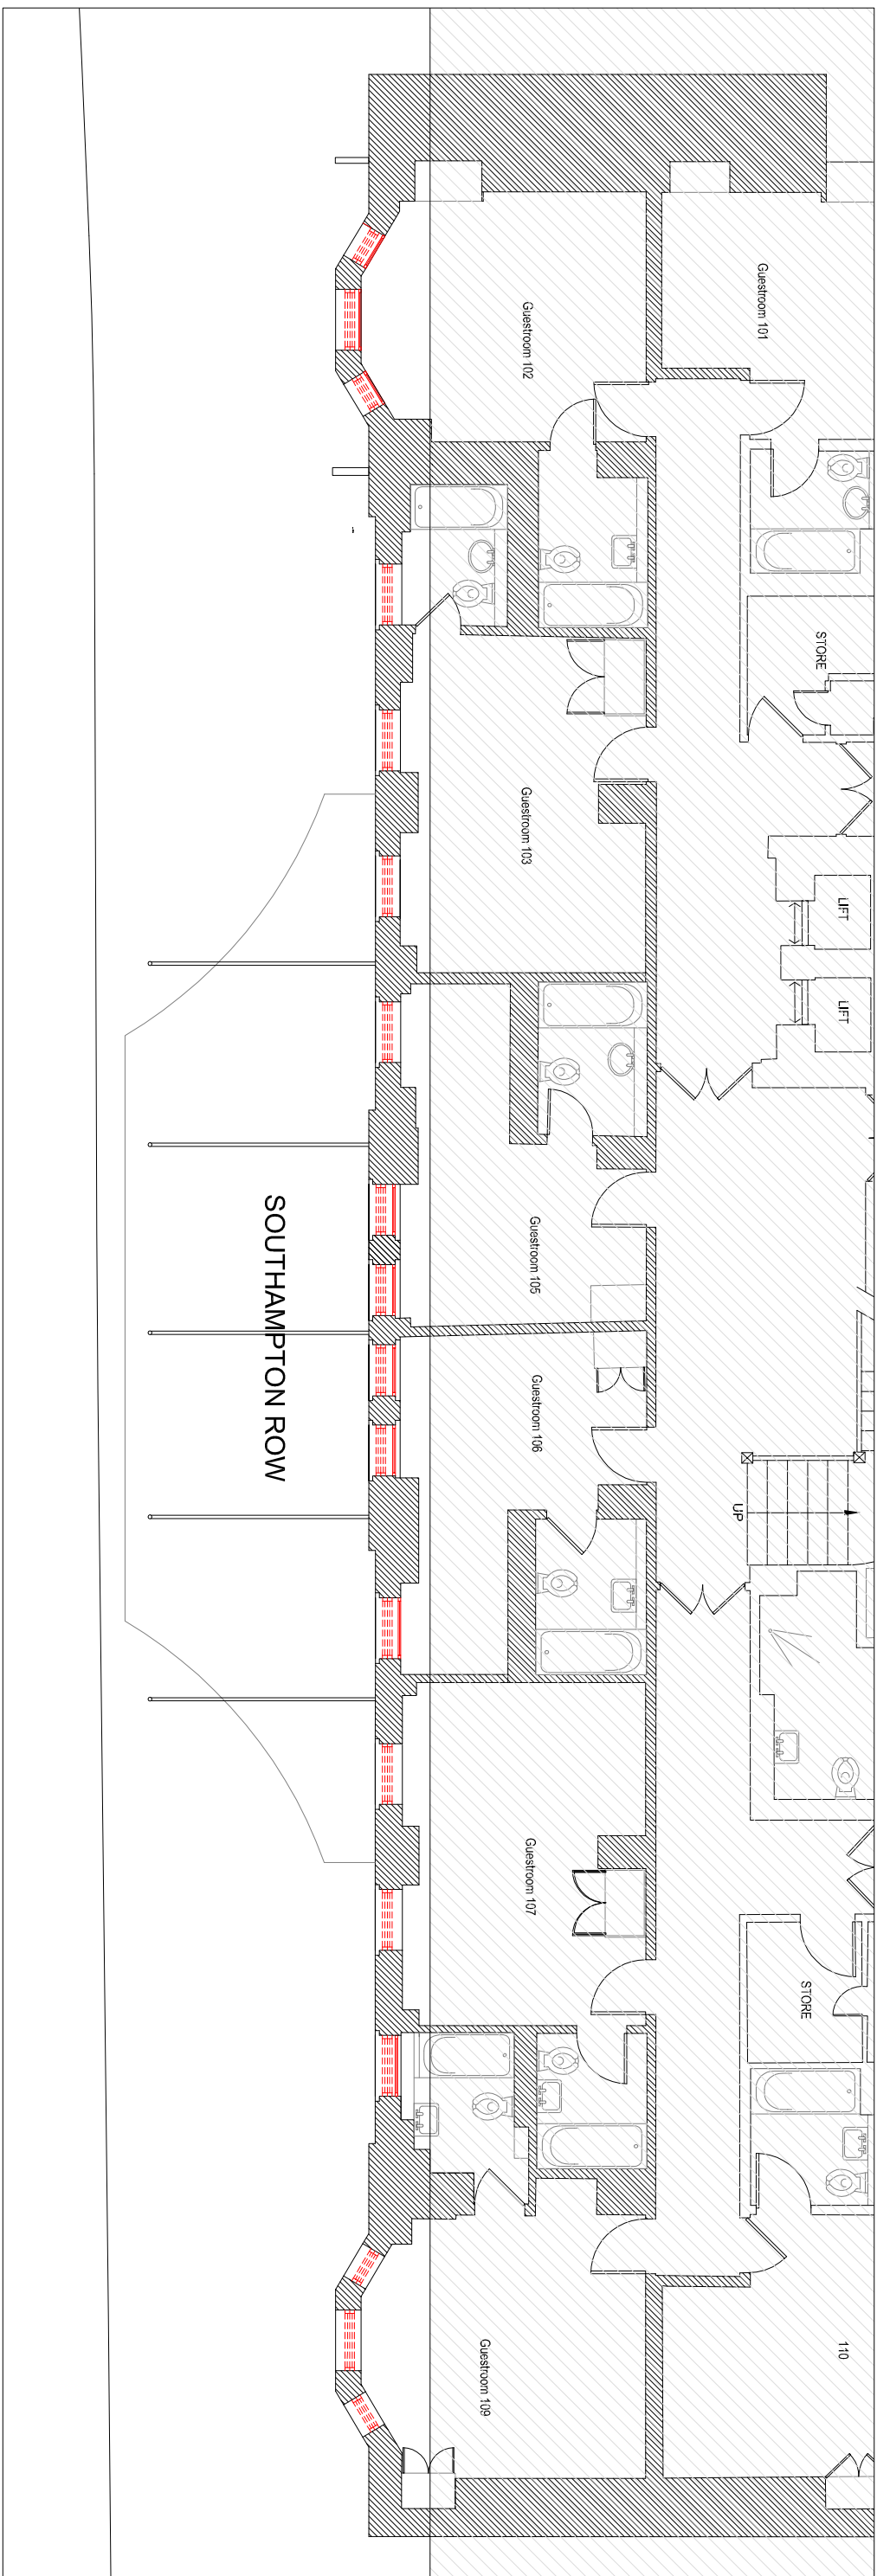

MORRISON DESIGN
CHARTERED ARCHITECTS

St Alkmunds House, 103 Belper Road, Derby DE1 3EE
T: 01332 363355 F: 01332 291441 E: architect@morrisondesign.co.uk

Job Title

Doubletree by Hilton, London West End

Crimson Hotels

Drawing Title

1st, 2nd & 3rd Floor Part Plans Demolition

File Ref.:
Plotter Settings:

Scale: 1:50 @ A1 Drawn: TS CFI ☐ Date: 18/12/17

Job No. _____ Drawing No. _____ Revision _____

PLANNING SUBMISSION