

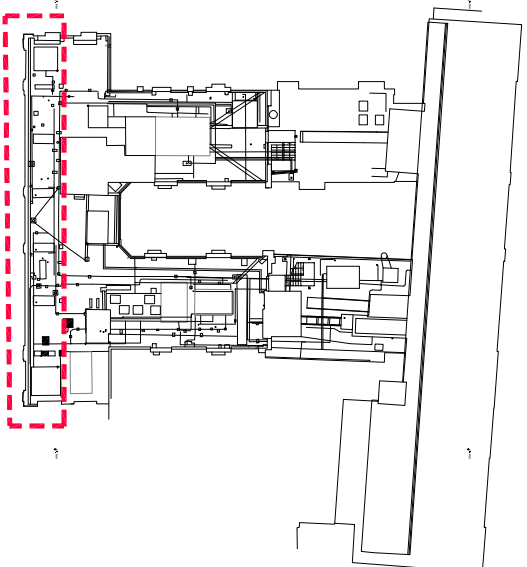


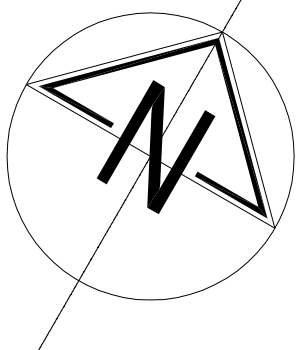


Key Plan

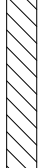


Key

-  Hatch denotes existing building
-  Denotes New Proposed Window to match existing. Refer to detailed section on drawing 3829B/053.


3rd Floor Part Plan - 1:100

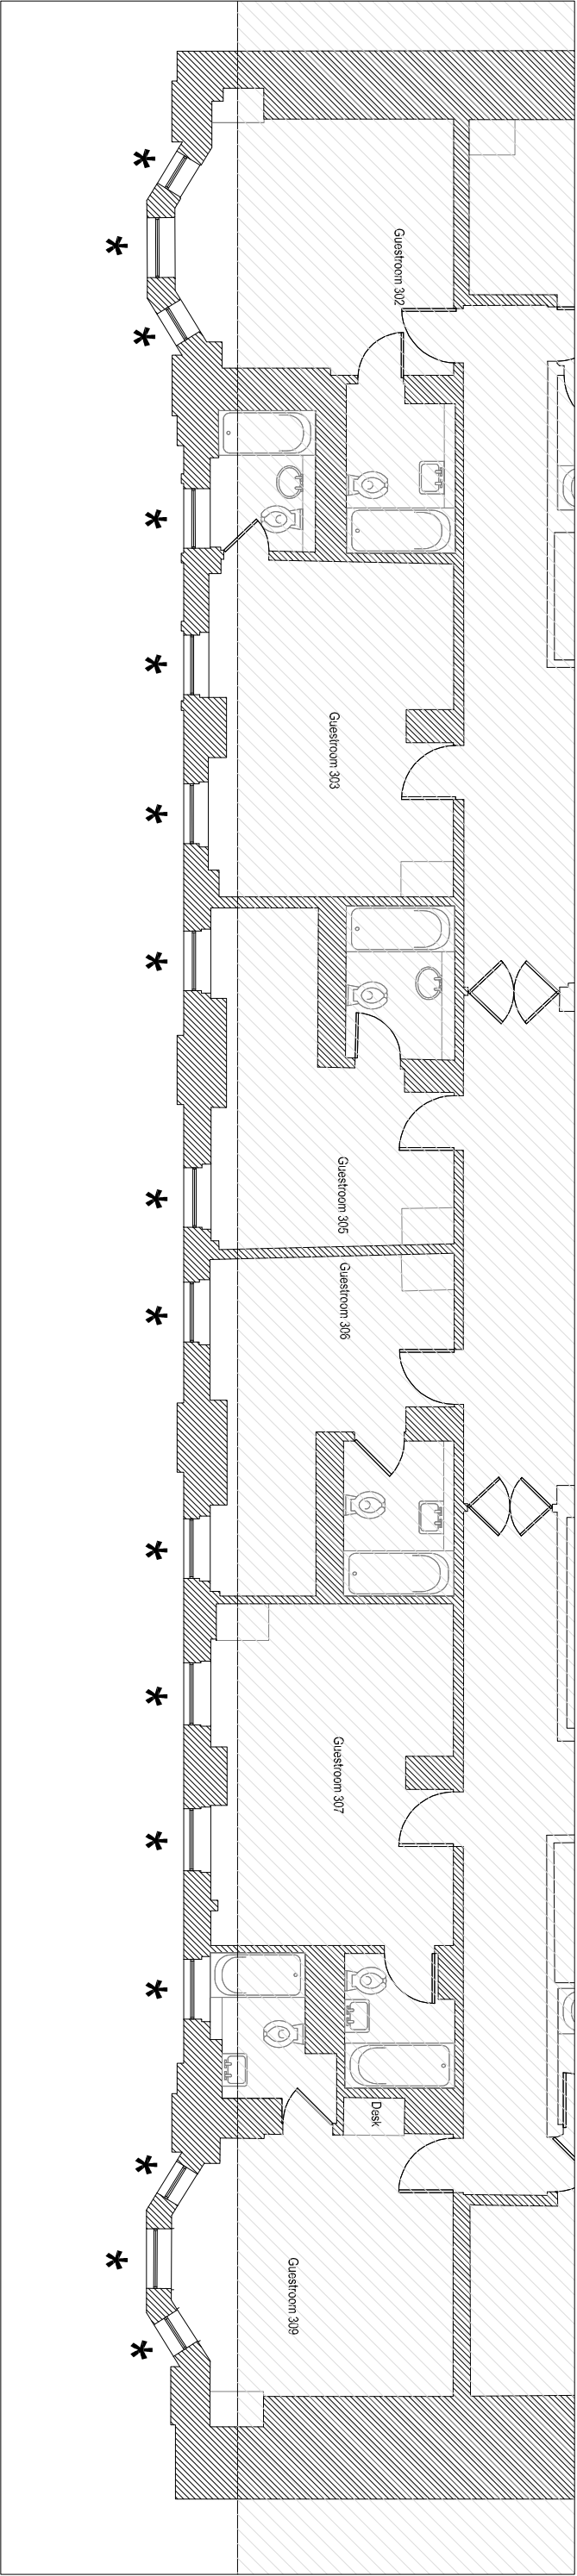

2nd Floor Part Plan - 1:100

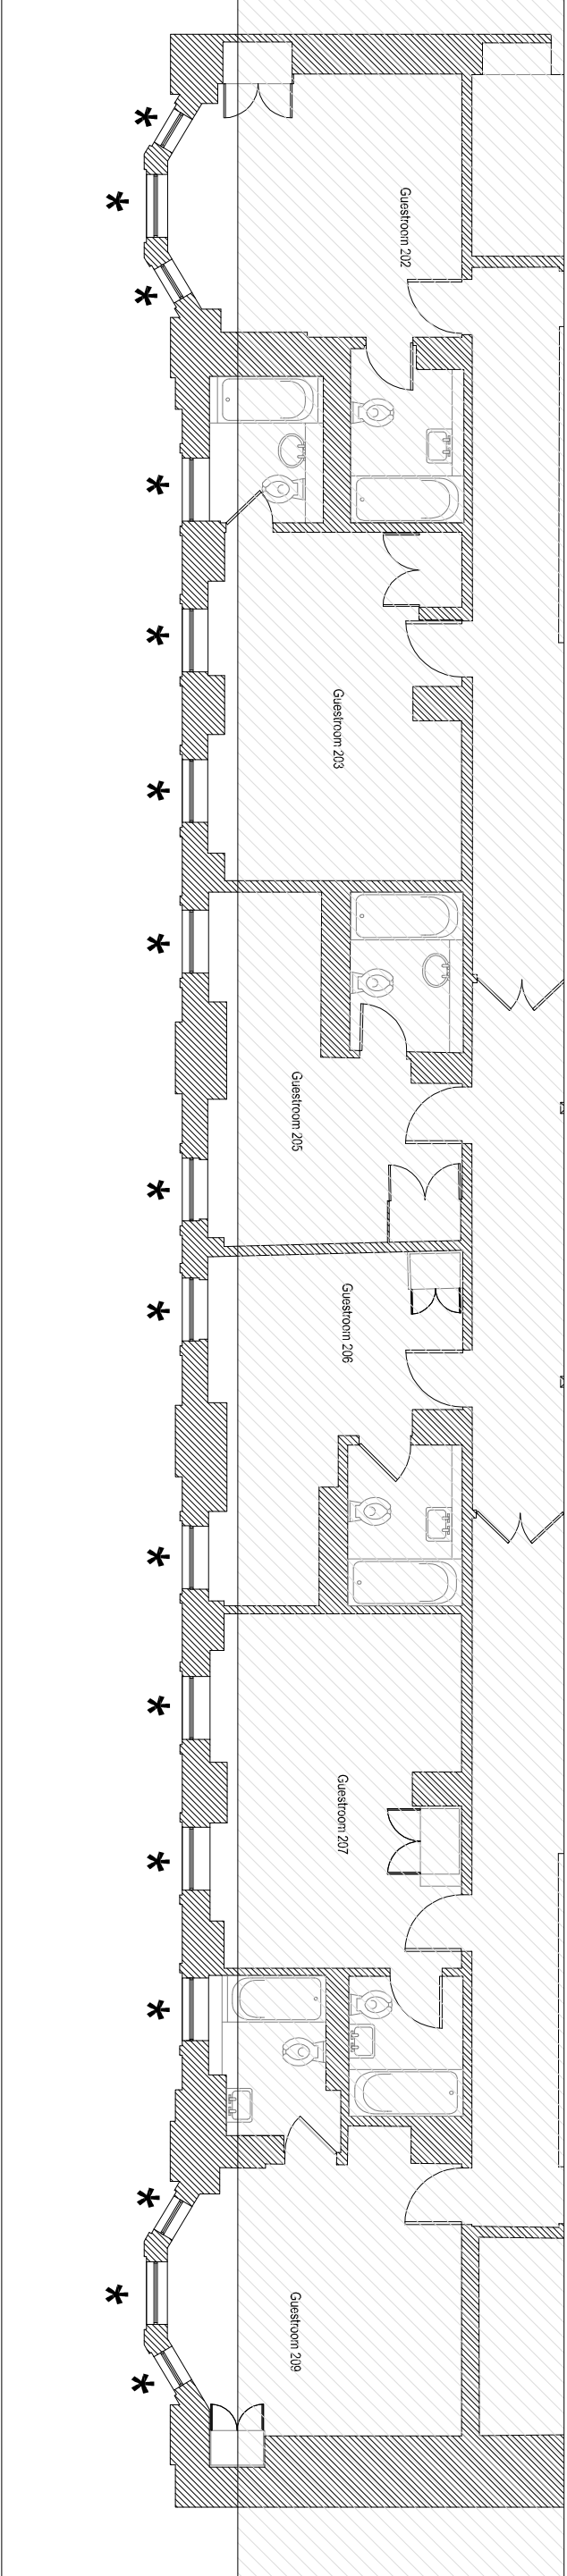

1st Floor Part Plan - 1:100

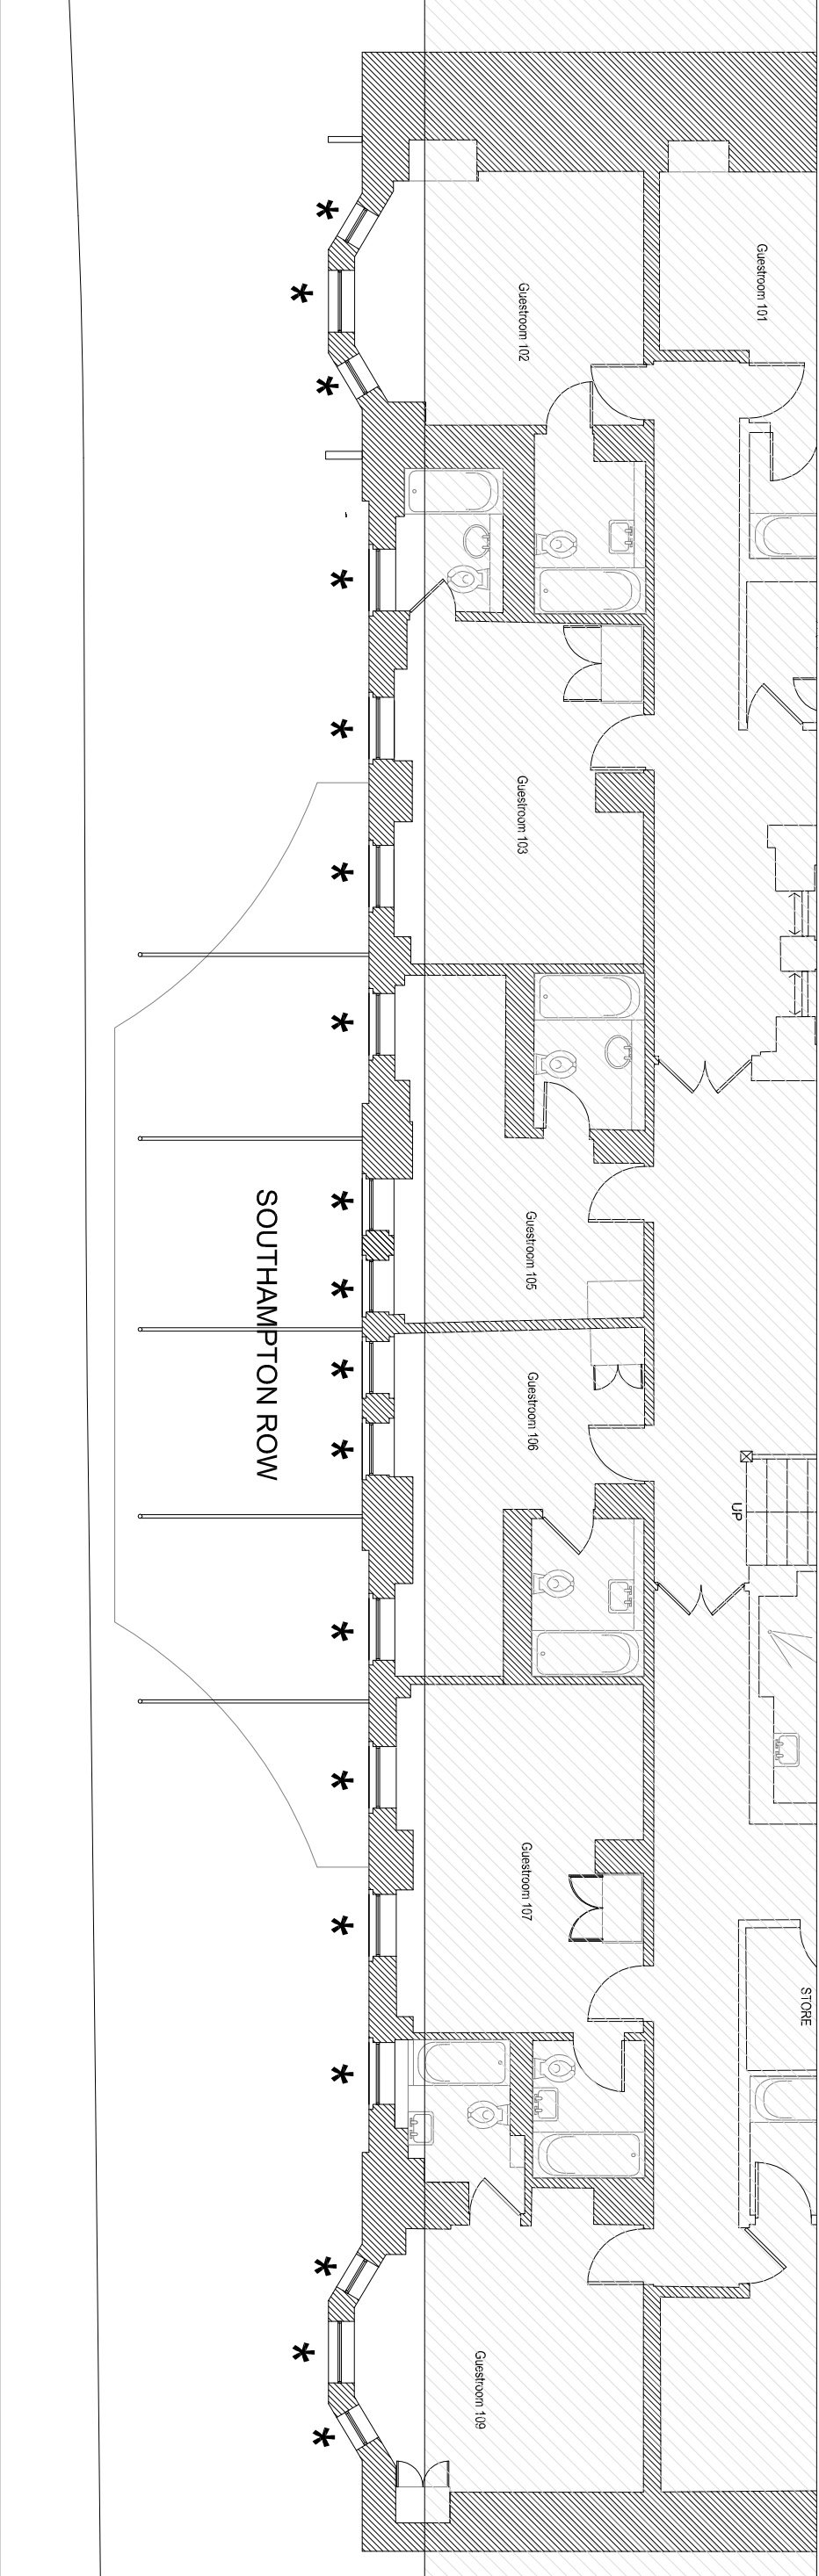

MORRISON DESIGN
CHARTERED ARCHITECTS

St Almonds House, 103 Belper Road, Derby DE1 3ES
T: 01332 363355 F: 01332 293441 E: architect@morrisondesign.co.uk

Job Title

Doubletree by Hilton, London West End

Crimson Hotels

Drawing Title

1st, 2nd & 3rd Floor Part Plans
As Proposed

File Ref:

Plotter Settings:

Scale: 1:50@A1 Drawn: TS CH ☐ Date: 18/12/17

Job No. Drawing No. Revision

3829B 050

PLANNING SUBMISSION