


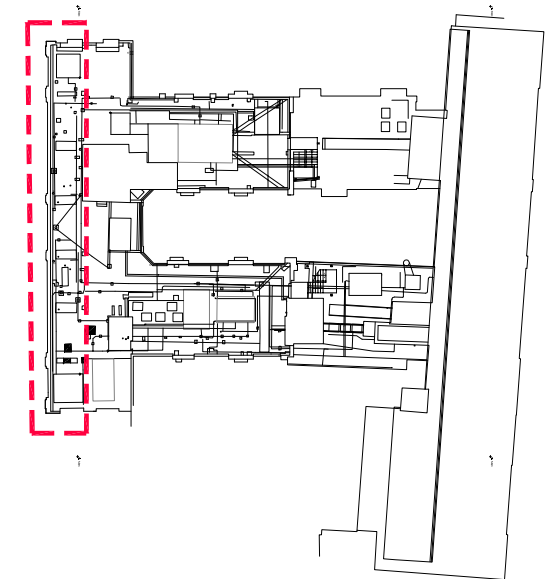


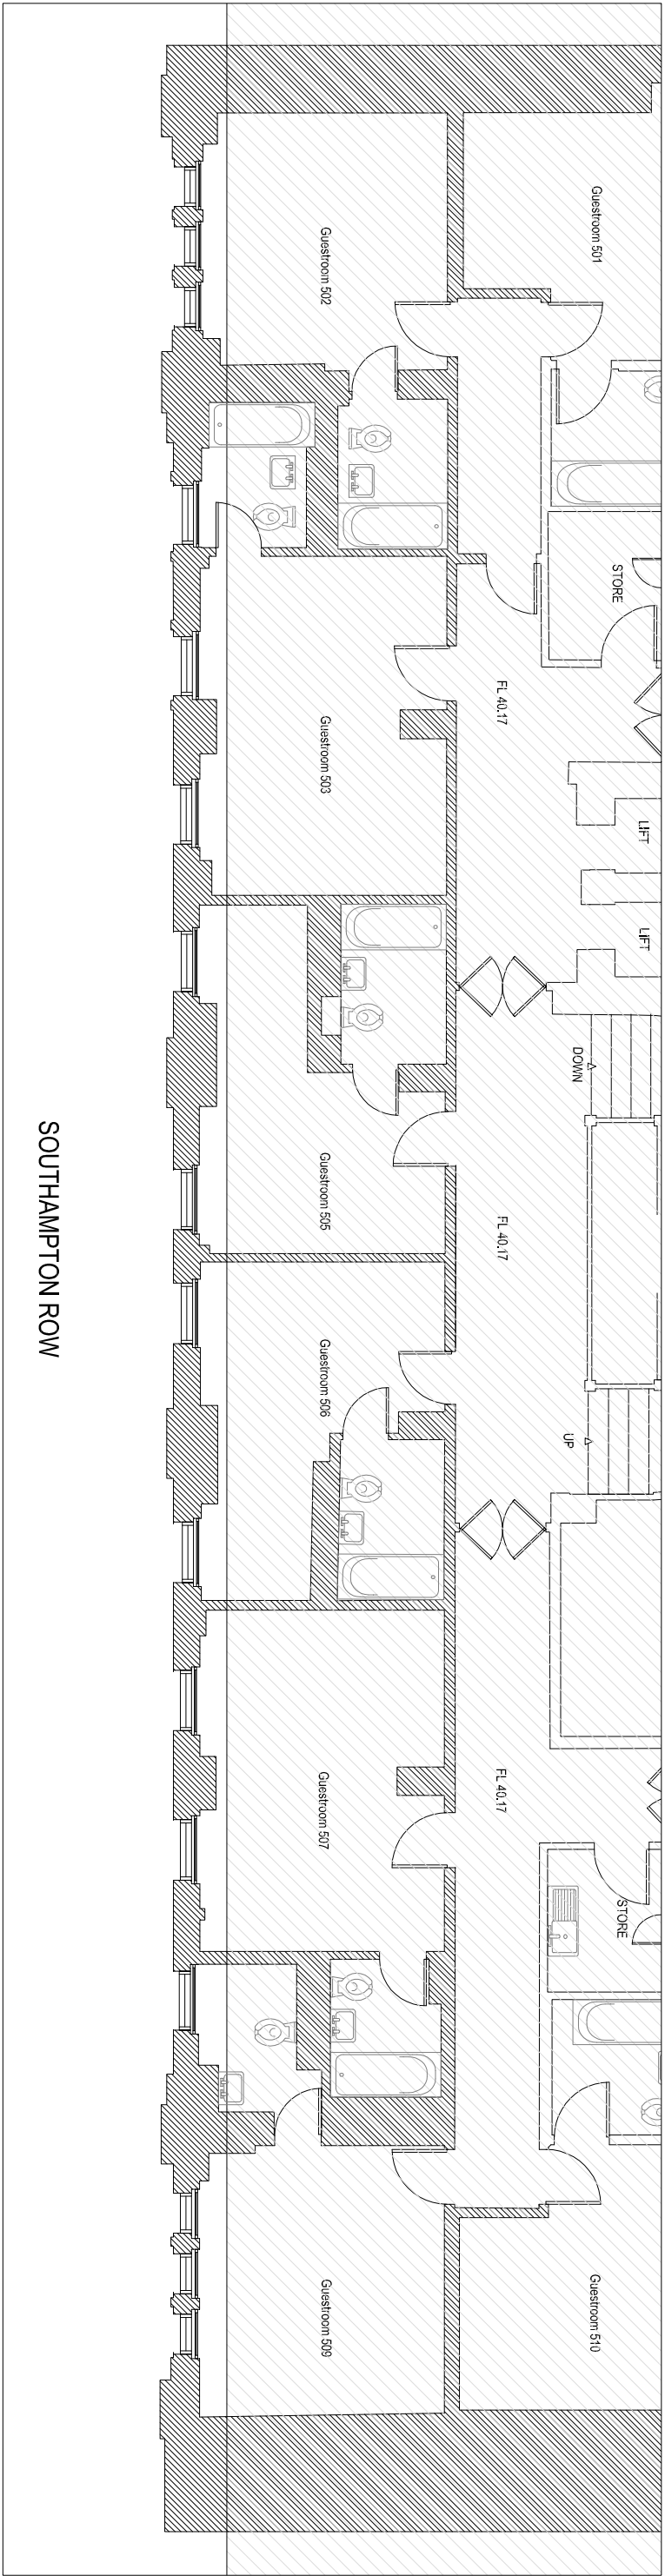

6th Floor Part Plan - 1:100

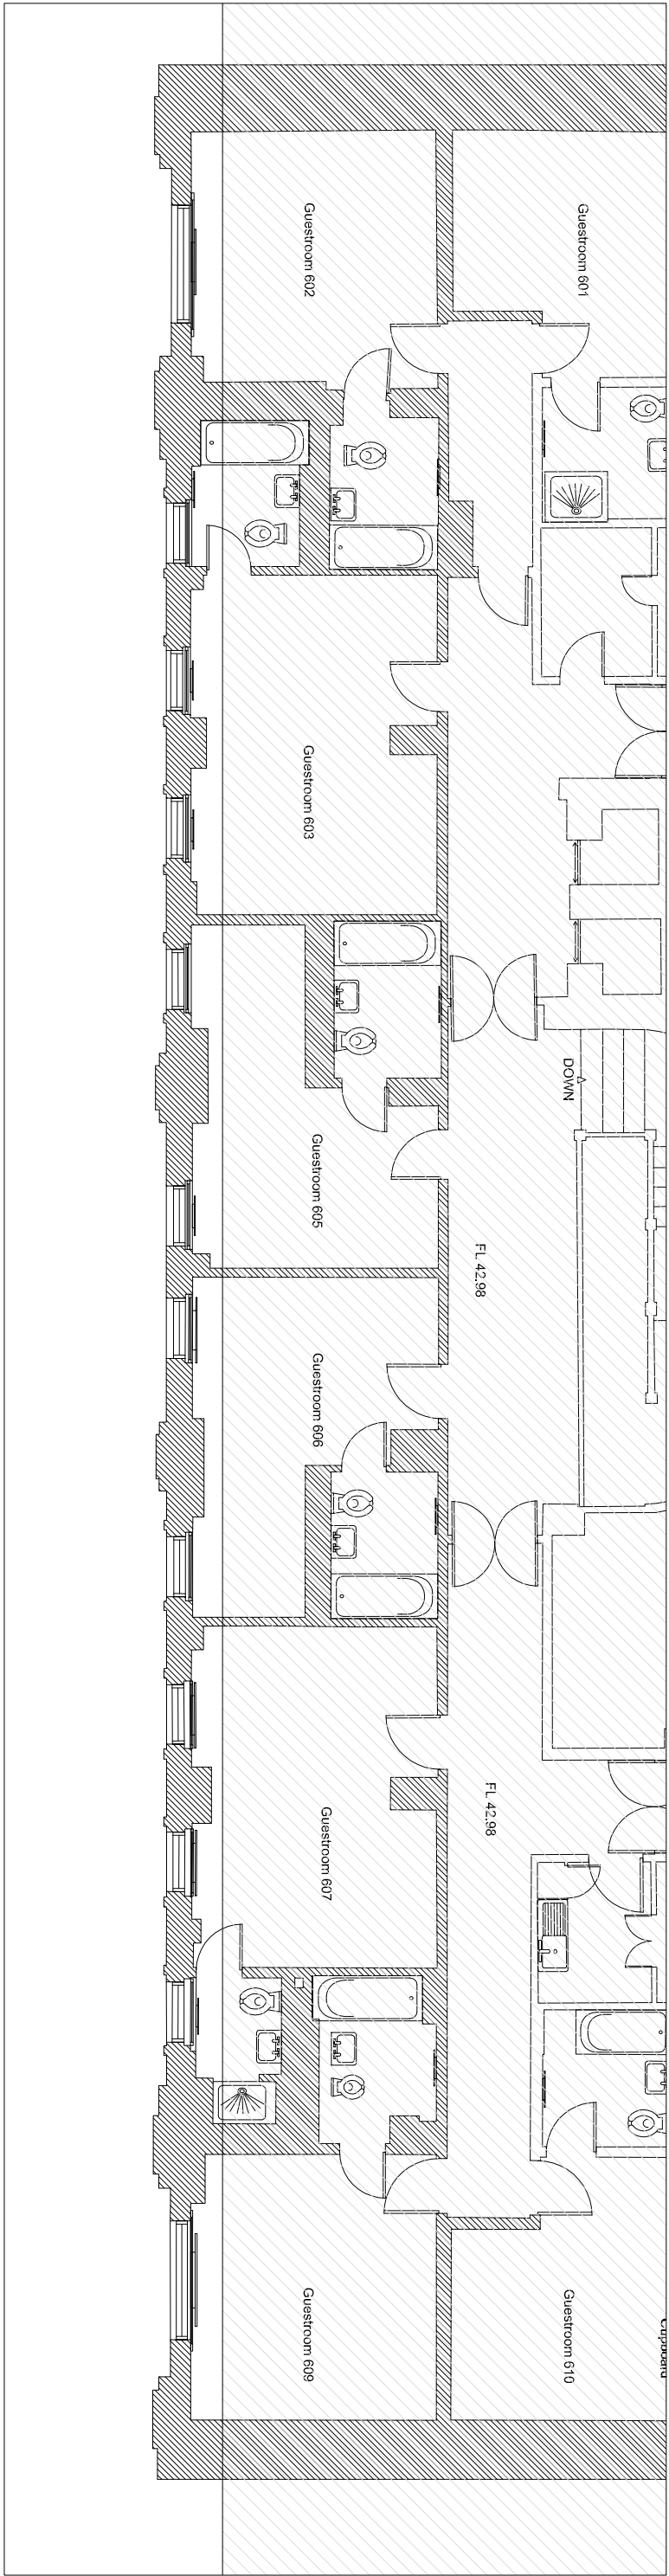

5th Floor Part Plan - 1:100

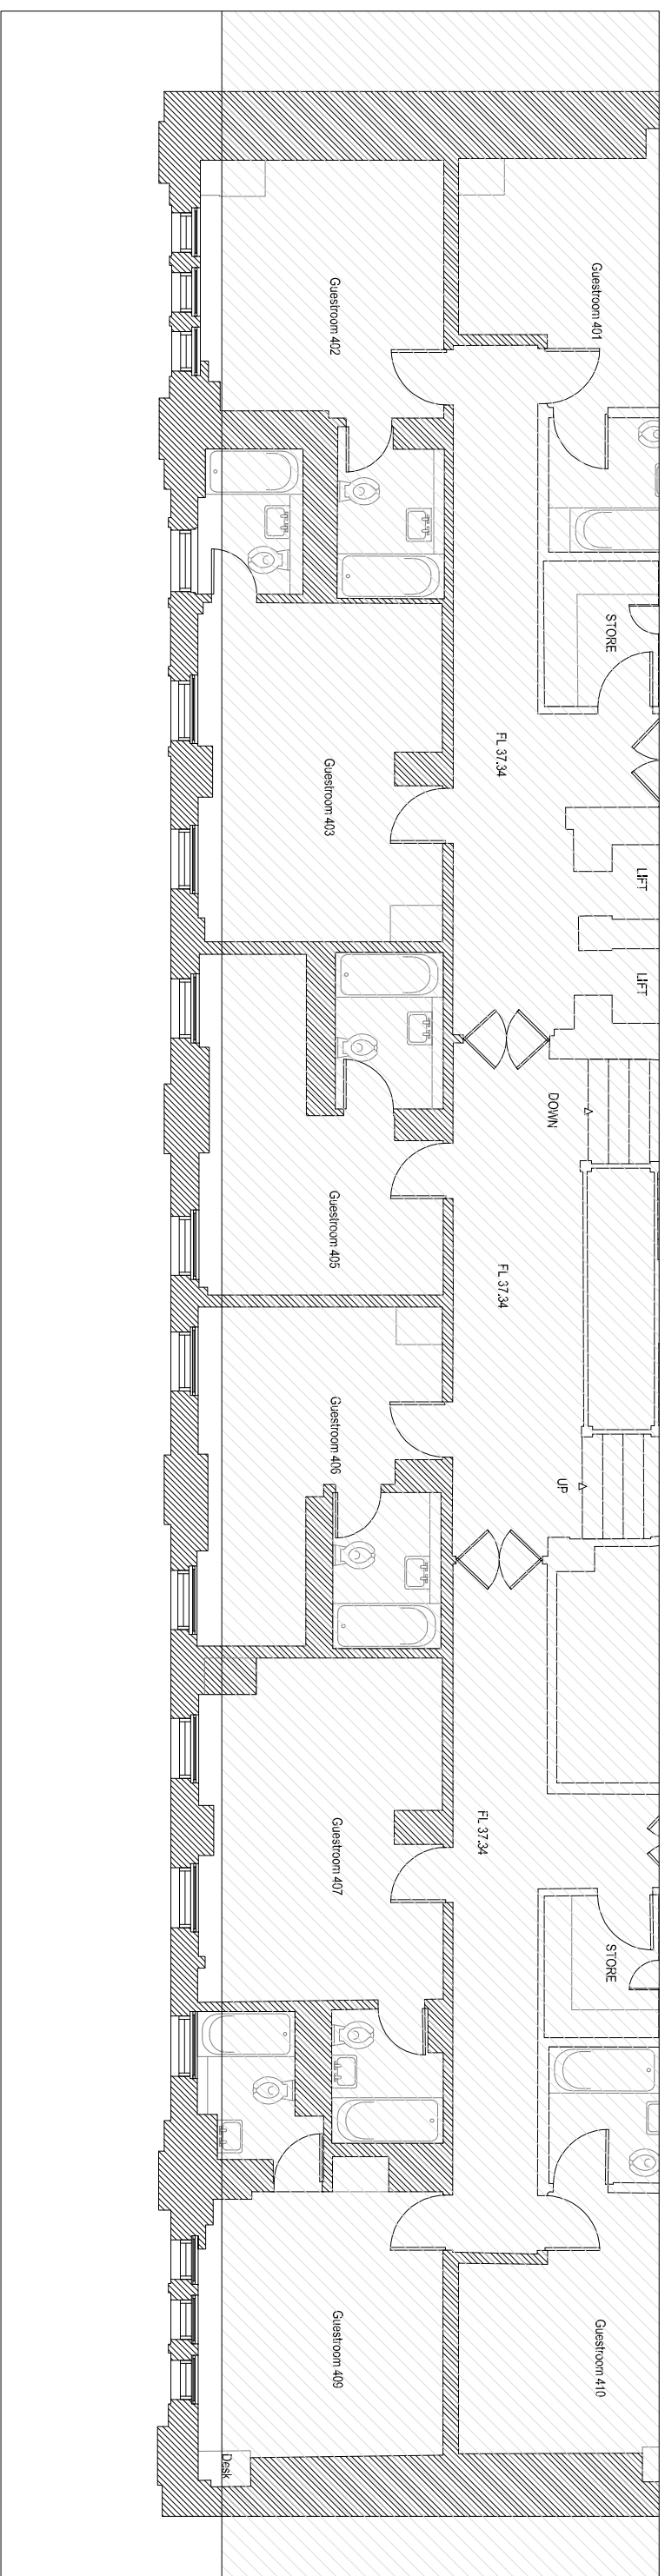

4th Floor Part Plan - 1:100



MORRISON DESIGN

CHARTERED ARCHITECTS

St Almunds House, 103 Belper Road, Derby DE1 3ES

T: 01332 263356 F: 01332 291441 E: architect@morrisondesign.co.uk

Job Title

Doubletree by Hilton, London West End

For Crimson Hotels

Drawing Title

4th, 5th & 6th Floor Part Plans as Existing

File Ref:

Project Settings:

Scale: 1:50@A1 Drawn: TS CFI Date: 18/12/17

Job No. Drawing No. Revision
38298 041

PLANNING SUBMISSION