

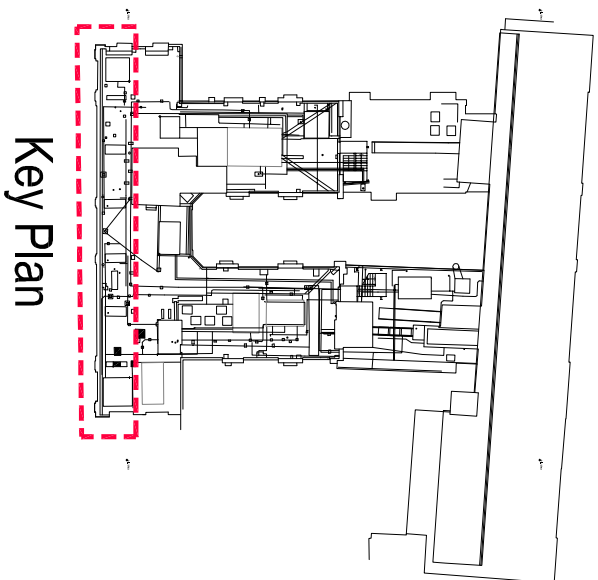


Key


-  Hatch denotes existing building
-  Denotes New Proposed Window to match existing
- Refer to detailed section on drawing 3029B/053.

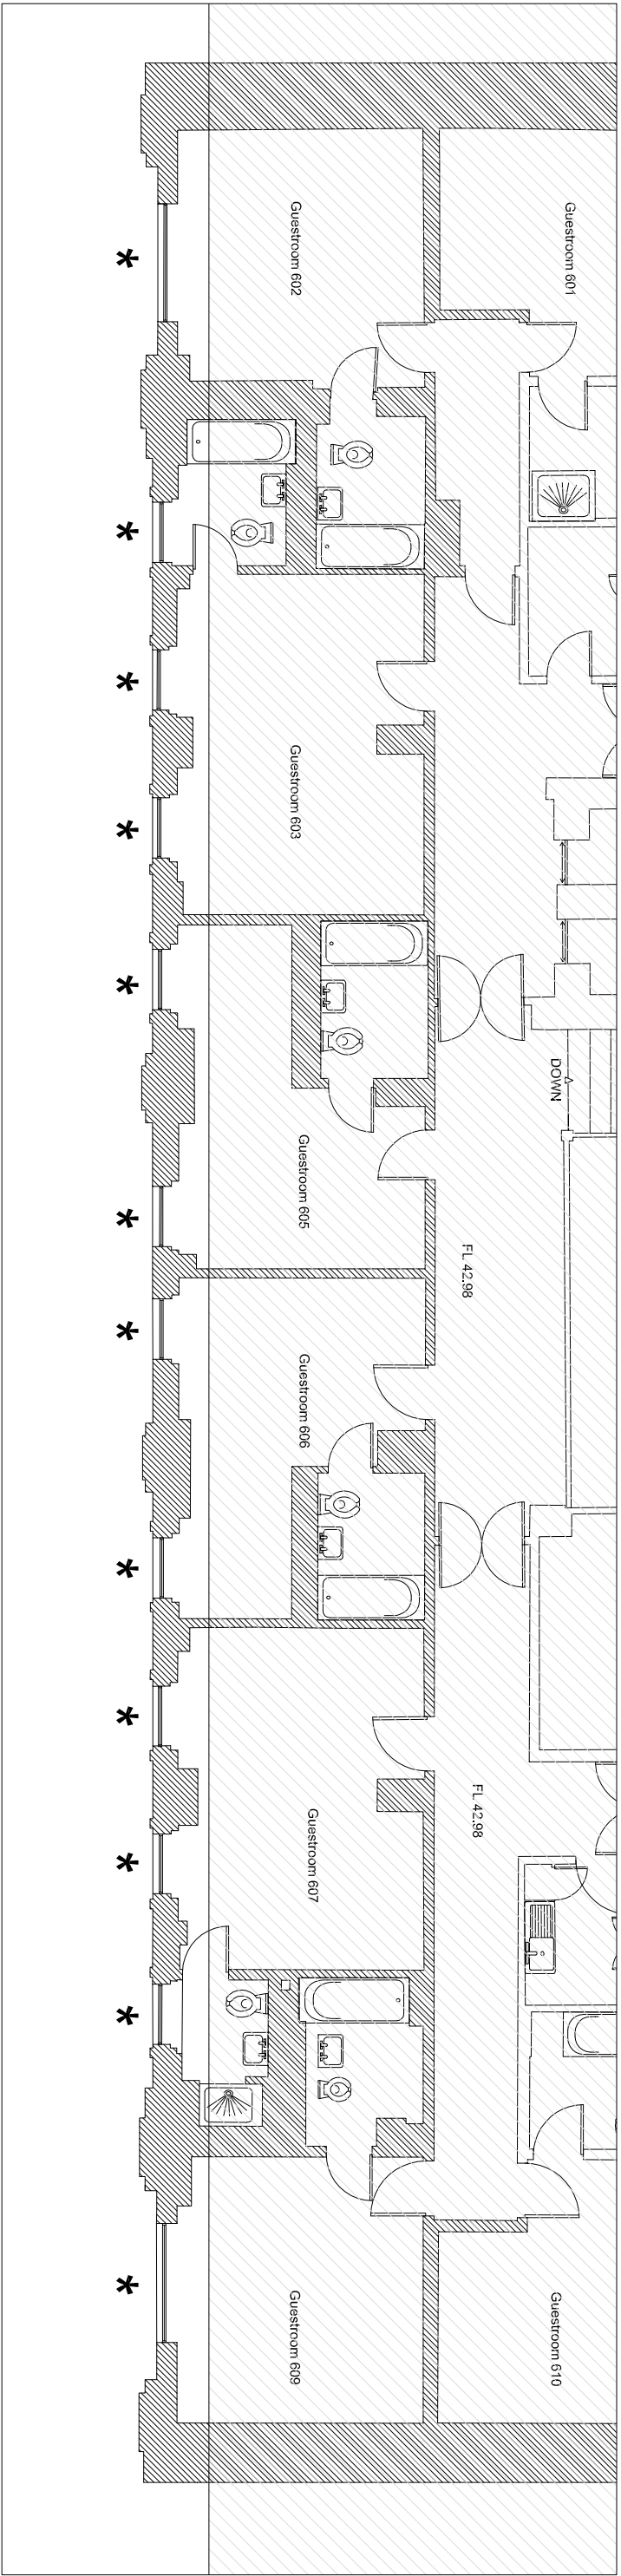

6th Floor Part Plan - 1:100

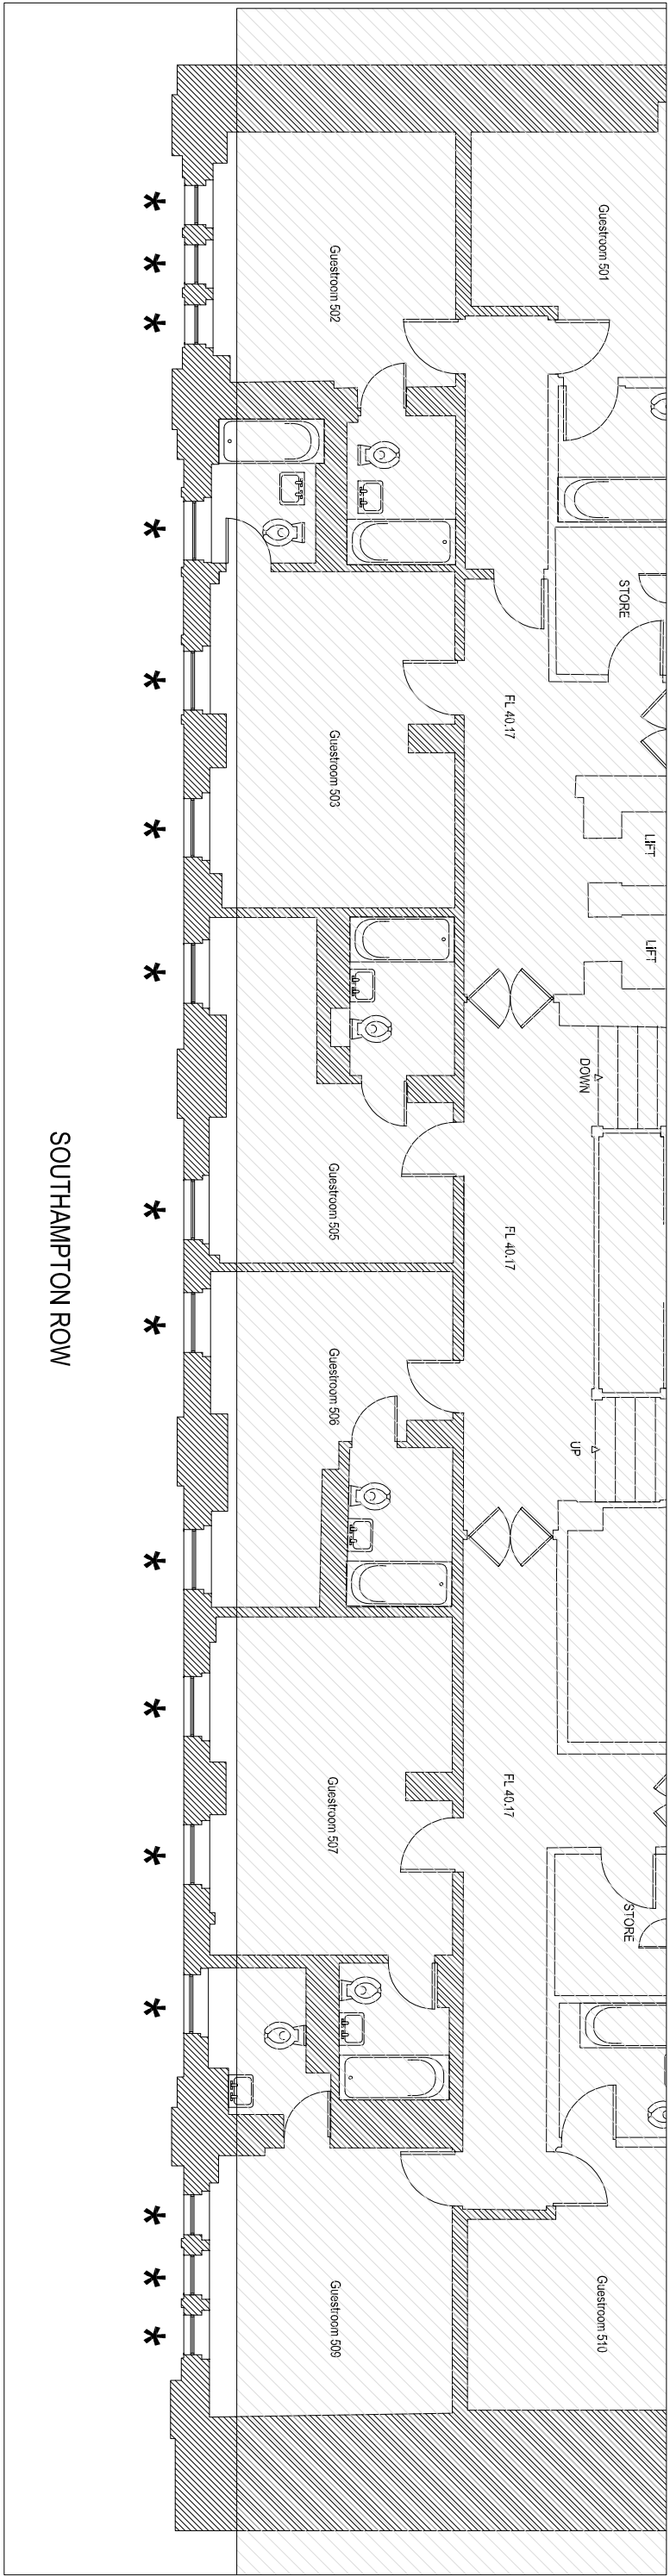

5th Floor Part Plan - 1:100

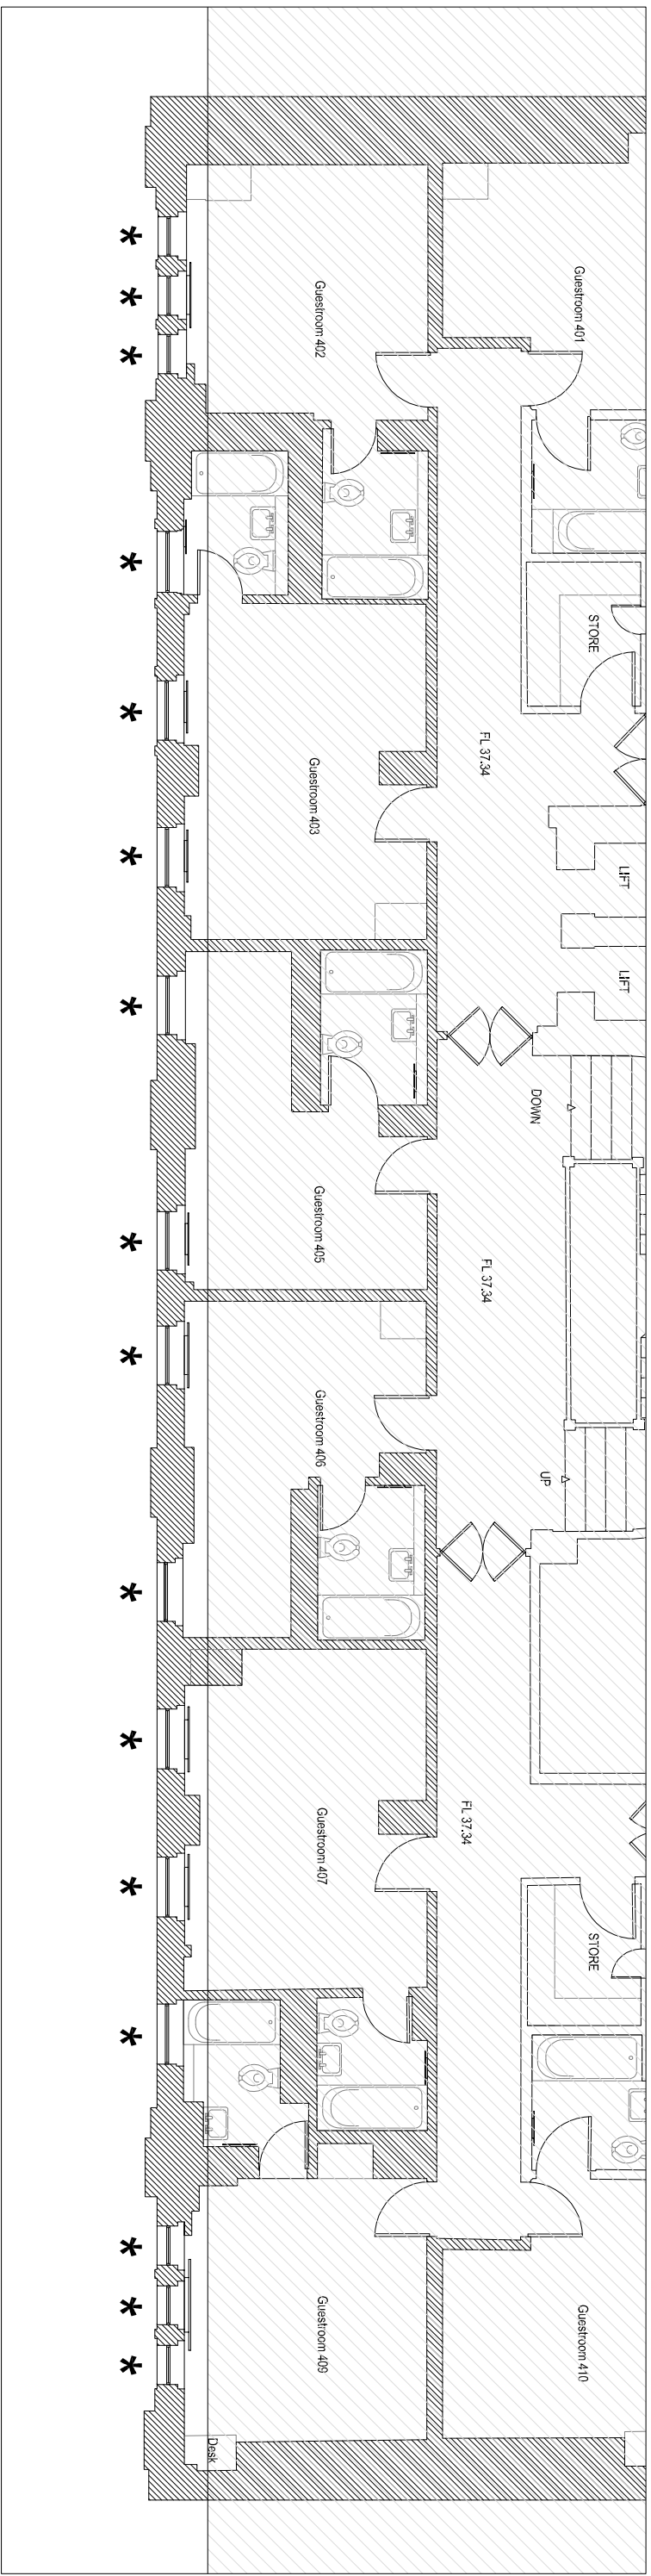

4th Floor Part Plan - 1:100