


1 Site Location Plan  
Scale 1:1250 @ A3

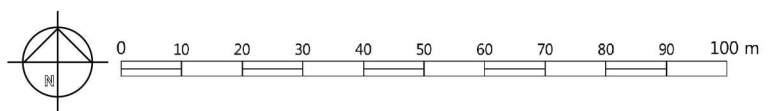

— Site Boundary:  
— Ownership Boundary

### PROJECT QUAD

Client:  
 Drawing: 622.01 (PP) 002 Site Location Plan Chester Gate Garden  
 Project No: 622.01  
 Drawing No: 622.01 (PP) 002 Rev: PP2  
 Scale: 1:1250 @A3 Drawn: RJH  
 Date: March 2016 Checked:

**Robert Myers**  
 Associates  
 Landscape Architecture

Hergest Estate Office,  
 Ridgebourne Road,  
 Kington,  
 Herefordshire,  
 HR5 3EG  
 Tel: +44 (0) 1544 232 035  
 Fax: +44 (0) 1544 232 031  
 mail@robertmyers-associates.co.uk  
 www.robertmyers-associates.co.uk

DO NOT SCALE FROM THIS DRAWING  
 ©Robert Myers Associates