


EXISTING PLAN 1:50 @ A1

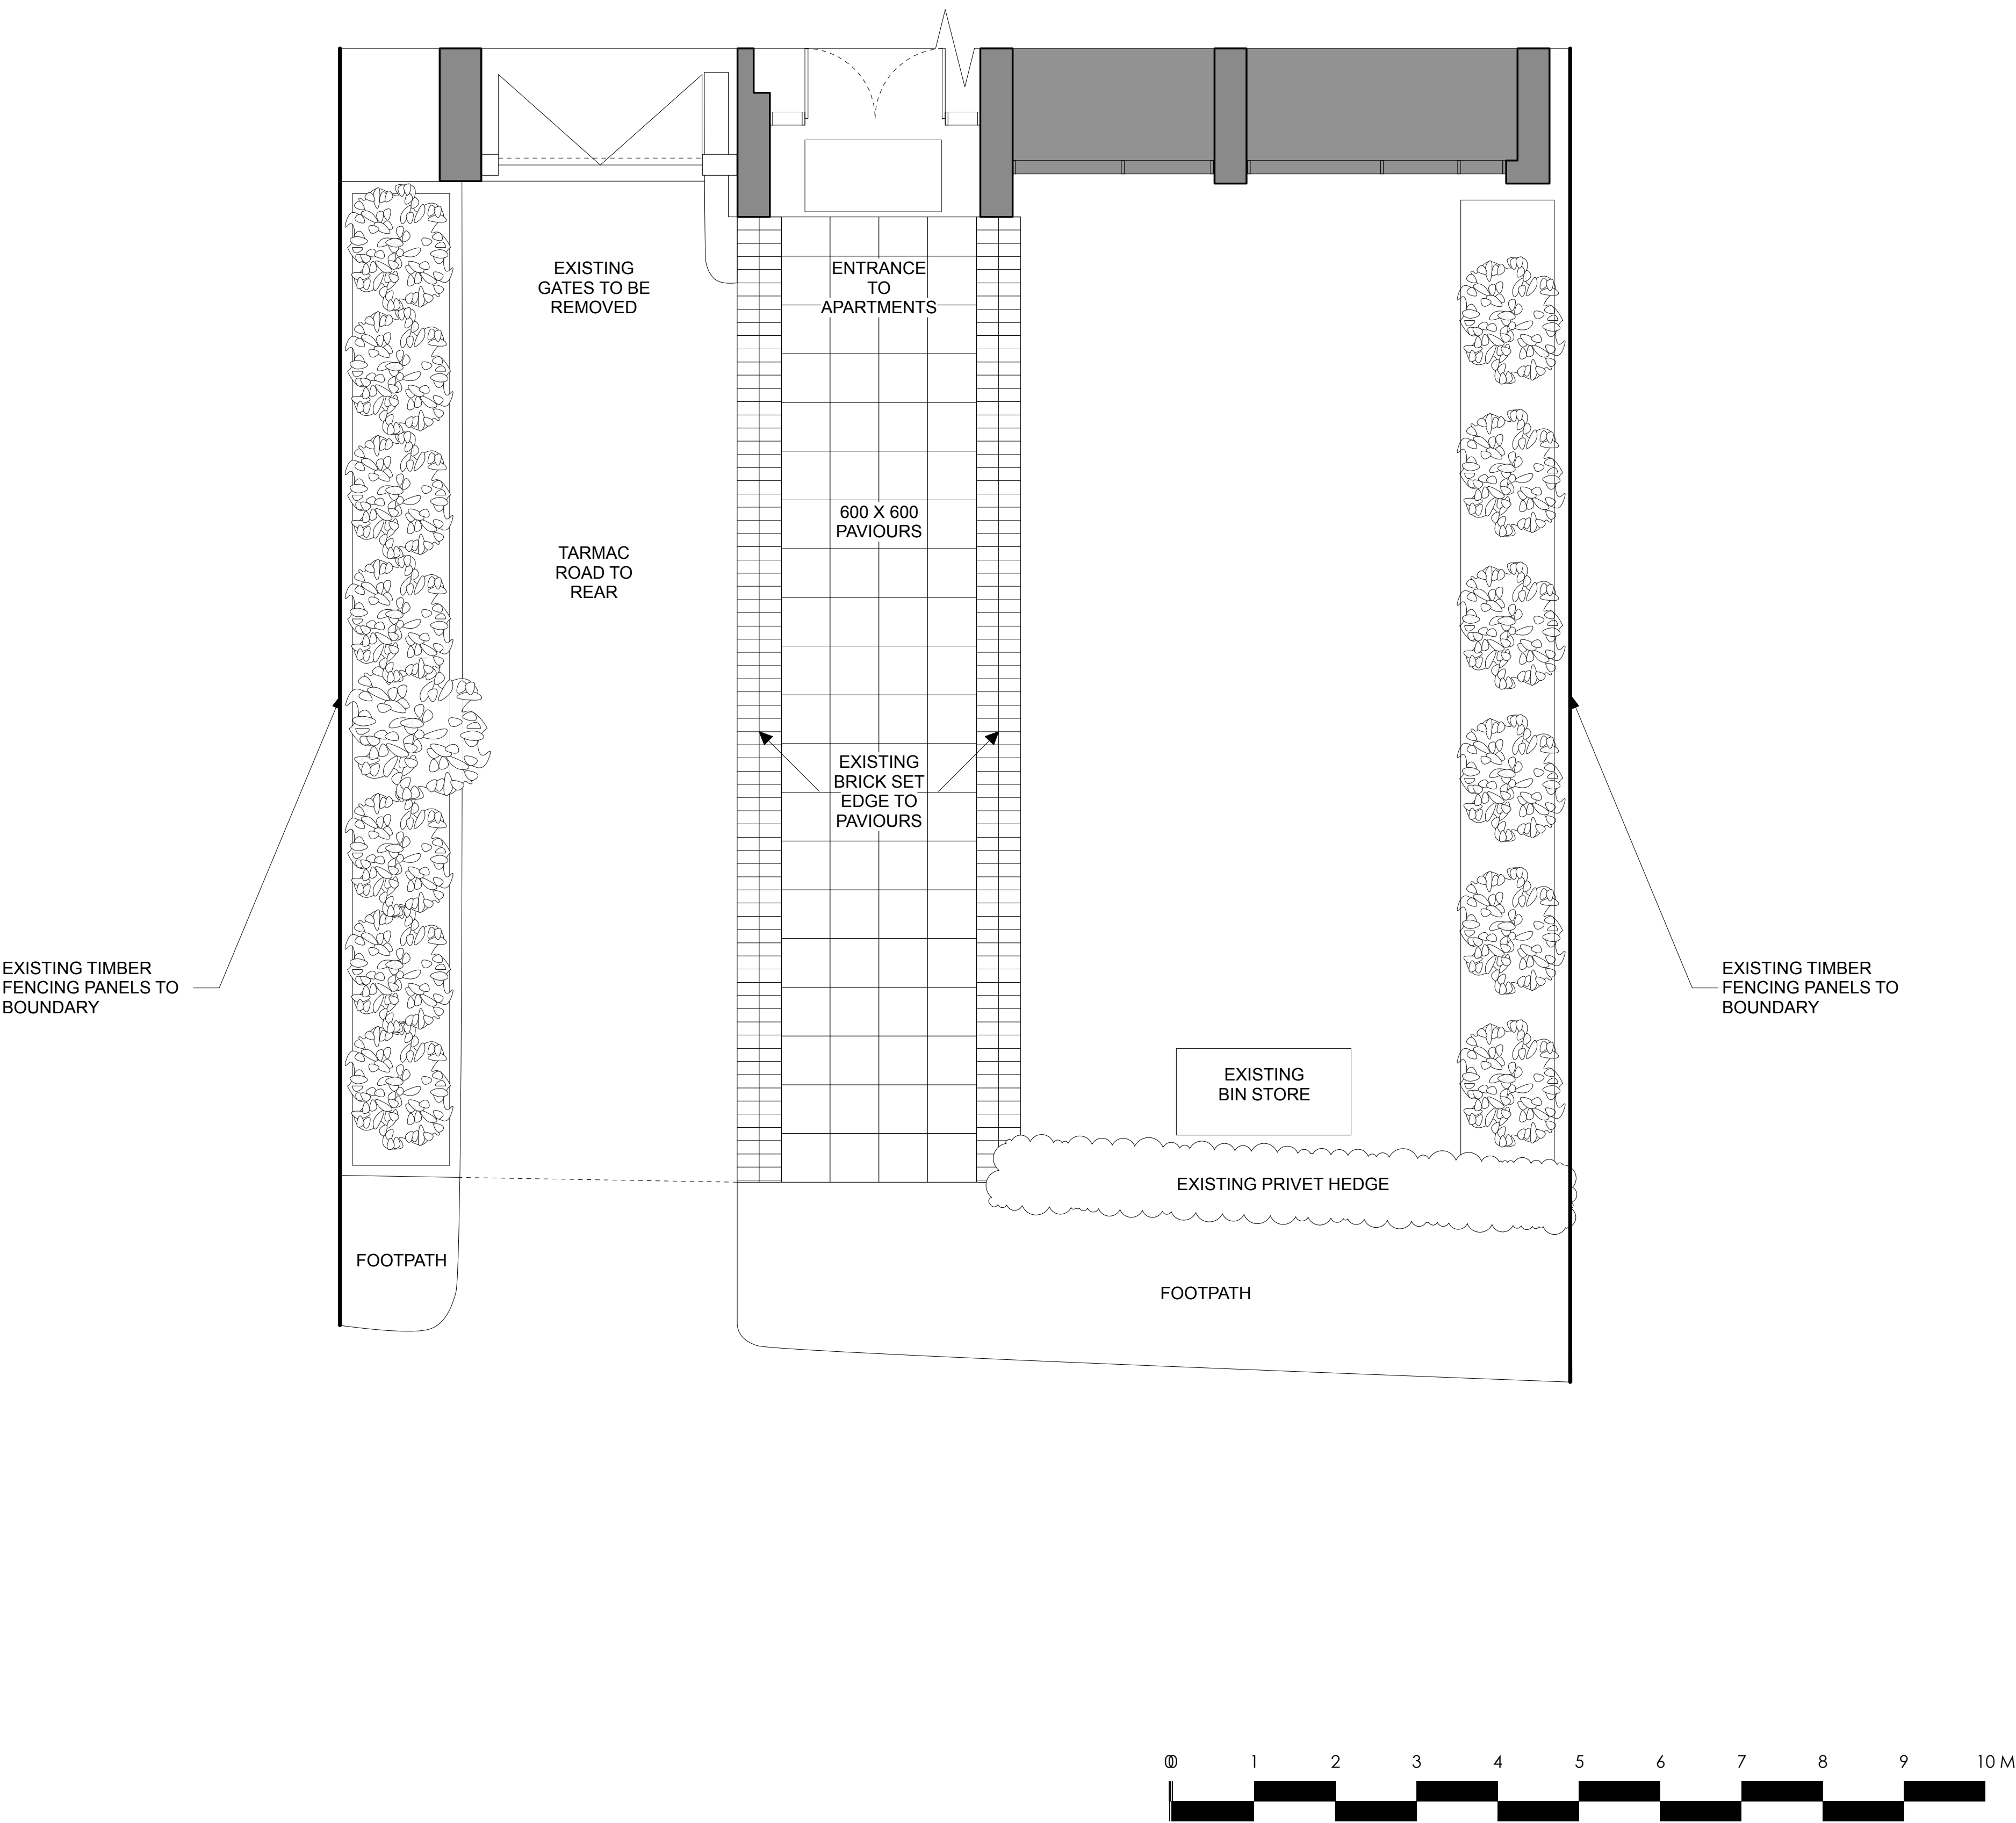

DRAWING TITLE

**117 Haverstock Hill**  
**London NW3**

Brandcraft/Placecraft  
07967 481690  
info@brandcrafting.co.uk

DRAWING TITLE		
EXISTING FRONT GARDEN LANDSCAPING/ FENCING		
SCALE	1:50 @ A1	DSN BY EM
DATE	28/11/2017	DSN NO HH/02.1
JOB	HHI	REV
STAGE	PLANNING	