


ONE SMART'S PLACE HOARDING GRAPHICS

DESIGN SUBMISSION | PROPOSAL

JANUARY 2018

Sutton Young

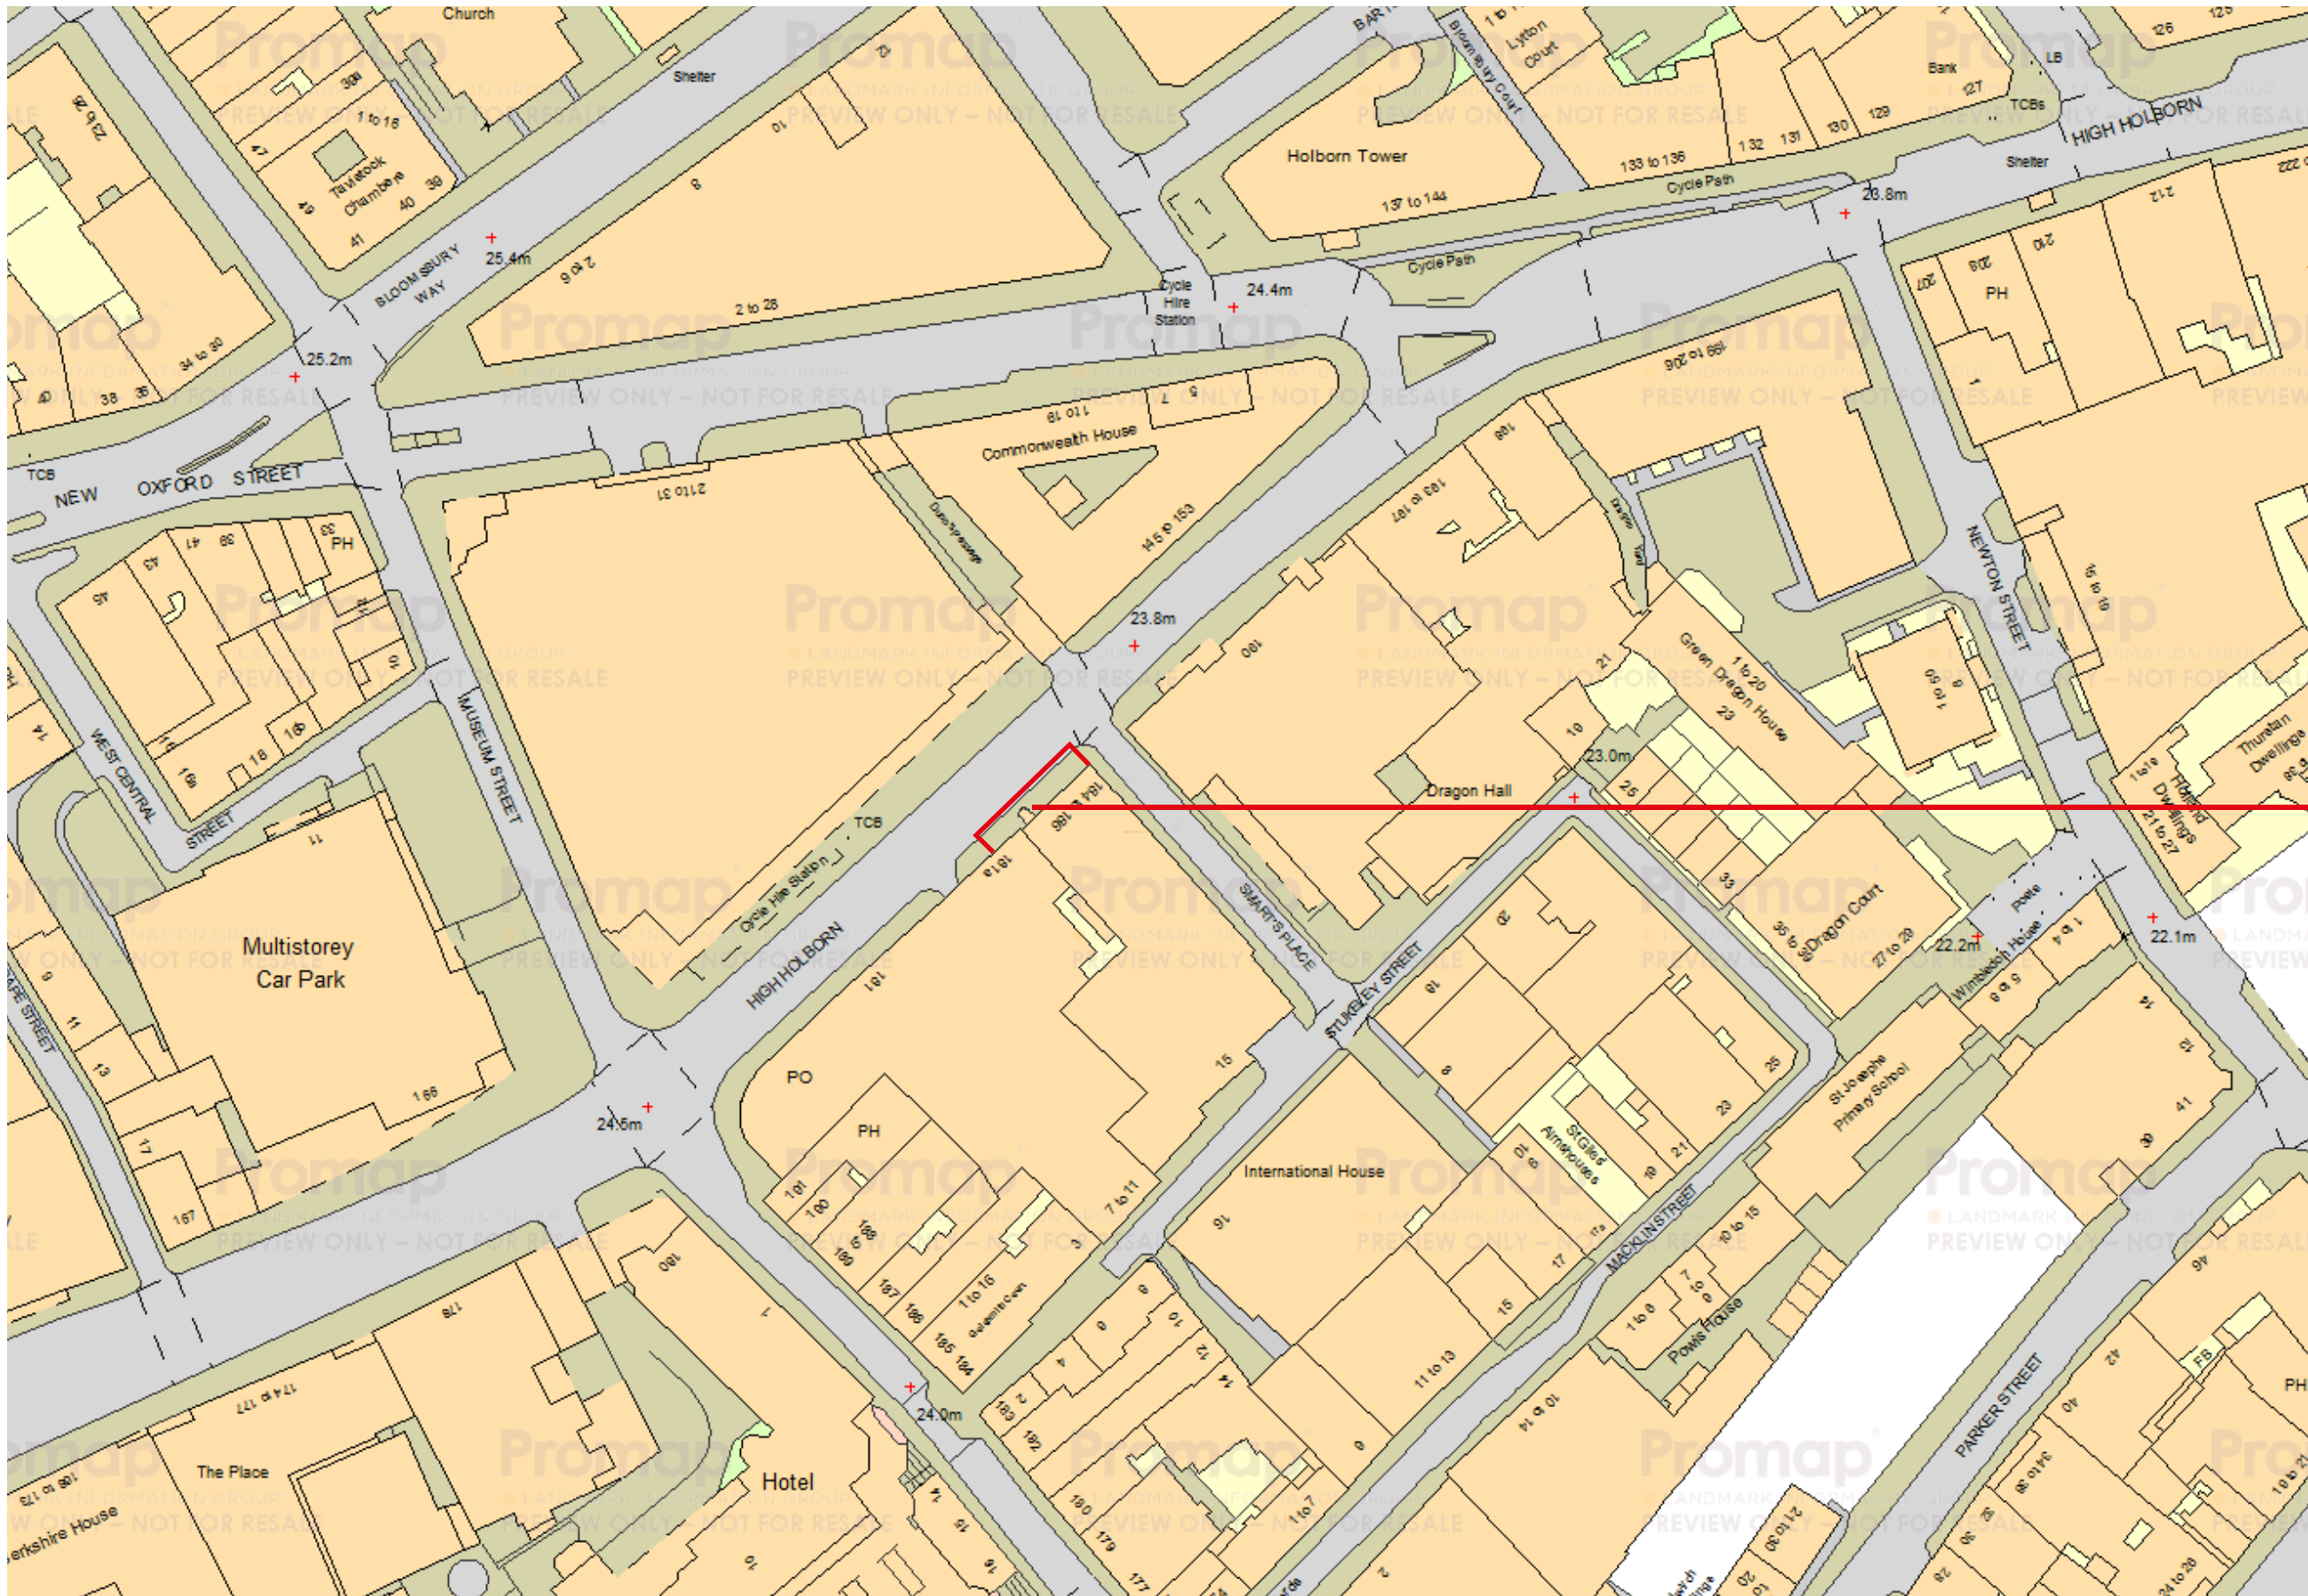

1 SMART'S PLACE
HOARDING LINE

Notes:


OS Map supplied by Ordinance Survey. All rights reserved. 2017.

CURRENT HOARDING LINE

Scale: 1:1250

Page 2 of 5

Client	Morgan Capital	
Project Name	ONE SMART'S PLACE	
Project Number	SYO52289	Date: January 2018
SUTTON YOUNG 12 Manchester Mews London W1U 2DX +44 (0)20 7935 0966		

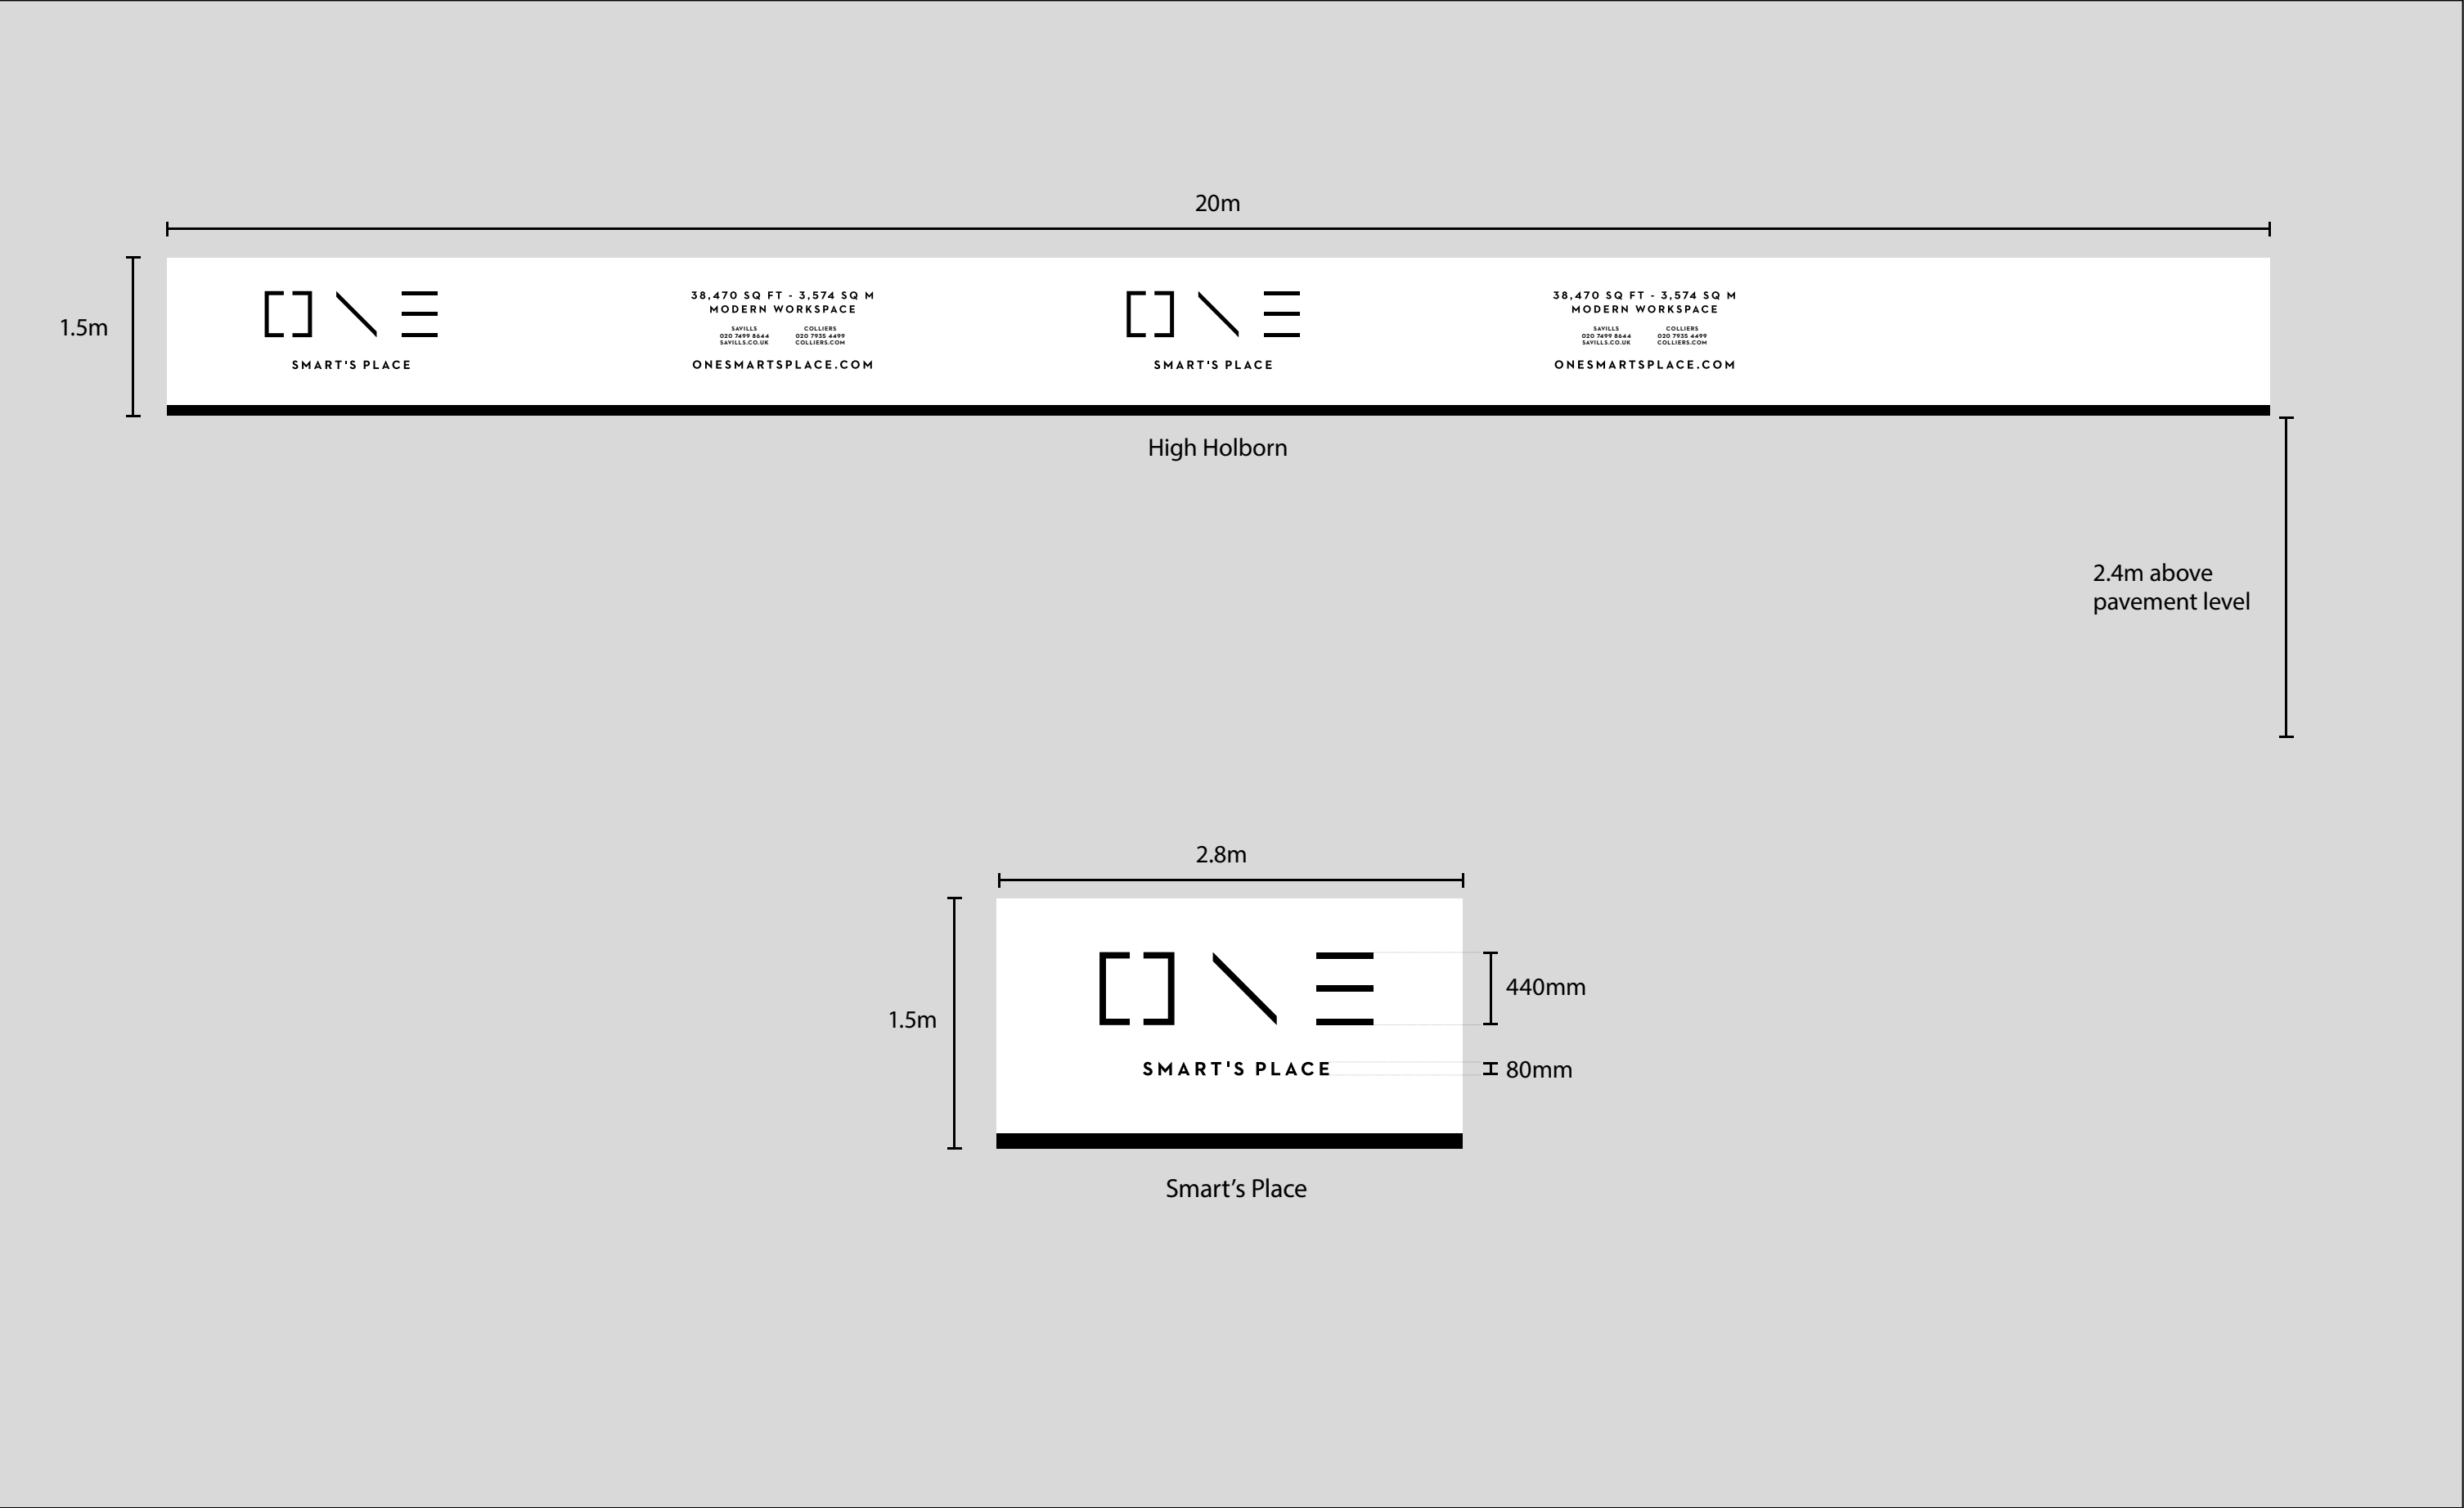

Notes:	HOARDING		Scale:	N/A
			Page 3 of 5	
	Client	Morgan Capital		
	Project Name	ONE SMART'S PLACE		
	Project Number	SYO52289	Date:	January 2018
	SUTTON YOUNG 12 Manchester Mews London W1U 2DX +44 (0)20 7935 0966			



Notes:

HOARDING		Scale: N/A
		Page 4 of 5
Client	Morgan Capital	
Project Name	ONE SMART'S PLACE	
Project Number	SYO52289	Date: January 2018
SUTTON YOUNG 12 Manchester Mews London W1U 2DX +44 (0)20 7935 0966		



Notes:

HOARDING		Scale: N/A
		Page 5 of 5
Client	Morgan Capital	
Project Name	ONE SMART'S PLACE	
Project Number	SYO52289	Date: January 2018
SUTTON YOUNG 12 Manchester Mews London W1U 2DX +44 (0)20 7935 0966		