



Existing fan light: No10 head

01  
817  
EXISTING SECTION DETAIL TO No 10  
1:10@A1

03  
817  
PROPOSED SECTION DETAIL  
1:10@A1




Existing fan light: No10 transom & capital

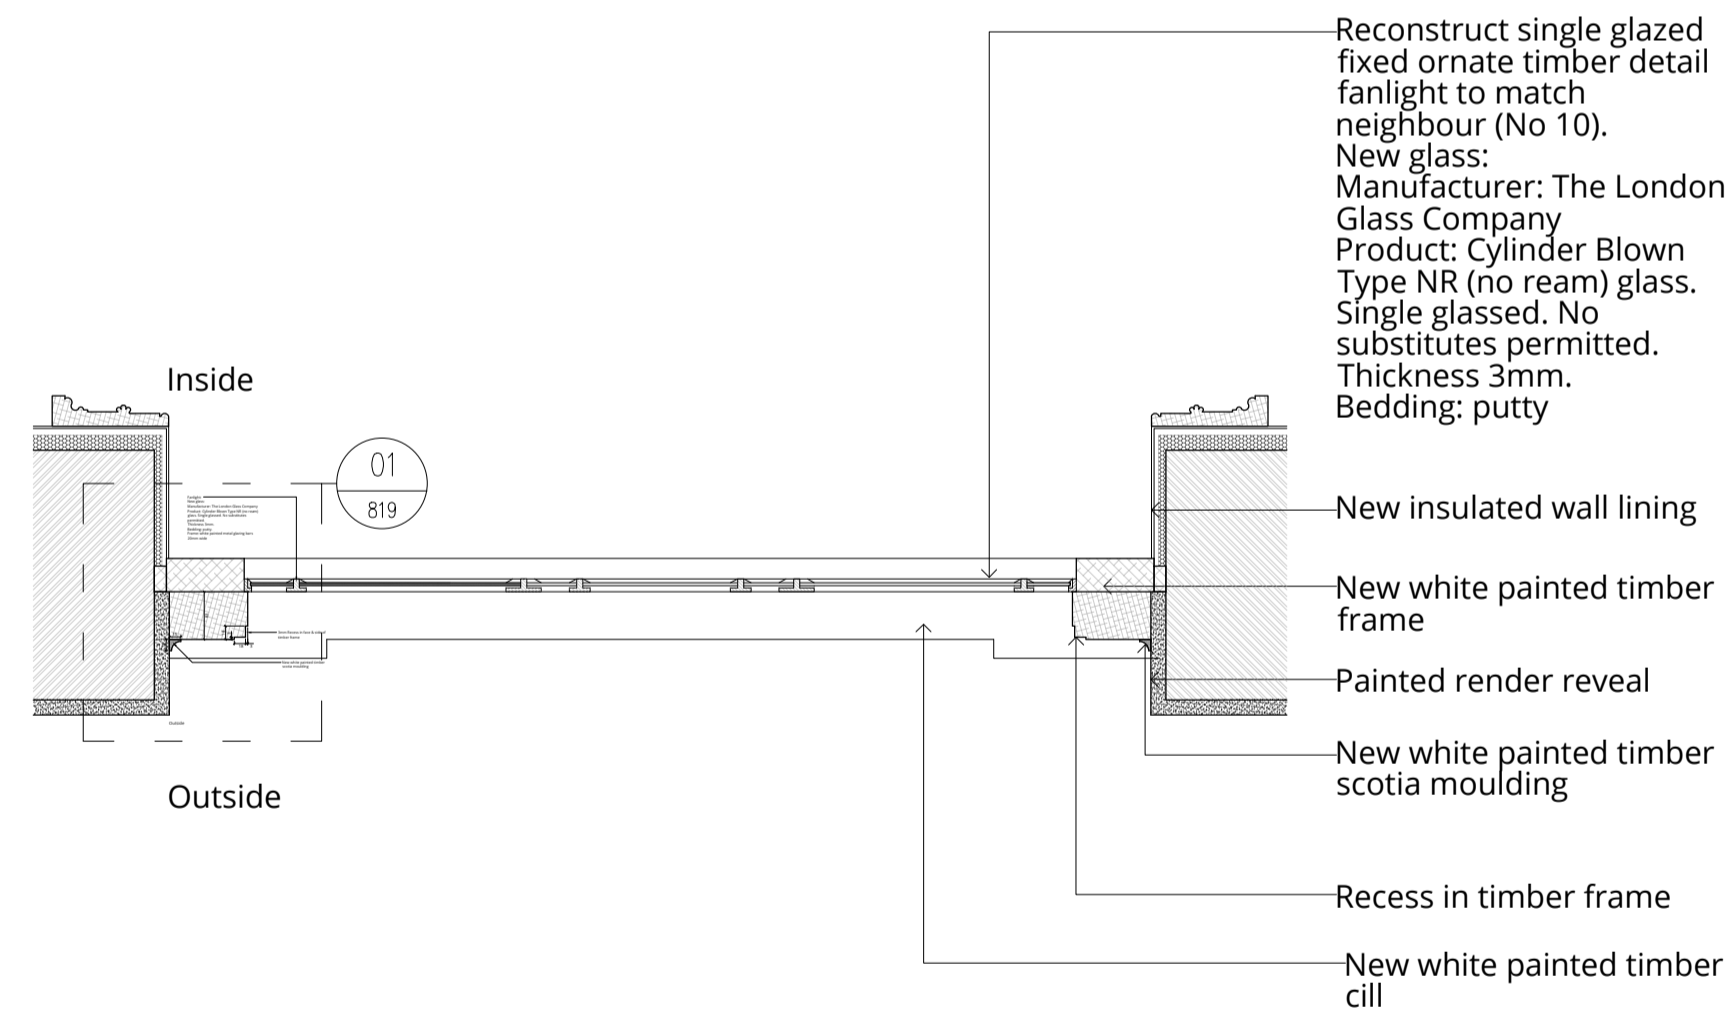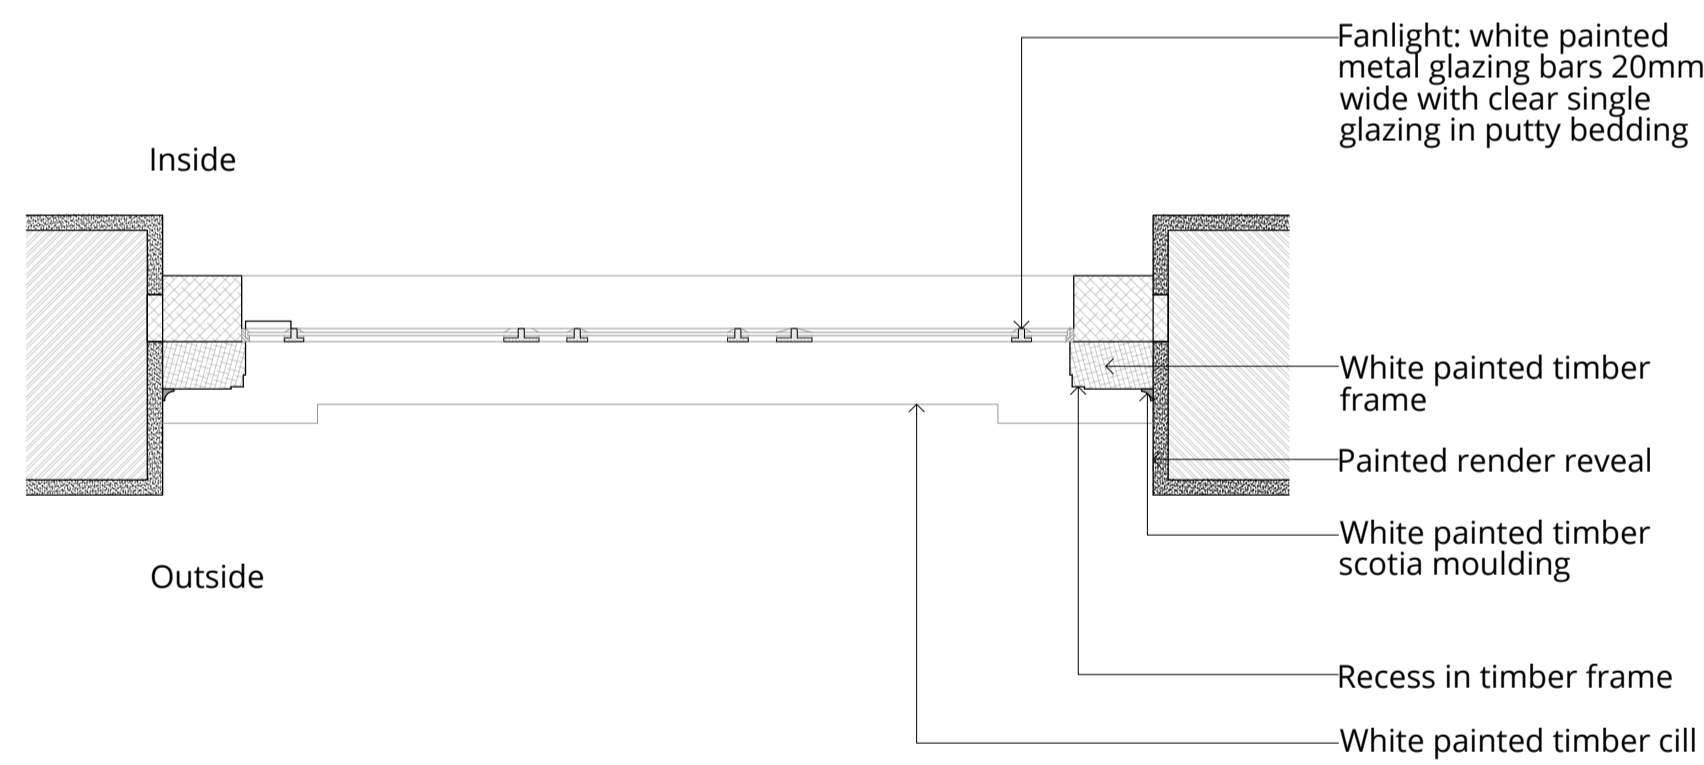

02  
817  
EXISTING PLAN DETAIL TO No 10  
1:10@A1

04  
817  
PROPOSED PLAN DETAIL  
1:10@A1

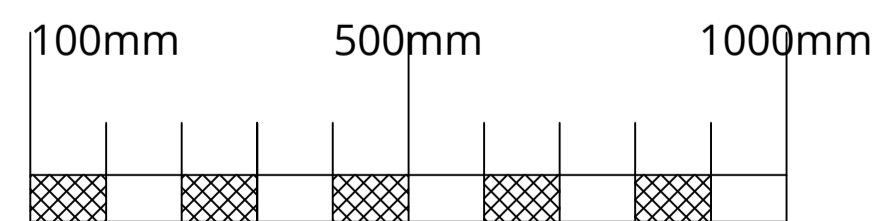

London 16 Lambton Place Notting Hill  
London W11 2SH T +44 (0)20 7229 3125

Oxford Chandos Yard 83 Bicester Road  
Long Crendon HP18 9EE T +44 (0)1844 203310

W www.wolffarchitects.co.uk E info@wolffarchitects.co.uk

This drawing is protected under Copyright and at no time should any portion be reproduced or copied without the permission of the Architect (Design Copyright Act 1968). It must not be used for purposes other than that for which it is provided. It is supplied without liability for any errors or omissions. All dimensions to be checked on site.

Rev.	Description	Date	Rev.	Description	Date	Rev.	Description	Date
0	First issue.	22.01.2018						

Project Title  
11 Prince Albert Road, London NW1 7SR  
Alterations

Drawing Title  
Entrance Door Fanlight Details

Status	Drawn by	Checked by	Scale	Project No.	Work Stage	Dwg. No.	Rev.
PLanning	AB	AG	1:10 @ A1	1604	PL	817	0