



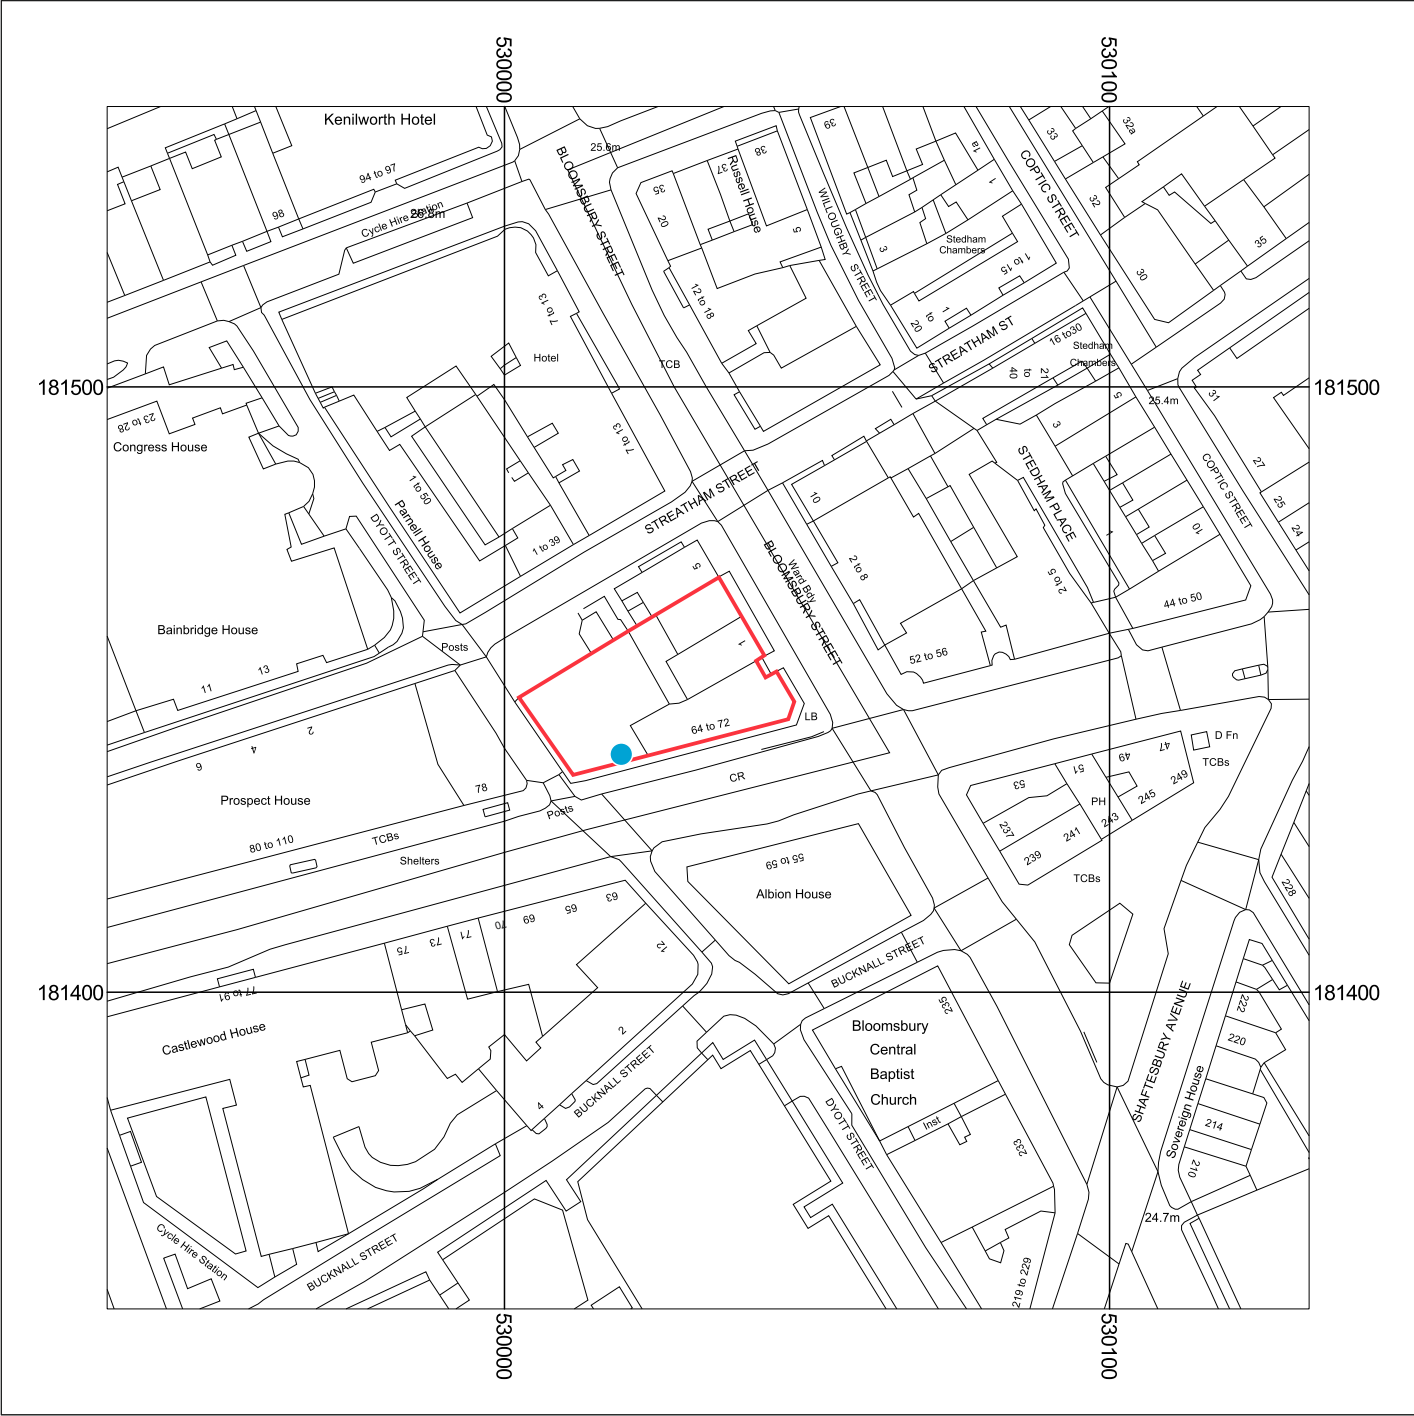

OS Plan B&W



- Building demise (upper floors)
- Proposed new entrance feature

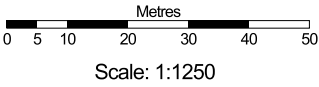

Supplied by: National Map Centre
License number: 100031961
Produced: 07/12/2017
Serial number: 1923496

70 New Oxford Street
London
WC1A 1EU

Plot centre co-ordinates: 530034.181447
Download file: IS_70NewOxfordSt.zip
Project name: IS_70NewOxfordSt

© Crown copyright and database rights 2017. OS 100031961

Customer	MJ Mapp Ltd
Project Address	70 New Oxford Street, London, WC1A 1EU
Reference	SO 2496-03
Date.	07/12/17

Rev	Date	Rev Note
Vinyl	N/A	
Paint	N/A	
Print	N/A	
PDF Export	PDF/X-1a	
Drawn by.	I.H.	
Scale.	1:1250	

CHECKED
Initial
Counter signed

N.B. All colours illustrated within the drawing are for visualization purposes only. Refer to embedded or specified colours for actual references.
Superimposing of theoretical design elements. "in-situ" onto photographs of real world locations is a pre-visualization tool only to aid in illustrating a proof of concept.
Finished manufactured elements may differ from initial proof of concept.



Enterprise House Unit 1
Aber Park Industrial Estate
Flintshire CH6 5EX

// t. 01352 792 000
// e. info@is-group.co.uk
// www.is-group.co.uk

Copyright: This document is the property of IS Consultancy (UK) Ltd and is copyright protected, therefore the document must not be copied or reproduced in any form either wholly or in part nor must the contents of the document, method or technique be made available or disclosed to any third party.