

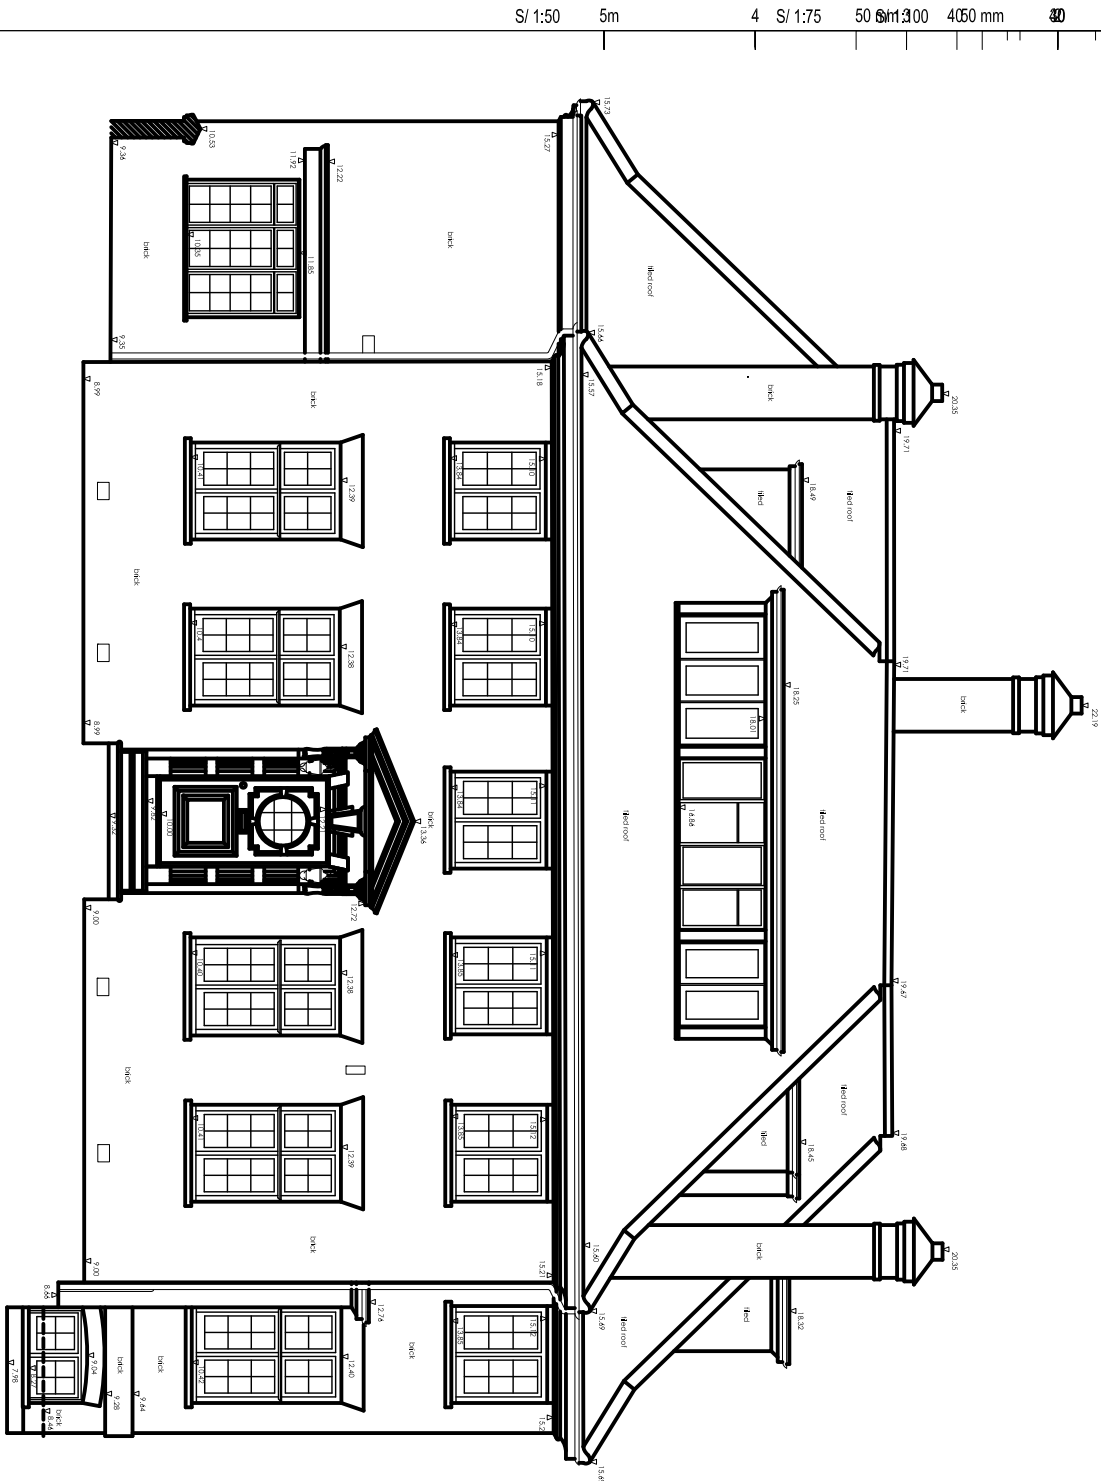


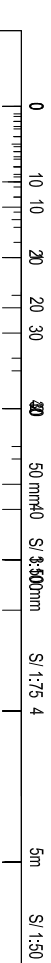

AS EXISTING

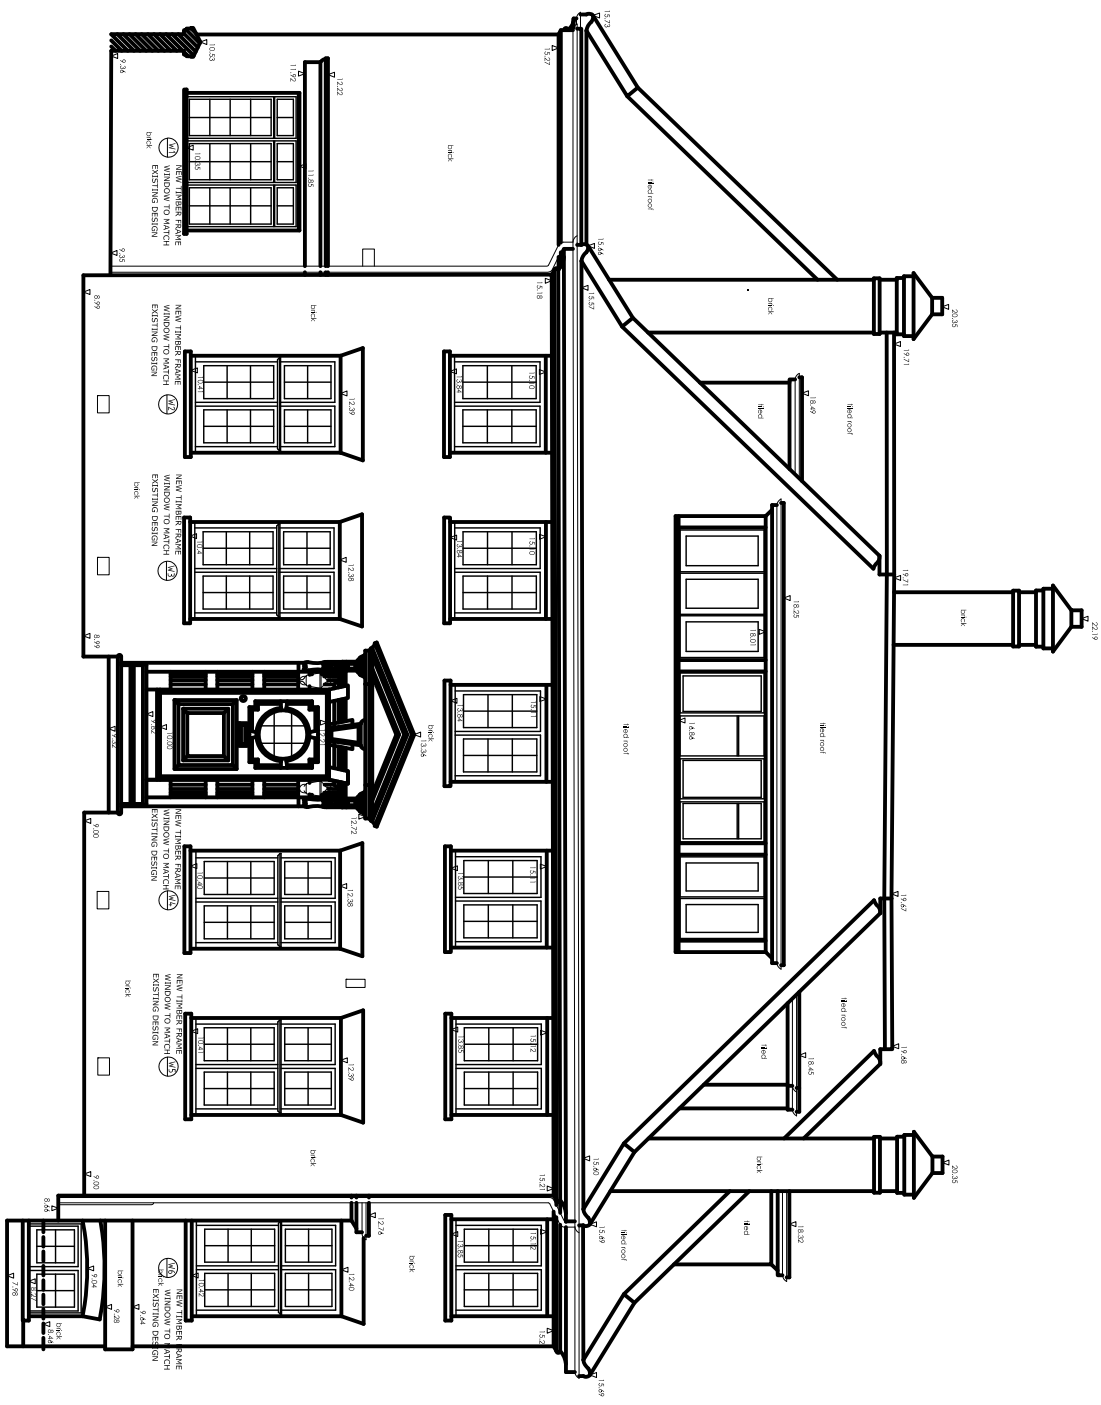

AS PROPOSED

		CLIENT:	PROJECT:		SCALE:	DESIGN/DRAWN:	CHECKED:	DATE:	© Copyright to all designs, notes and drawings remains with P-U-R-A LTD subject to written authorization. - All dimensions in mm unless noted otherwise. - All dimensions and levels to be checked on site. Their accuracy cannot by guaranteed and therefore cannot be used for fabrication, manufacture or construction. - Contractor to verify and to be responsible for all requirements and refinements due to local rules. Contractor to report if there is any discrepancy in the drawings to P-U-R-A LTD in time to specify alternatives. - This drawing is to be read together with all other relevant drawings. - Do not scale from this drawing.	
REV	DATE/REV	WHO/REV	CLIENT	33 Redington Road, Flat A, NW3 7QY	1:100	CH	CH	29.11.17		
REV	DATE	BY	DESCRIPTION	CHECK	FORMAT:	PROJECT No:	DRAWING No:	REV:		
DRAWING STATUS:			P-U-R-A LTD		FRONT-ELEVATION		A3	1087	10-101	B
</										