

NOTES:

1. Do not scale from this drawing
2. Check all levels and dimensions on site before executing work
3. Report any discrepancy to the Client immediately
4. Execute all work in accordance with all laws, regulations and by-laws

REVISIONS:



SHER+WHITE
ARCHITECTS

CONTACT:

Deborah Sher 07966 205 219
Gemma White 07711 605 633

PROJECT:

81 Burghley Road

CLIENT:

A & E Markwick

DRAWING:

EXISTING SITE PLAN
1707/EX.100

format:


A3

scale:

1:100

date:


Jan.18

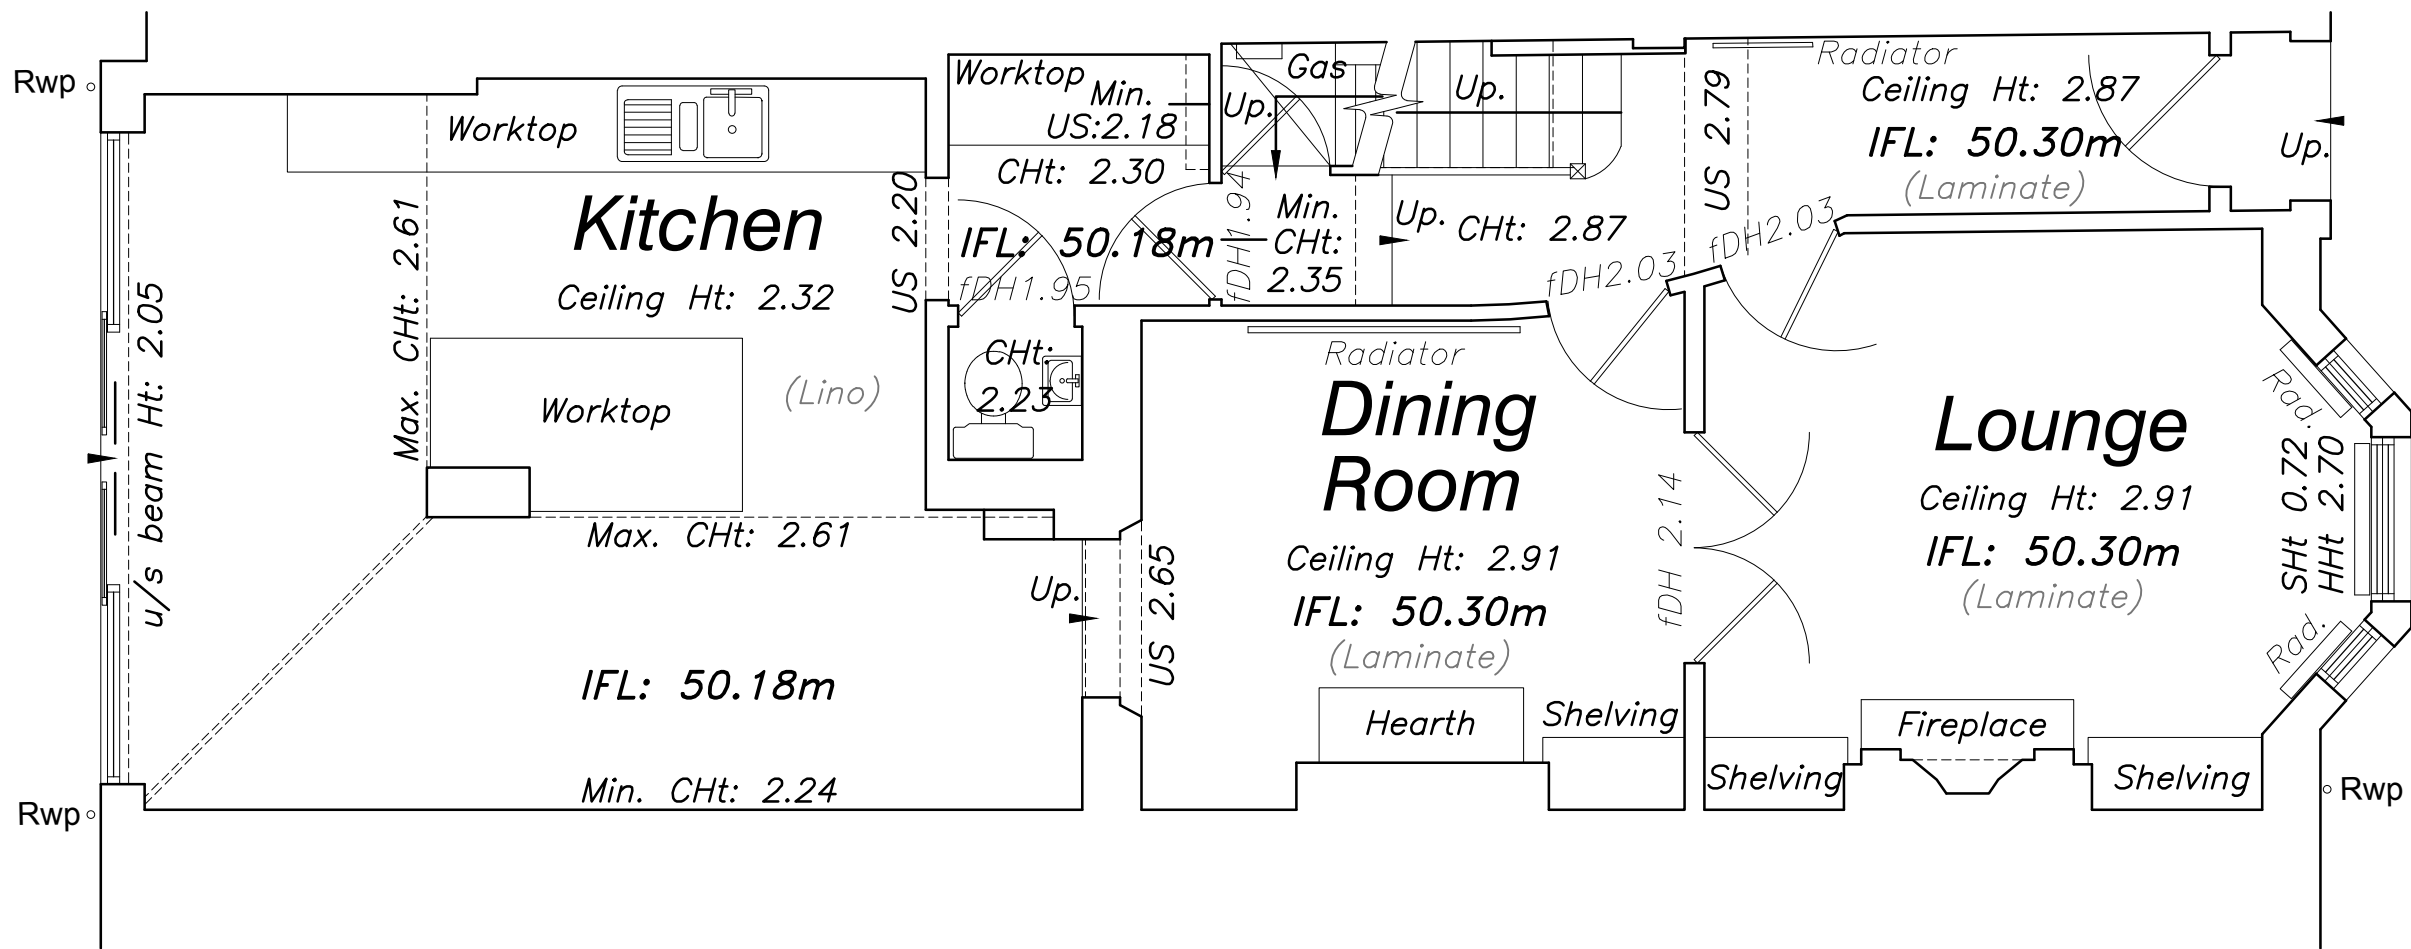

NOTES:

1. Do not scale from this drawing
2. Check all levels and dimensions on site before executing work
3. Report any discrepancy to the Client immediately
4. Execute all work in accordance with all laws, regulations and by-laws

REVISIONS:

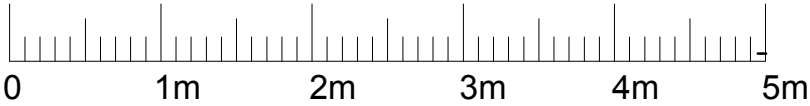

SHER+WHITE
ARCHITECTS

CONTACT:

Deborah Sher 07966 205 219
Gemma White 07711 605 633

PROJECT:

81 Burghley Road

CLIENT:

A & E Markwick

DRAWING:

EXISTING GROUND PLAN
1707/EX.01

format:


A3

scale:

1:50


date:

Jan.18

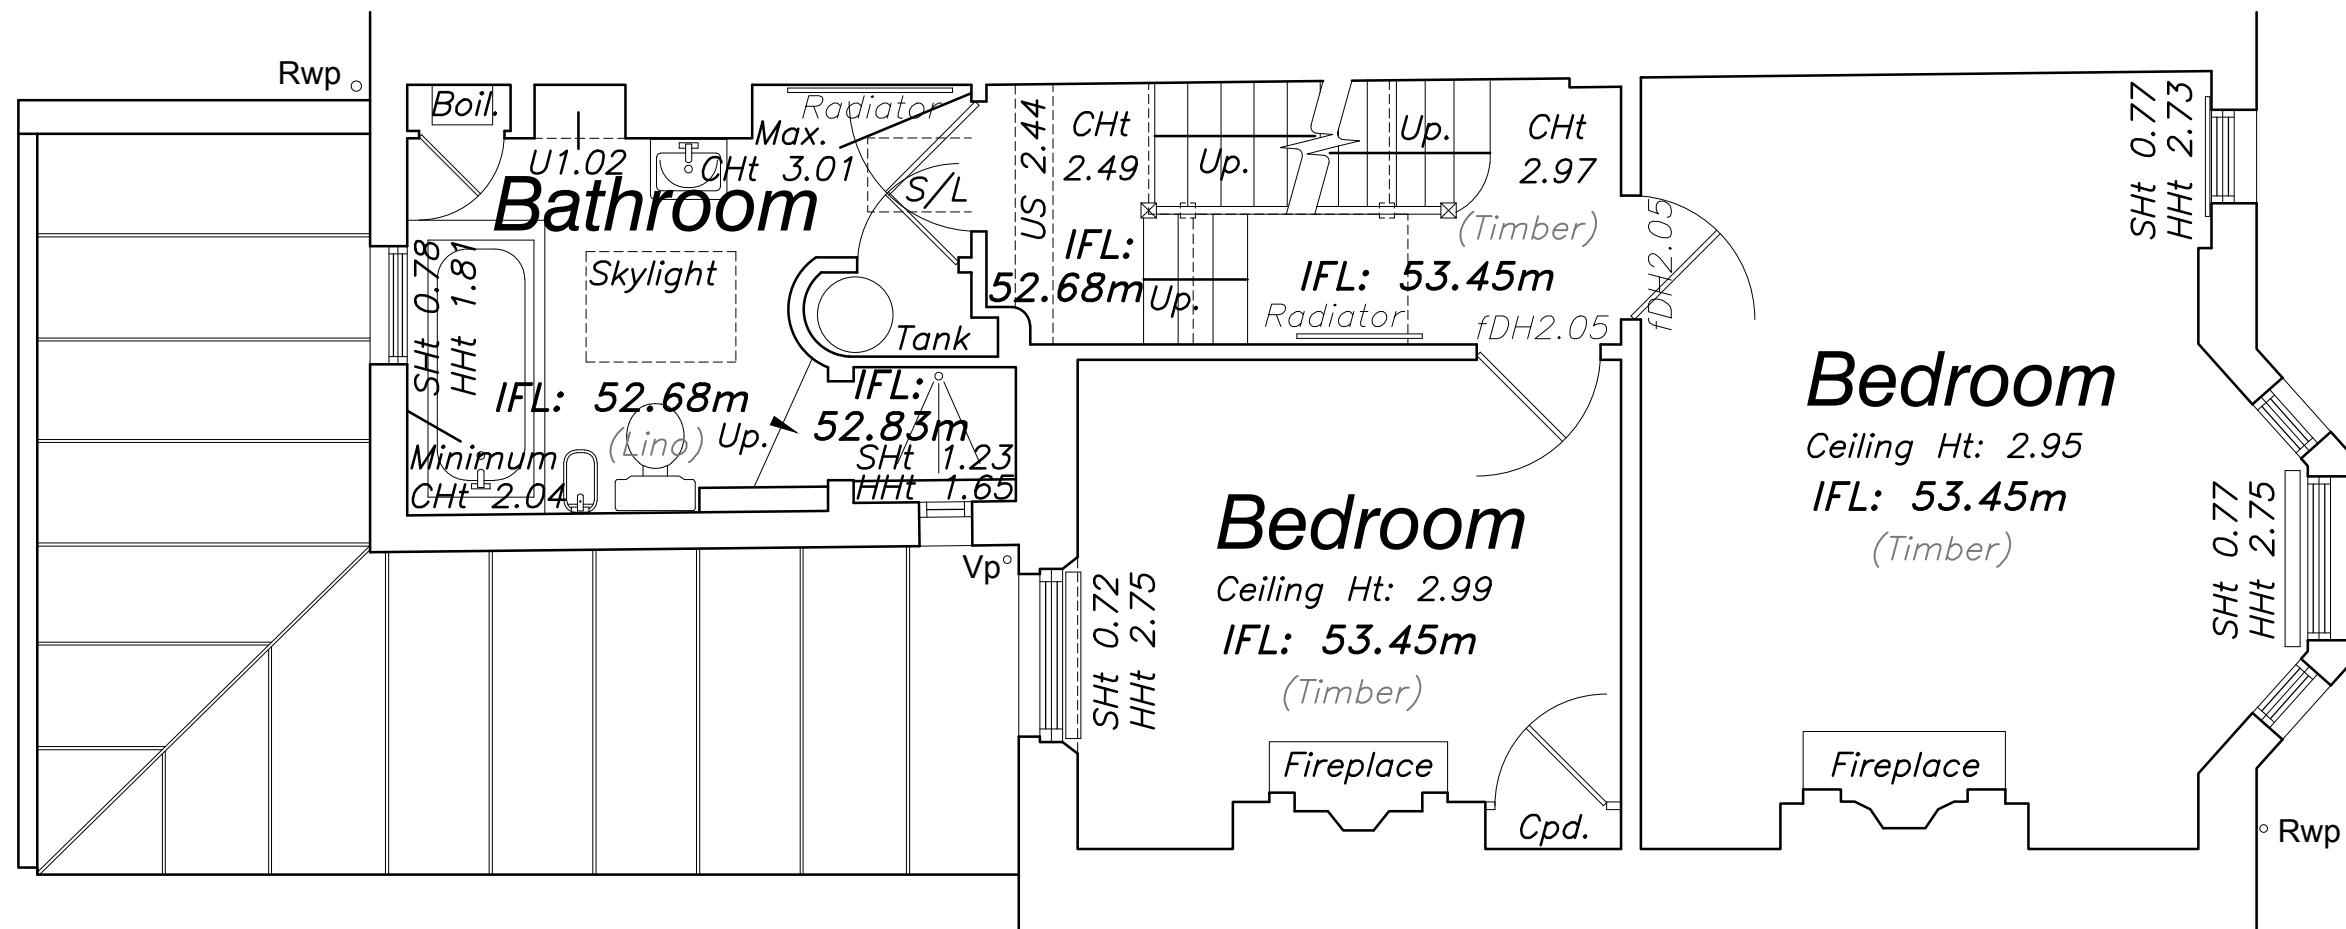

NOTES:

- 1. Do not scale from this drawing
- 2. Check all levels and dimensions on site before executing work
- 3. Report any discrepancy to the Client immediately
- 4. Execute all work in accordance with all laws, regulations and by-laws

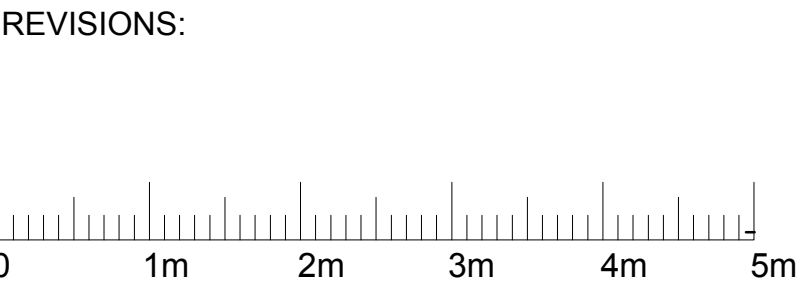


SHER + WHITE
ARCHITECTS
CONTACT:
Deborah Sher 07966 205 219
Gemma White 07711 605 633


PROJECT:
81 Burghley Road
CLIENT:
A & E Markwick

DRAWING:
EXISTING FIRST PLAN
1707/EX.02

format:	scale:	date:
A3	1:50	Jan.18

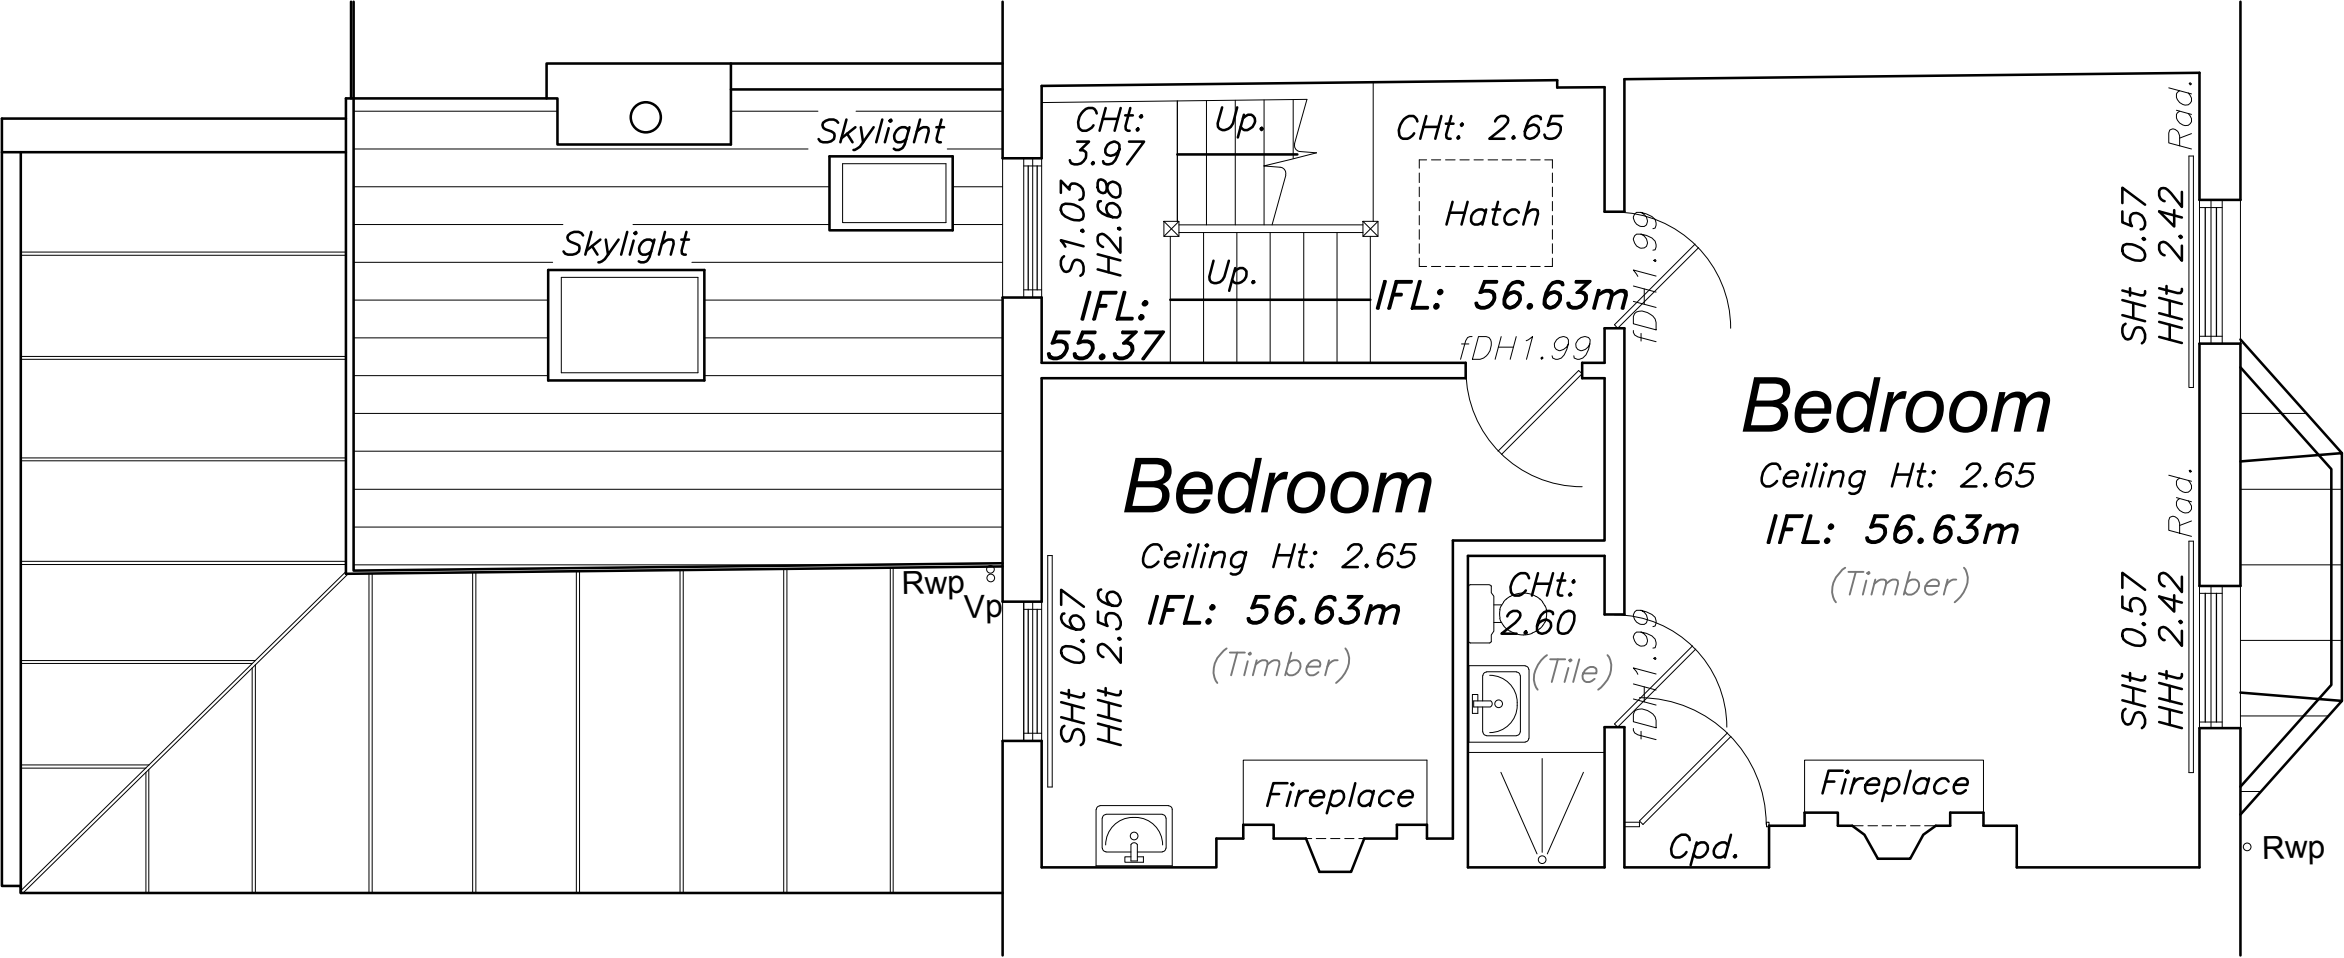

NOTES: 1. Do not scale from this drawing 2. Check all levels and dimensions on site before executing work 3. Report any discrepancy to the Client immediately 4. Execute all work in accordance with all laws, regulations and by-laws	REVISIONS: 0 1m 2m 3m 4m 5m	 SHER + WHITE ARCHITECTS CONTACT: Deborah Sher 07966 205 219 Gemma White 07711 605 633	PROJECT: 81 Burghley Road CLIENT: A & E Markwick	DRAWING: EXISTING SECOND PLAN 1707/EX.03		
				format:	scale:	date:
				A3	1:50	Jan.18

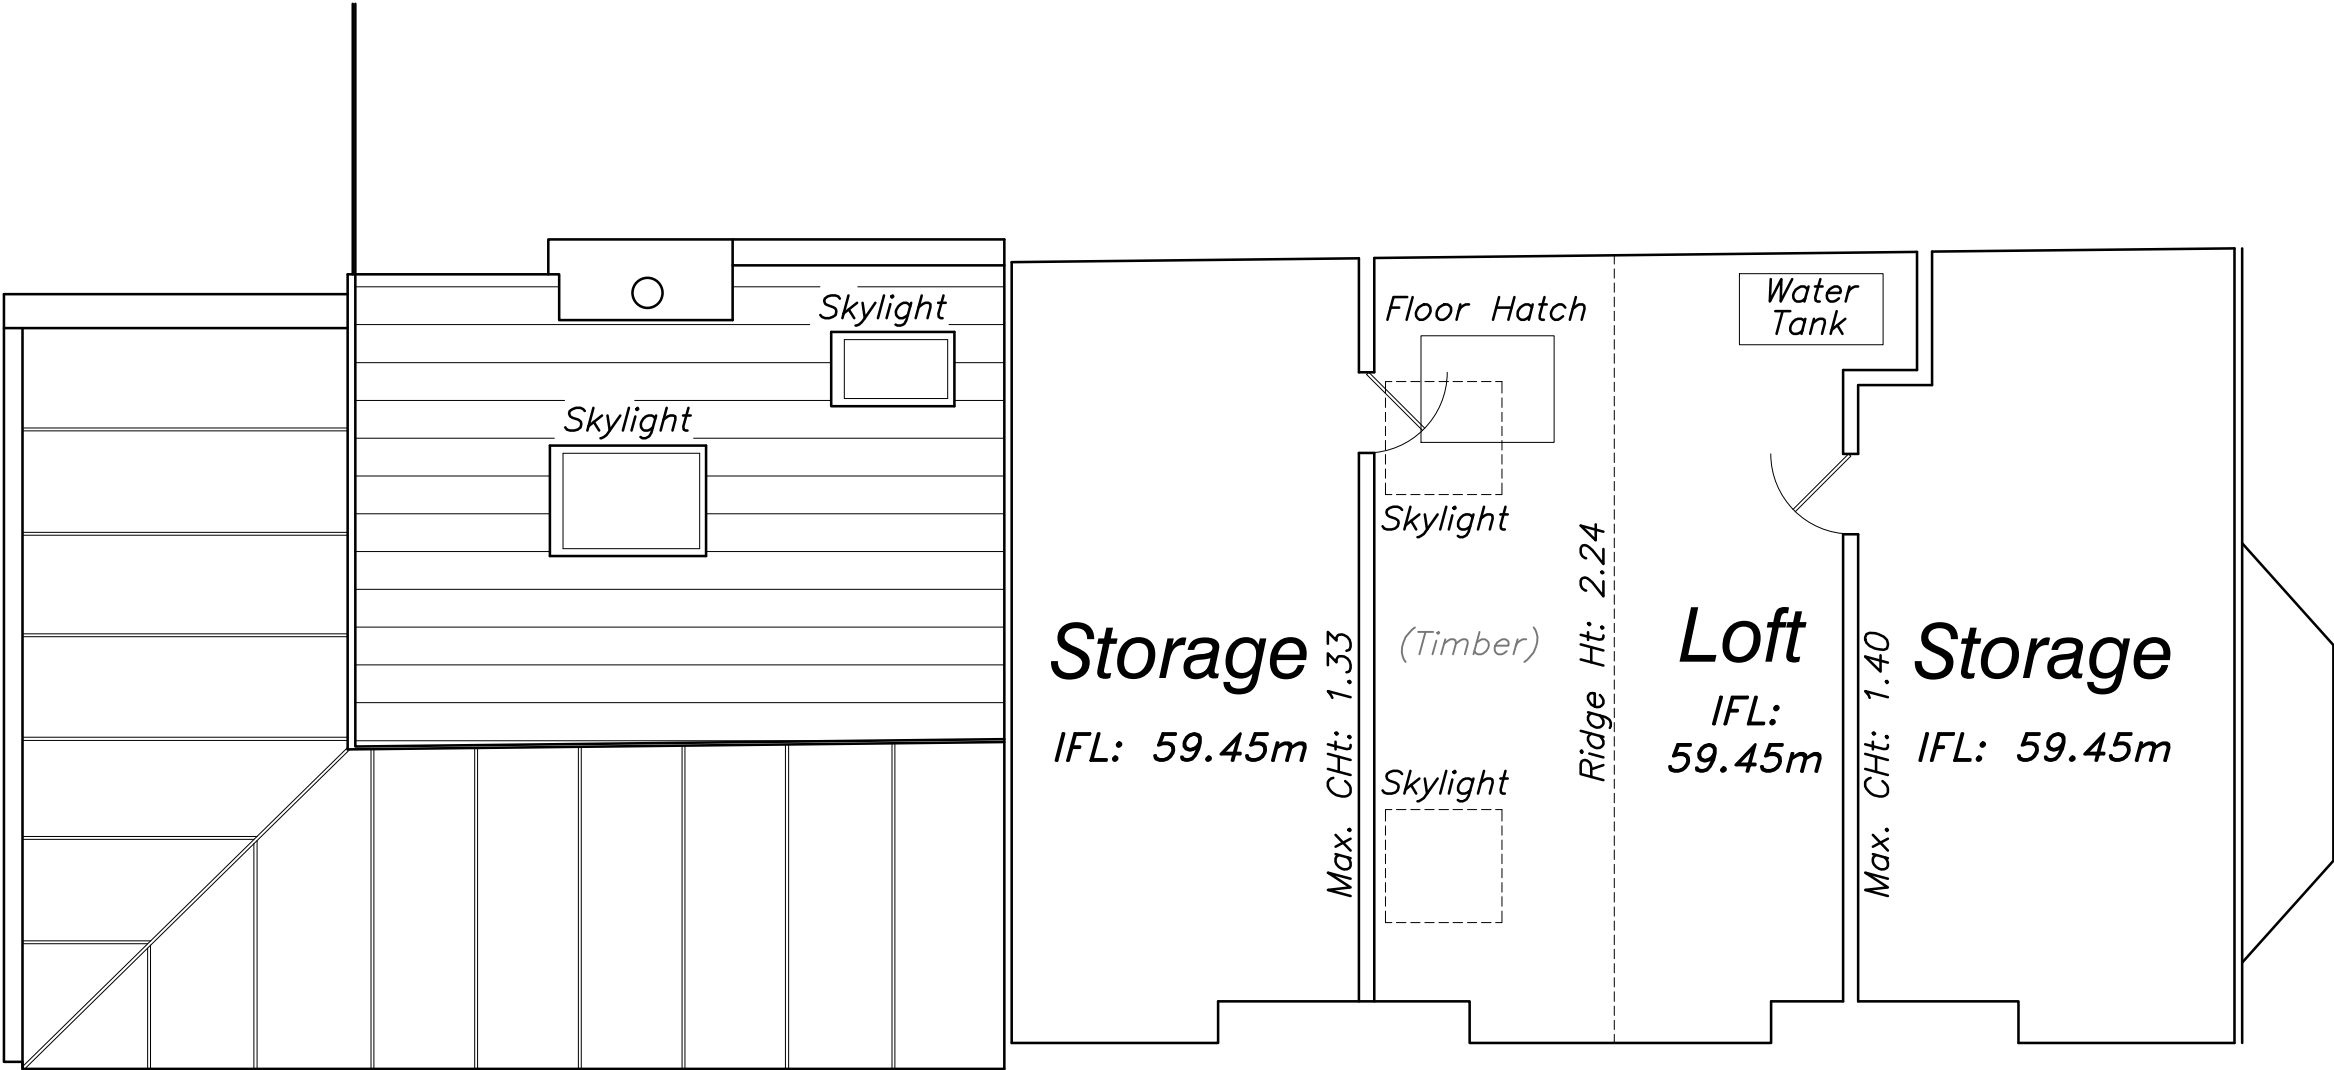

NOTES:

1. Do not scale from this drawing

2. Check all levels and dimensions on site before executing work

3. Report any discrepancy to the Client immediately

4. Execute all work in accordance with all laws, regulations and by-laws

REVISIONS:

0

1m

2m

3m

4m

5m

N

SHER + WHITE
ARCHITECTS

CONTACT:

Deborah Sher 07966 205 219
Gemma White 07711 605 633

PROJECT:

81 Burghley Road

CLIENT:
A & E Markwick


DRAWING:

EXISTING LOFT PLAN
1707/EX.04

format:
A3

scale:
1:50


date:
Jan.18

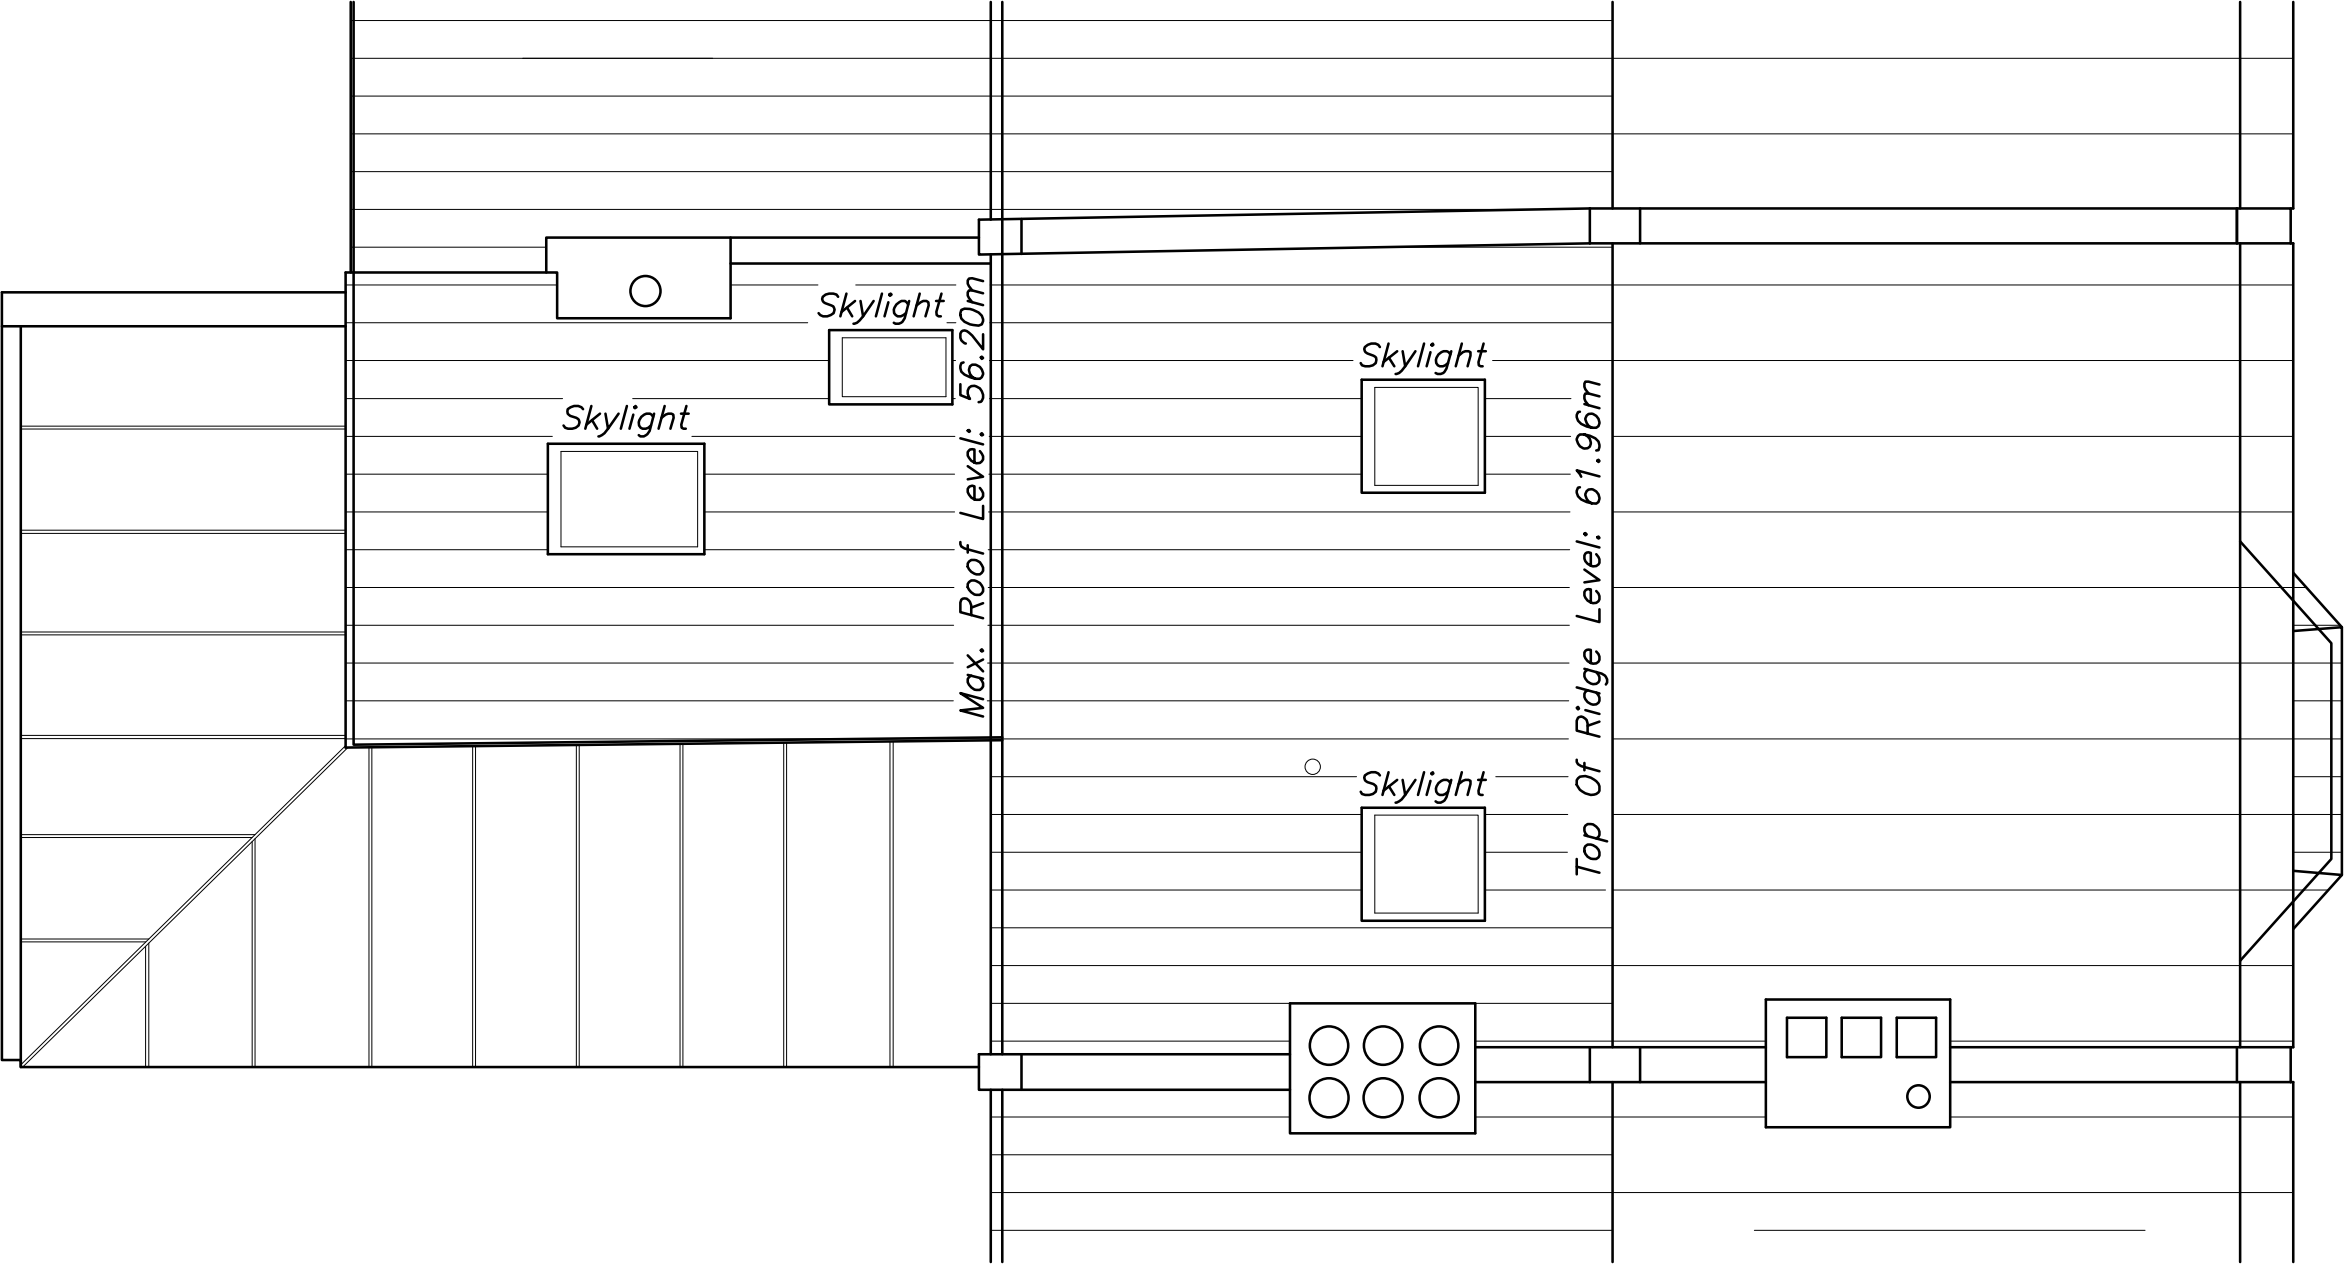

NOTES:

- 1. Do not scale from this drawing
- 2. Check all levels and dimensions on site before executing work
- 3. Report any discrepancy to the Client immediately
- 4. Execute all work in accordance with all laws, regulations and by-laws

REVISIONS:

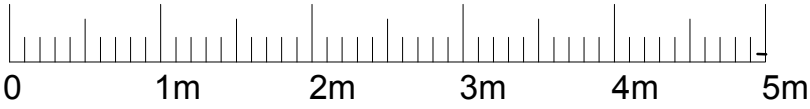

SHER+WHITE
ARCHITECTS

CONTACT:

Deborah Sher 07966 205 219
Gemma White 07711 605 633

PROJECT:

81 Burghley Road

CLIENT:

A & E Markwick

DRAWING:

EXISTING ROOF PLAN
1707/EX.05

format:

A3

scale:

1:50

date:

Jan.18



NOTES:

1. Do not scale from this drawing
2. Check all levels and dimensions on site before executing work
3. Report any discrepancy to the Client immediately
4. Execute all work in accordance with all laws, regulations and by-laws

SHER+WHITE
ARCHITECTS

CONTACT:

Deborah Sher 07966 205 219
Gemma White 07711 605 633

PROJECT:

81 Burghley Road


CLIENT:

A & E Markwick

DRAWING:

EXISTING FRONT ELEVATION
1707/EX.10

format:	scale:	date:
A3	1:50	Jan.18

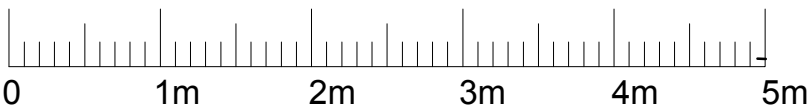

NOTES:


1. Do not scale from this drawing
2. Check all levels and dimensions on site before executing work
3. Report any discrepancy to the Client immediately
4. Execute all work in accordance with all laws, regulations and by-laws

SHER + WHITE
ARCHITECTS
CONTACT:
Deborah Sher 07966 205 219
Gemma White 07711 605 633

PROJECT:
81 Burghley Road
CLIENT:
A & E Markwick

DRAWING:
EXISTING REAR ELEVATION
1707/EX.11


format:	scale:	date:
A3	1:50	Jan.18

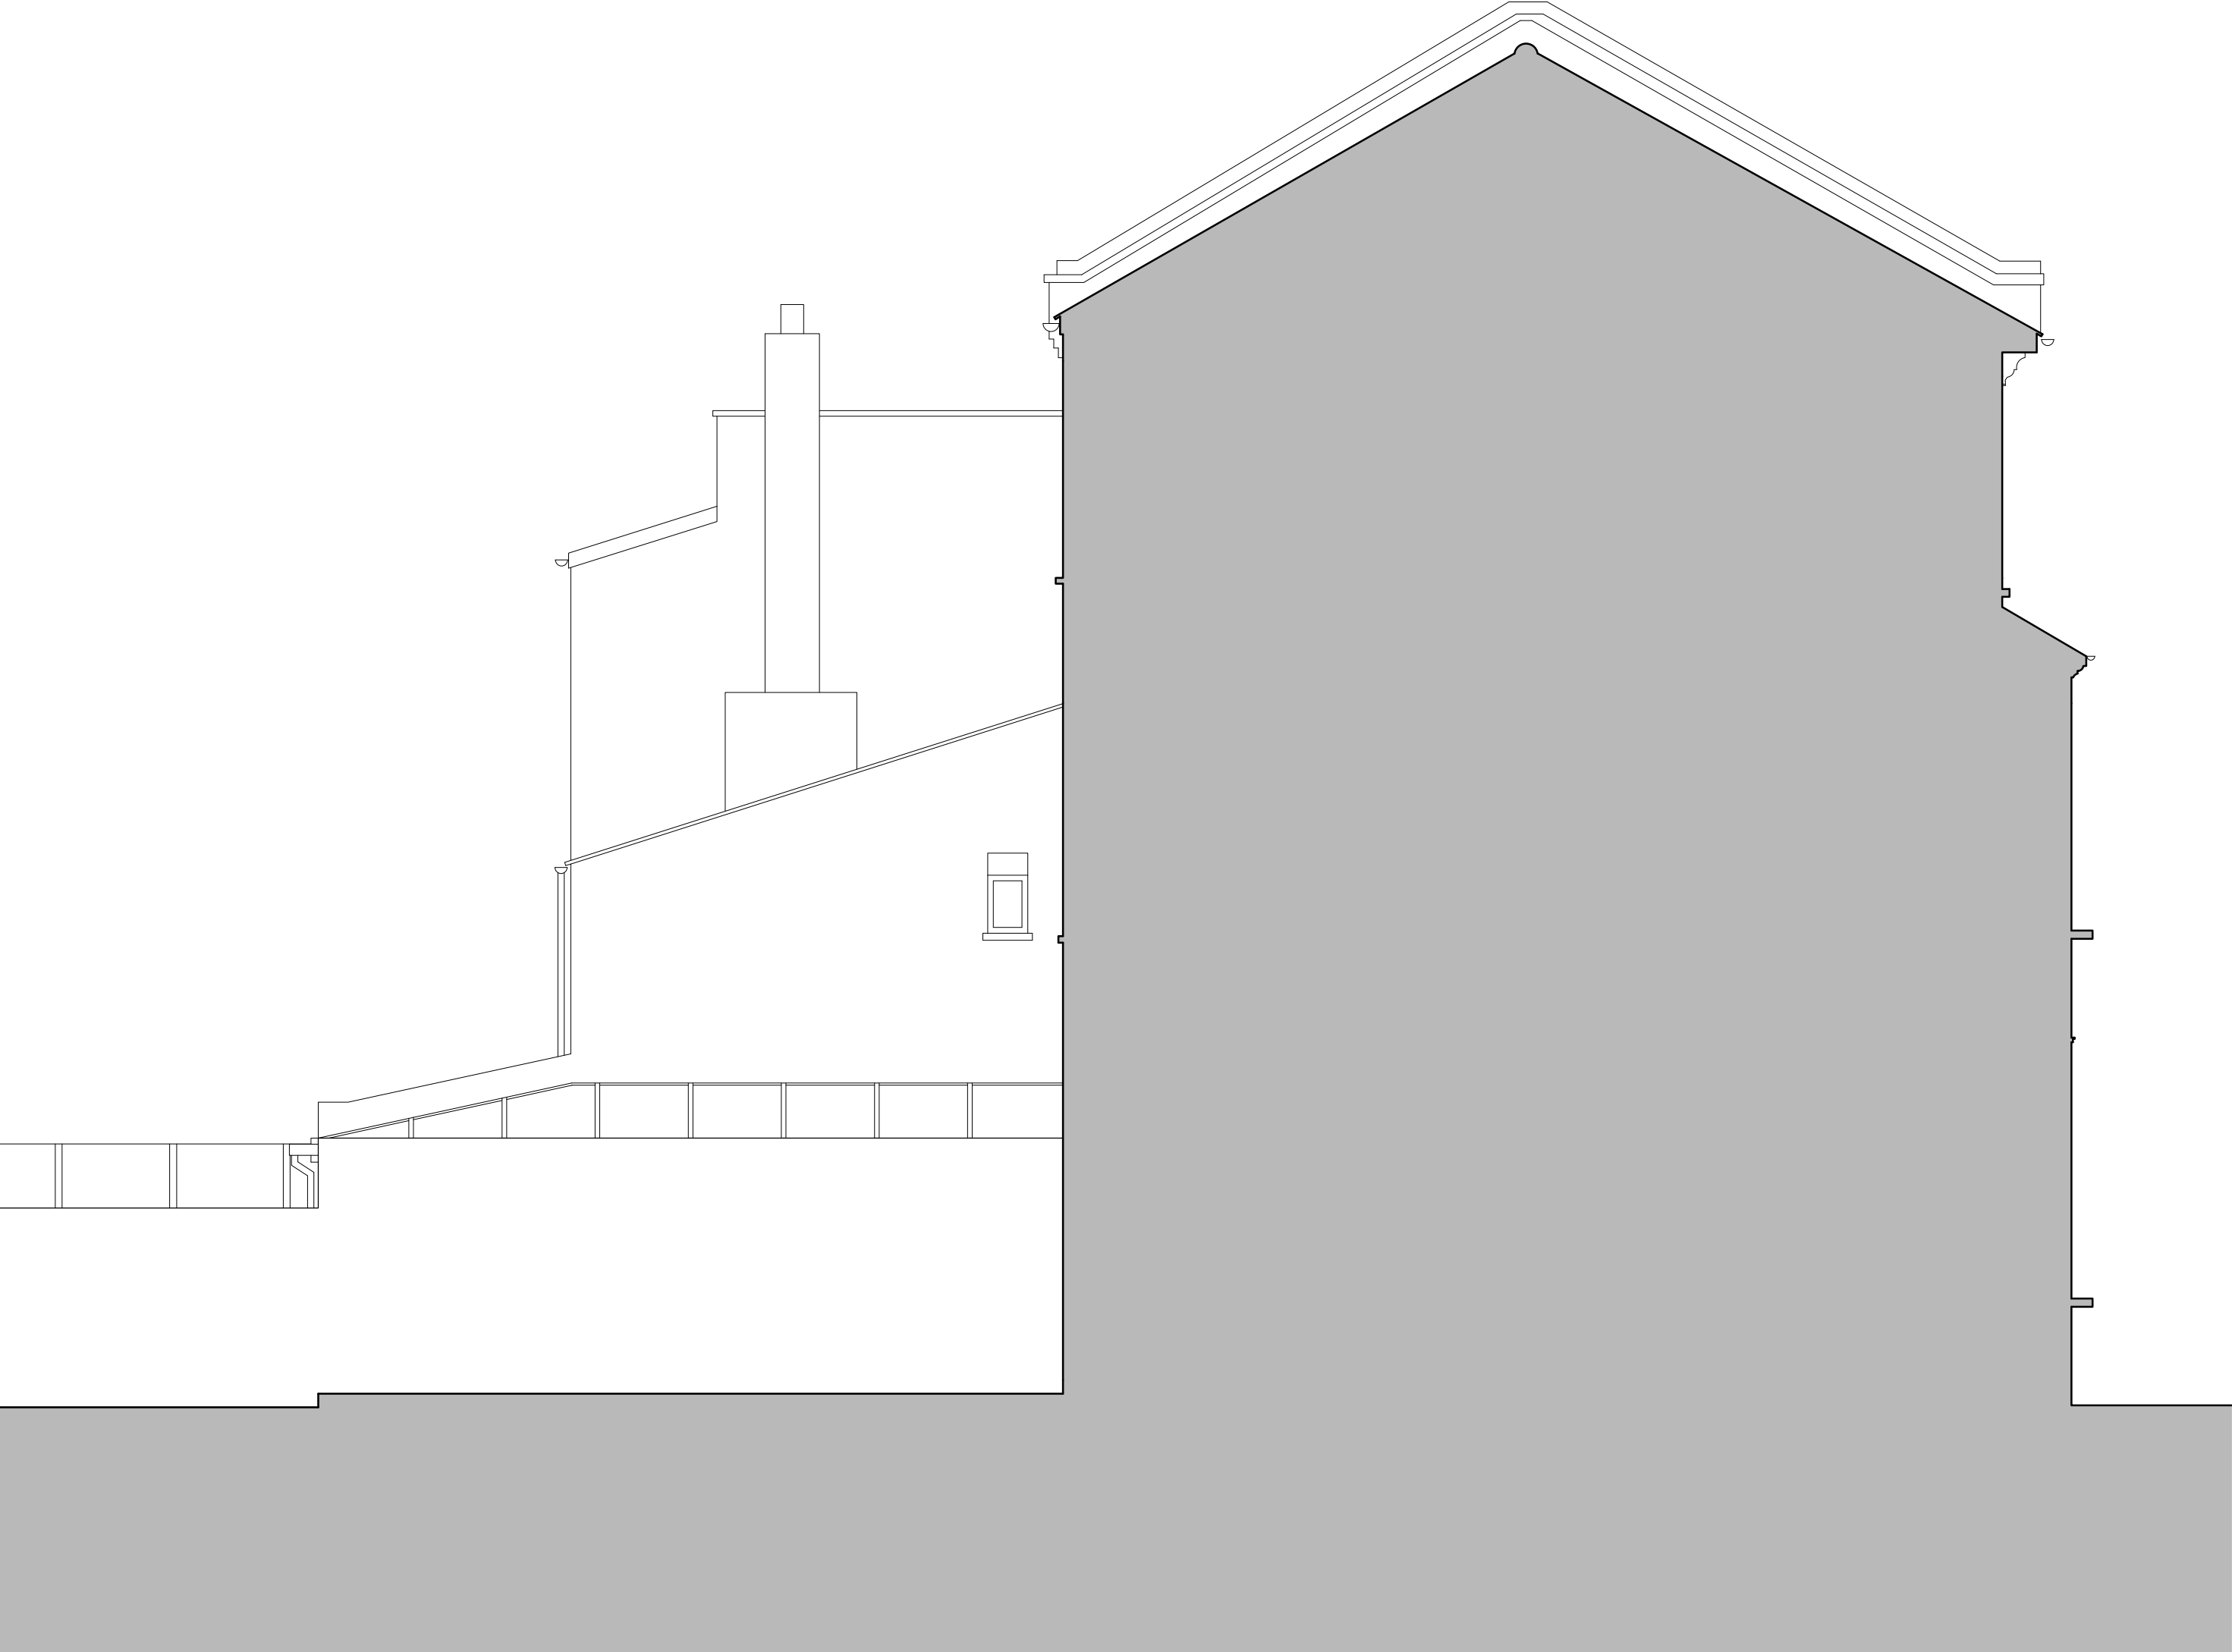

NOTES:

- 1. Do not scale from this drawing
- 2. Check all levels and dimensions on site before executing work
- 3. Report any discrepancy to the Client immediately
- 4. Execute all work in accordance with all laws, regulations and by-laws

REVISIONS:

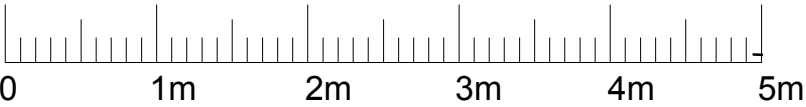

SHER + WHITE
ARCHITECTS

CONTACT:

Deborah Sher 07966 205 219
Gemma White 07711 605 633

PROJECT:

81 Burghley Road

CLIENT:

A & E Markwick

DRAWING:

EXISTING SIDE ELEVATION

1707/EX.12

format:


A2


scale:


1:50

date:

Jan. 18

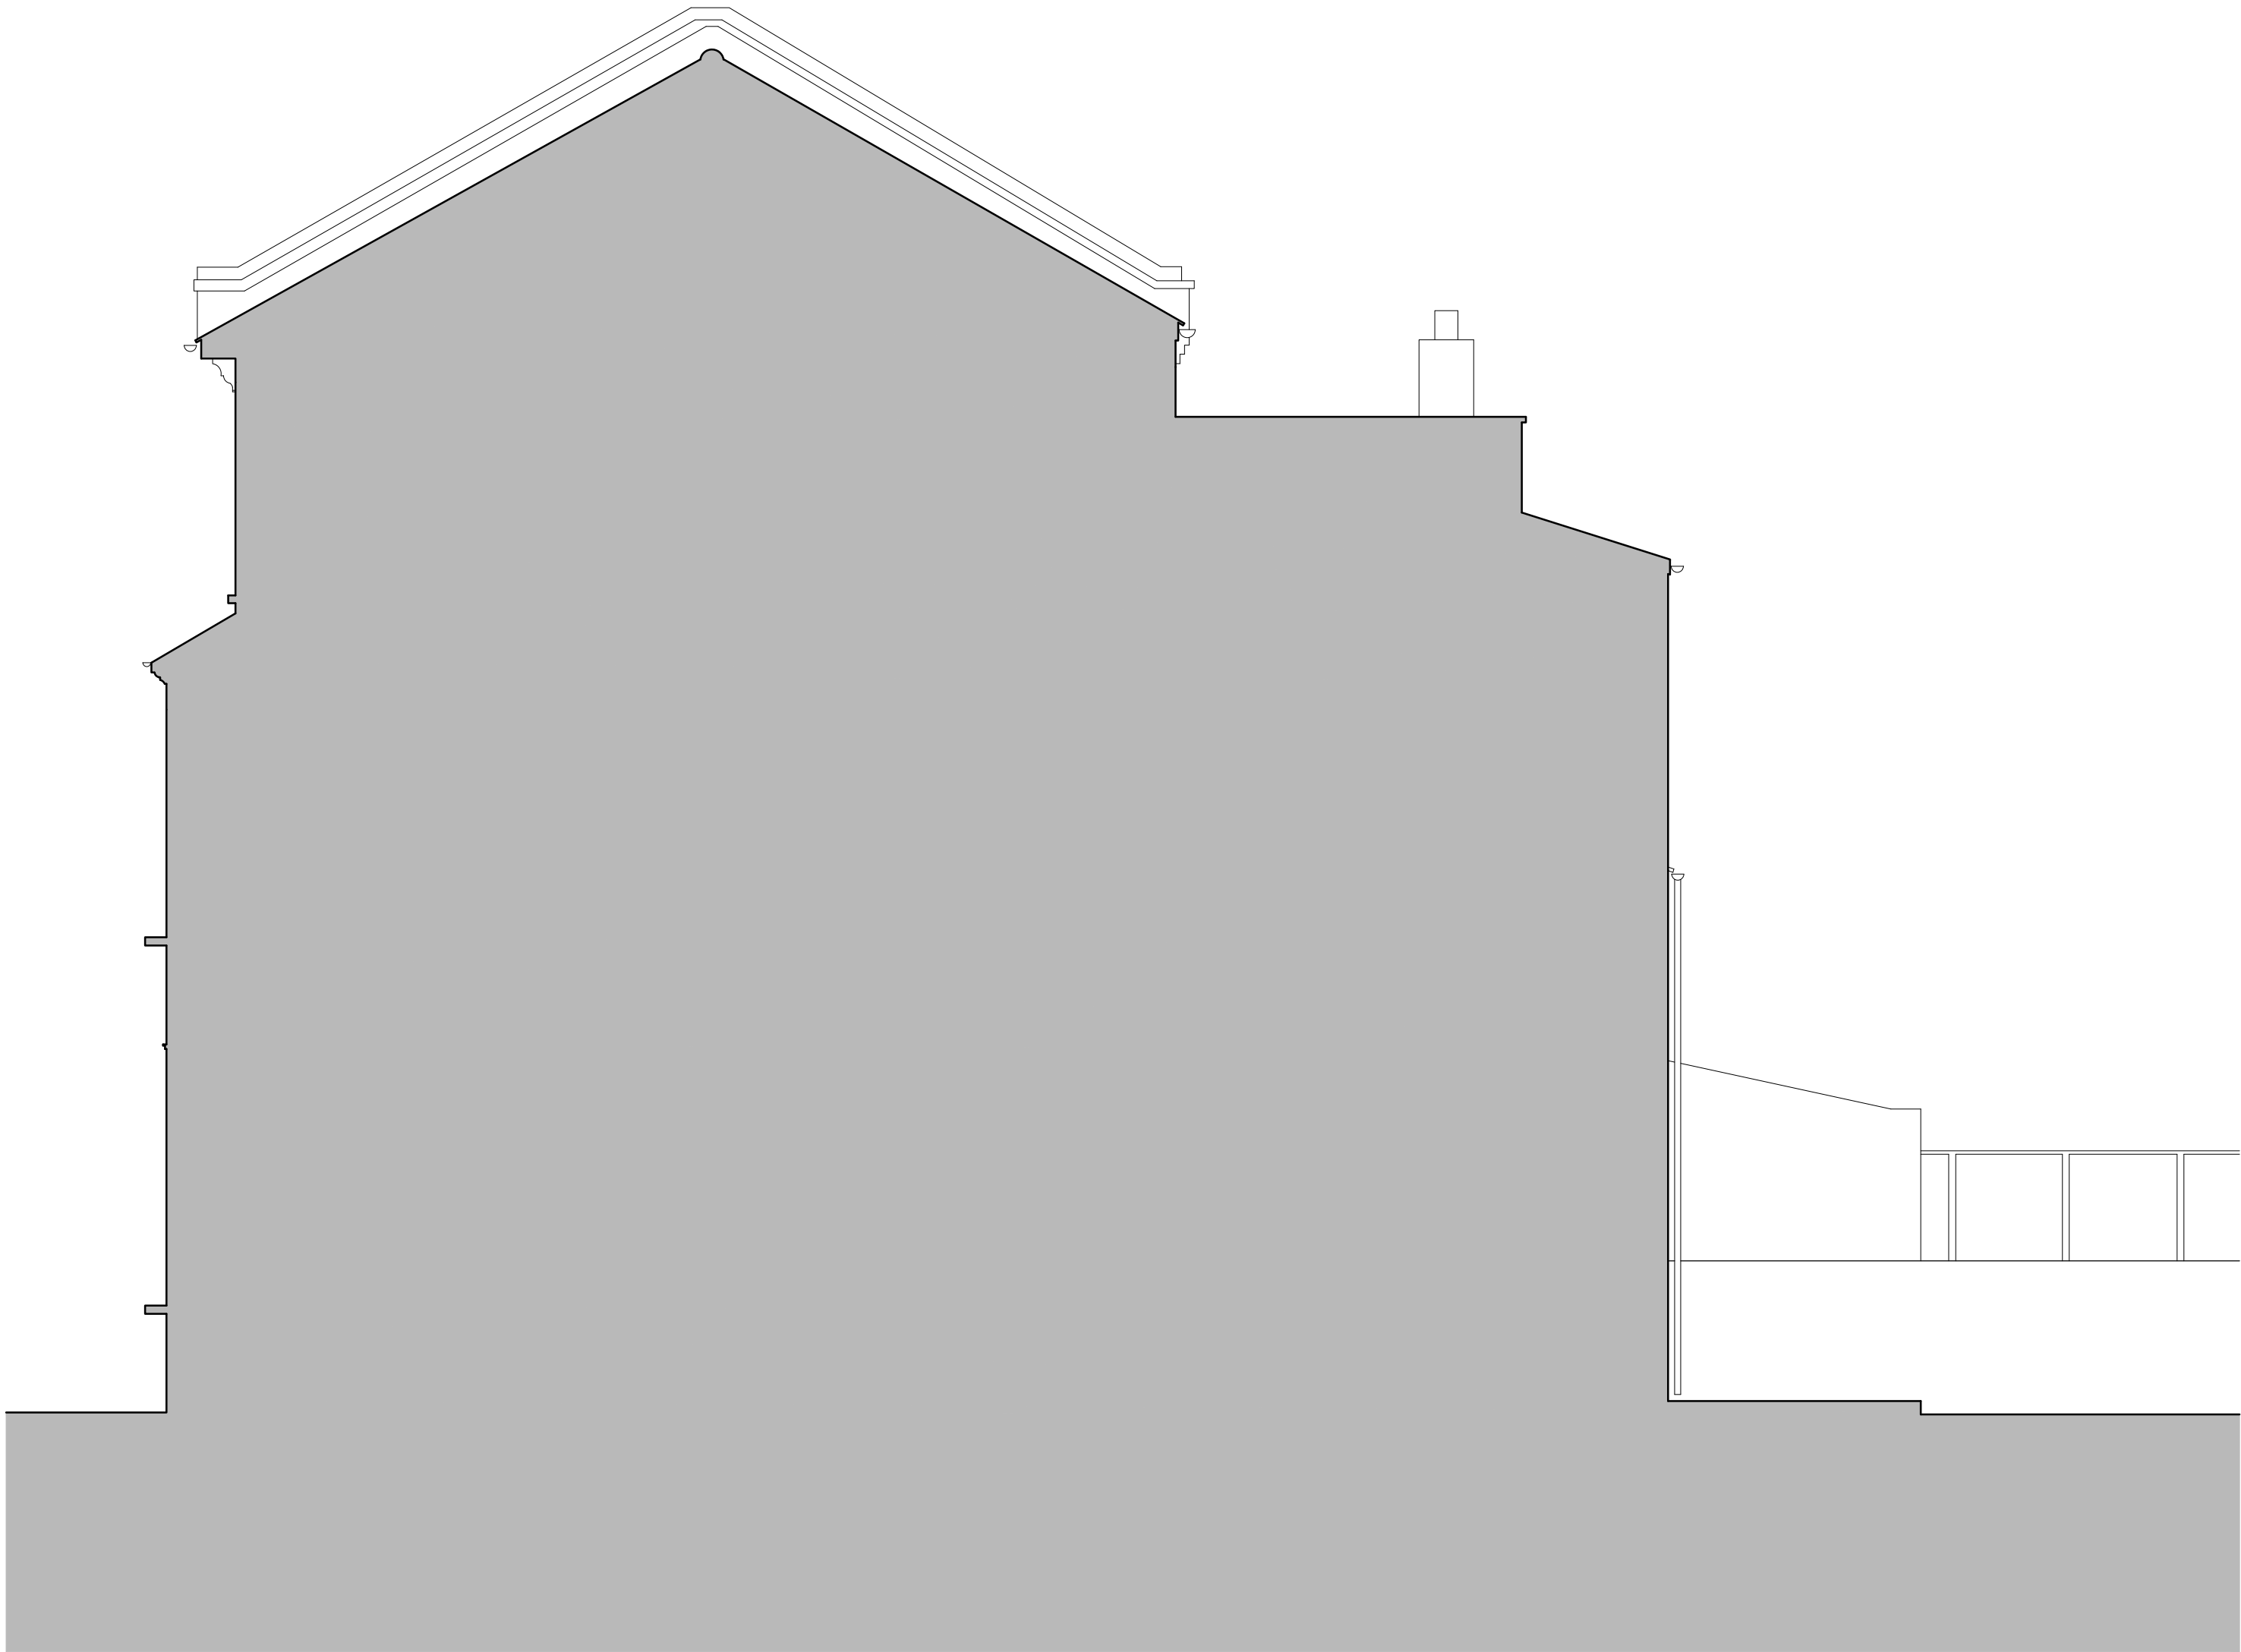

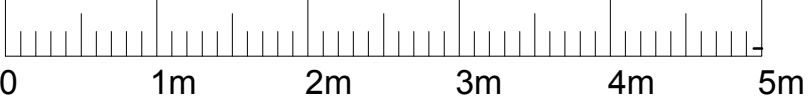NOTES: 1. Do not scale from this drawing 2. Check all levels and dimensions on site before executing work 3. Report any discrepancy to the Client immediately 4. Execute all work in accordance with all laws, regulations and by-laws	REVISIONS: 		SHER+WHITE ARCHITECTS CONTACT: Deborah Sher 07966 205 219 Gemma White 07711 605 633		PROJECT: 81 Burghley Road CLIENT: A & E Markwick		DRAWING: EXISTING SIDE ELEVATION 1707/EX.13		
							format:	scale:	date:
							A2	1:50	Jan.18

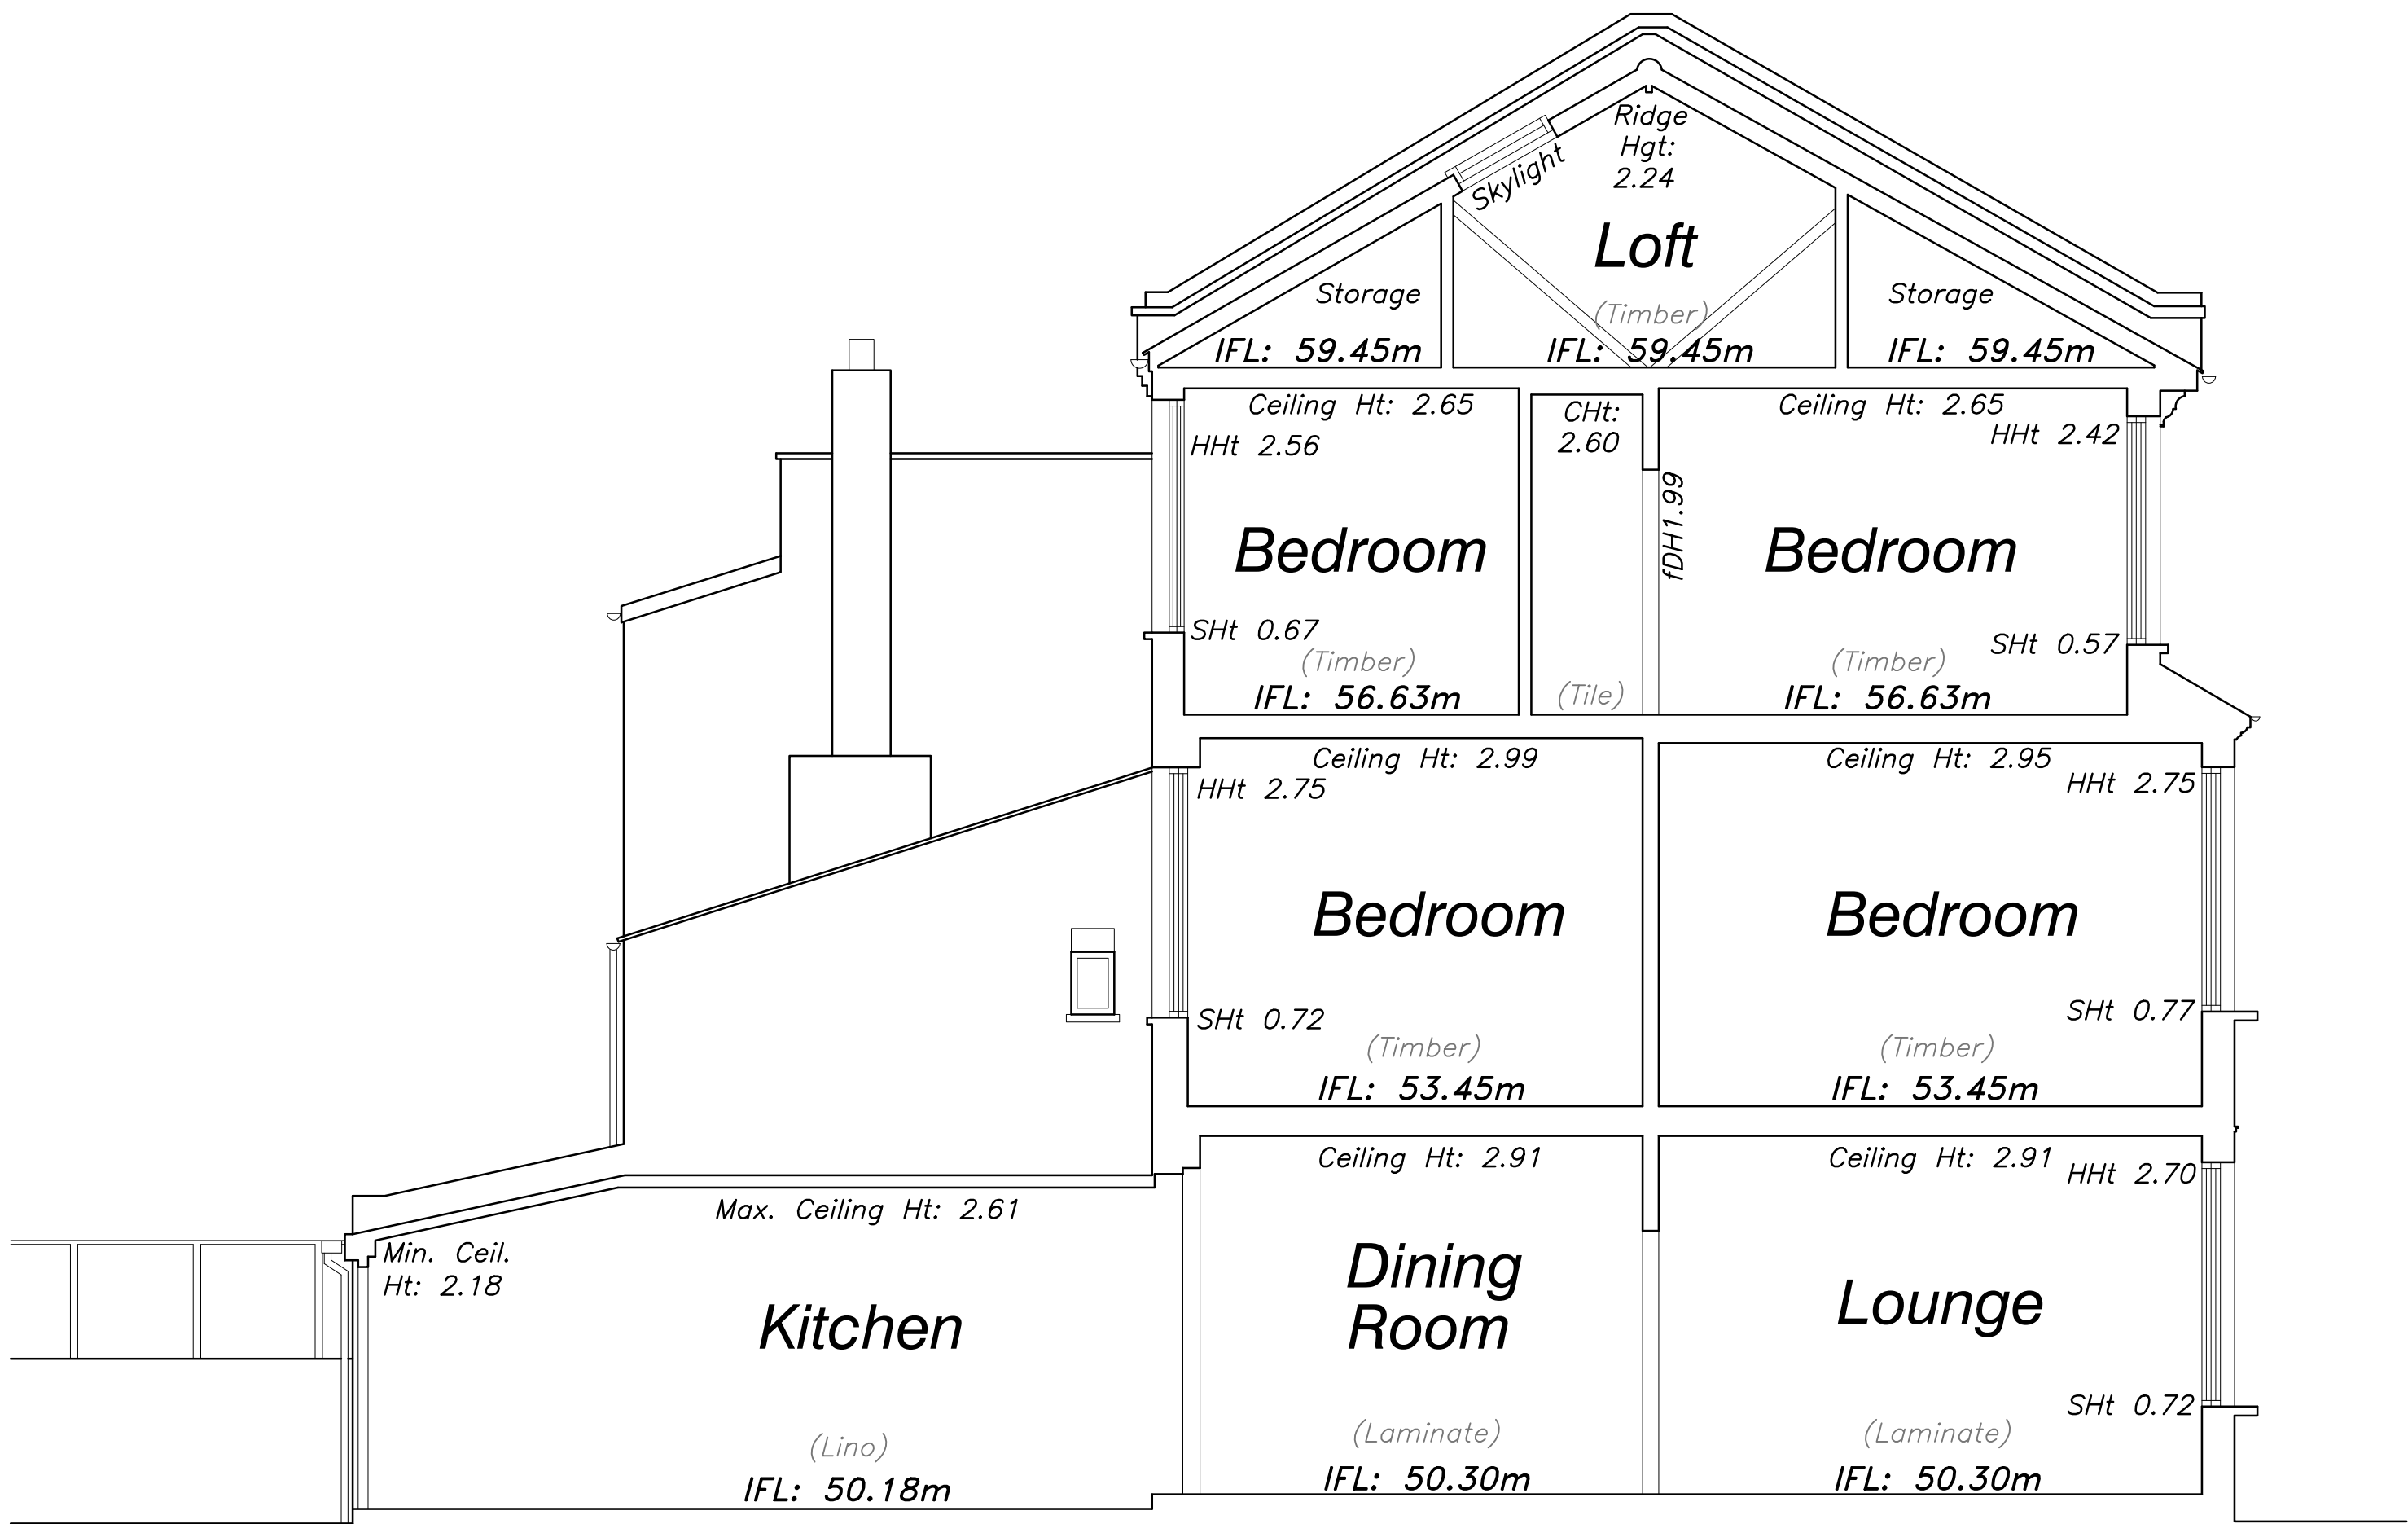

NOTES:

1. Do not scale from this drawing
2. Check all levels and dimensions on site before executing work
3. Report any discrepancy to the Client immediately
4. Execute all work in accordance with all laws, regulations and by-laws

REVISIONS:



SHER+WHITE
ARCHITECTS

CONTACT:

Deborah Sher 07966 205 219
Gemma White 07711 605 633

PROJECT:

81 Burghley Road

CLIENT:

A & E Markwick

DRAWING:

EXISTING SECTION A
1707/EX.14

format:

A2

scale:

1:50

date:

Jan.18