

EXISTING FASCIA SIGN

LED internally illuminated logo in Red colour (Pantone 1797C / Hex E10012). Material for the logo will be acrylic letter with aluminium side and the depth from the wall is 70mm.

LED internally illuminated letters in White colour with height of 440mm. Material for the logo will be acrylic letter with aluminium side and the depth from the wall is 70mm.



LED internally illuminated letters in White colour, with Bauhause93 font. Material for the logo will be acrylic letter with aluminium side and the depth from the wall is 50mm.

NOTE: Illuminance level shall be max. 600 candela per square metre of area illuminated. As this can be flexible, we will follow the guidance from the Council.



Non-illuminated letters in White colour with Arial font. The total width of the sub-letters will be the same as the width of the word "MART". The letters will be made of acrylic material and the depth from the wall is 30mm.



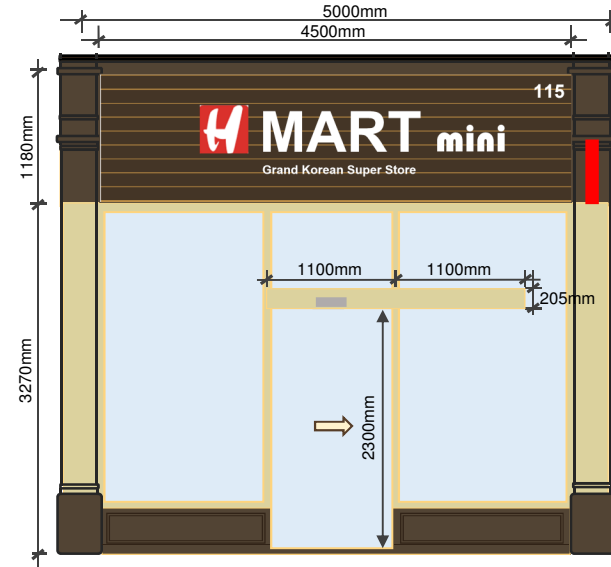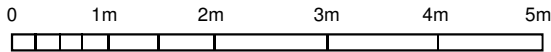


Scale 1:50 @ A3





PROPOSED FASCIA SIGN



Lettering Details:

1. "oseyo" Logo :LED internally illuminated logo in white colour. Acrylic letter with aluminium side and the depth from the wall is 100mm.
2. "오세요" : LED internally illuminated logo in white colour. Acrylic letter with aluminium side and the depth from the wall is 70mm.
3. "Korean Food and Culture Hub" : Non-illuminated letters in White colour with Arial font. Acrylic material and the depth from the wall is 30mm.
4.  LED internally illuminated logo in Yellow colour (Pantone 110 XGC/ Hex E0B200).
 LED internally illuminated logo in Green colour (Pantone 2259 C / Hex 027223)
 LED internally illuminated logo in Orange colour (Pantone Bright Orange C/ Hex FF5E00) LED
 LED internally illuminated logo in Beige colour (Pantone 600 UP/ Hex F5EFA4)
 LED internally illuminated logo in Brown colour (Pantone 4625 XGC/ Hex 4A281A)

Scale 1:50 @ A3

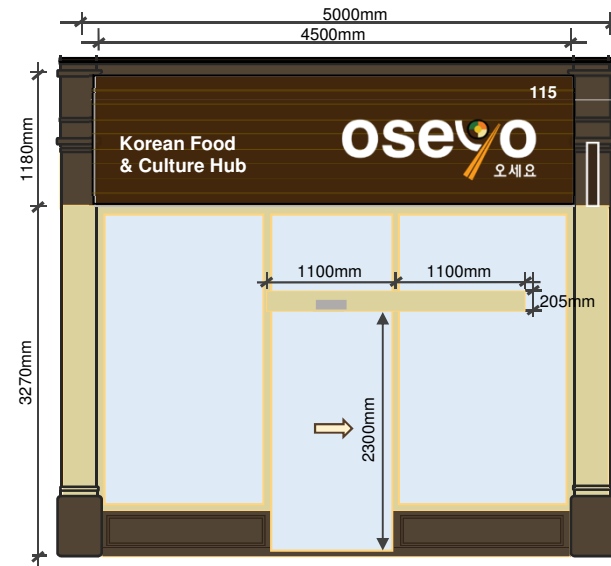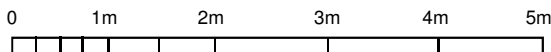

COMPANY

GKSS LTD
Unit 5 Leigh Close
New Malden
Surrey KT3 3NW

PROJECT TITLE

Replacement of Fascia
& Hanging Sign
At
115 Tottenham Court
Road
London
W1T 5AH

DRAWING TITLE

Main Fascia Sign

DATE

22 January 2018

SCALES

1:50 @ A3

PREPARED BY

GKSS LTD

DRAWING NUMBER

115_2018_04