


## EXISTING PROJECTING SIGN


### Projecting Sign Illumination Details:

- Size: 550mm x 550mm x 100mm
- Illuminance Level: LED Internal illumination levels @ 600 candela per sq mt (max.) on panel face

**NOTE:** Illuminance level shall be max. 600 candela per square metre of area illuminated. As this can be flexible, we will follow the guidance from the Council.

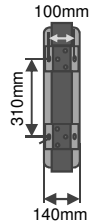


Front View

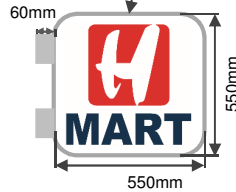

Side View

LED internally illuminated logo in Red colour (Pantone 1797C / Hex E10012) and letter "MART" in dark blue (Hex 002C57). Solid double sided waterproof illuminated LED Light box. The sign will enhance the area by providing brightness in the dark and can be seen from both directions. Made from a strong and durable aluminum frame with acrylic faces. The thickness of the sign is 100mm.

## PROPOSED PROJECTING SIGN

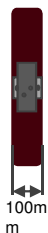


### Projecting Sign Illumination Details:

- Size: 650mm x 650mm x 100mm
- Illuminance Level: LED Internal illumination levels @ 600 candela per sq mt (max.) on panel face

LED internally illuminated logo in Black Coffee (Pantone 19-1111 TCX / Hex 3B302F) and Orange colour (Pantone Bright Orange C/ Hex FF5E00) with White illuminated background.

The existing specifications will remain. Solid double sided waterproof illuminated LED Light box. The sign will enhance the area by providing brightness in the dark and can be seen from both directions. The thickness of the sign is 100mm.

Scale 1:20 @ A3

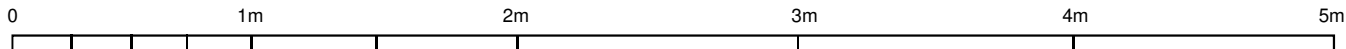

### COMPANY

GKSS LTD  
Unit 5 Leigh Close  
New Malden  
Surrey KT3 3NW

### PROJECT TITLE

Replacement of Fascia  
& Hanging Sign  
At  
115 Tottenham Court  
Road  
London  
W1T 5AH

### DRAWING TITLE

Projecting Sign

### DATE

22 January 2018

### SCALES

1:50 @ A3

### PREPARED BY

GKSS LTD

### DRAWING NUMBER

115\_2018\_05