


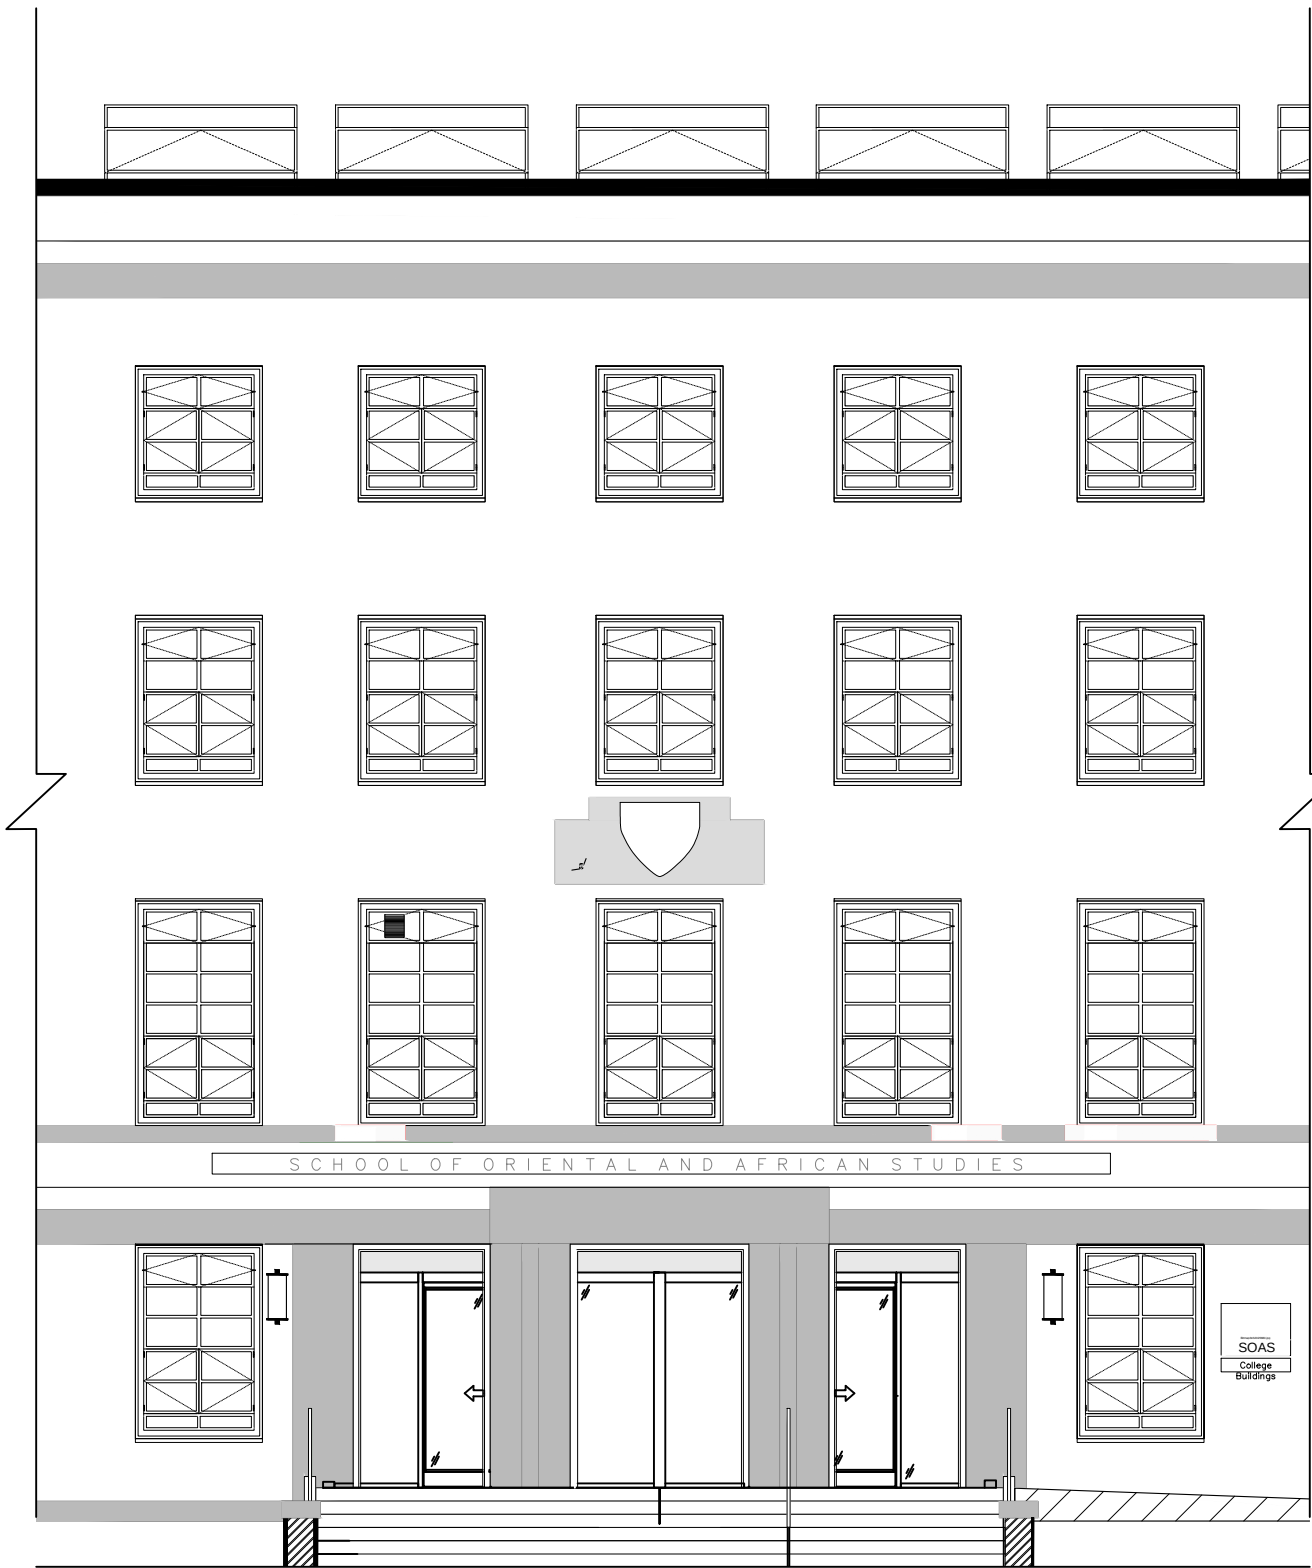

Proposed Elevation - External view of new Internal Entrance Lobby



DO NOT SCALE

Use only written dimension. All dimension must be verified prior to works being put into hand and any discrepancies reported to the originator.

Health and Safety Information

	Details	Sign	Date
Asbestos Survey			
Structural Check/Lifting & Handling			
Site Survey			
Access and Egress/Site Compound			
Hazards Identified			

General Notes

Key:

- Site location

REV	Details of Revision	Date	Sign
Client			

FAITHFUL+GOULD

Canning Exchange, 10 Canning Street, Edinburgh, EH3 8EG

Tel: +44(0)131 221 5600

Fax: +44(0)131 221 5653

Project

SOAS University of London

College Building Reception Refurbishment

Title

LISTED BUILDING APPLICATION

Proposed Elevation

Drawing No

5151003-020-004

Scale	Drawn	Checked	Co-ord chk
1:100	NB	BW	BW
Drawing size	Date	Date	Date
A3	18/01/2018	18/01/2018	22/01/2018

Status

LISTED BUILDING APPLICATION

©FAITHFUL+GOULD COPYRIGHT : REPRODUCTION IN WHOLE OR PART BY ANY MEANS IS PROHIBITED WITHOUT THE PRIOR WRITTEN PERMISSION OF FAITHFUL+GOULD