




Location Plan 1:1250

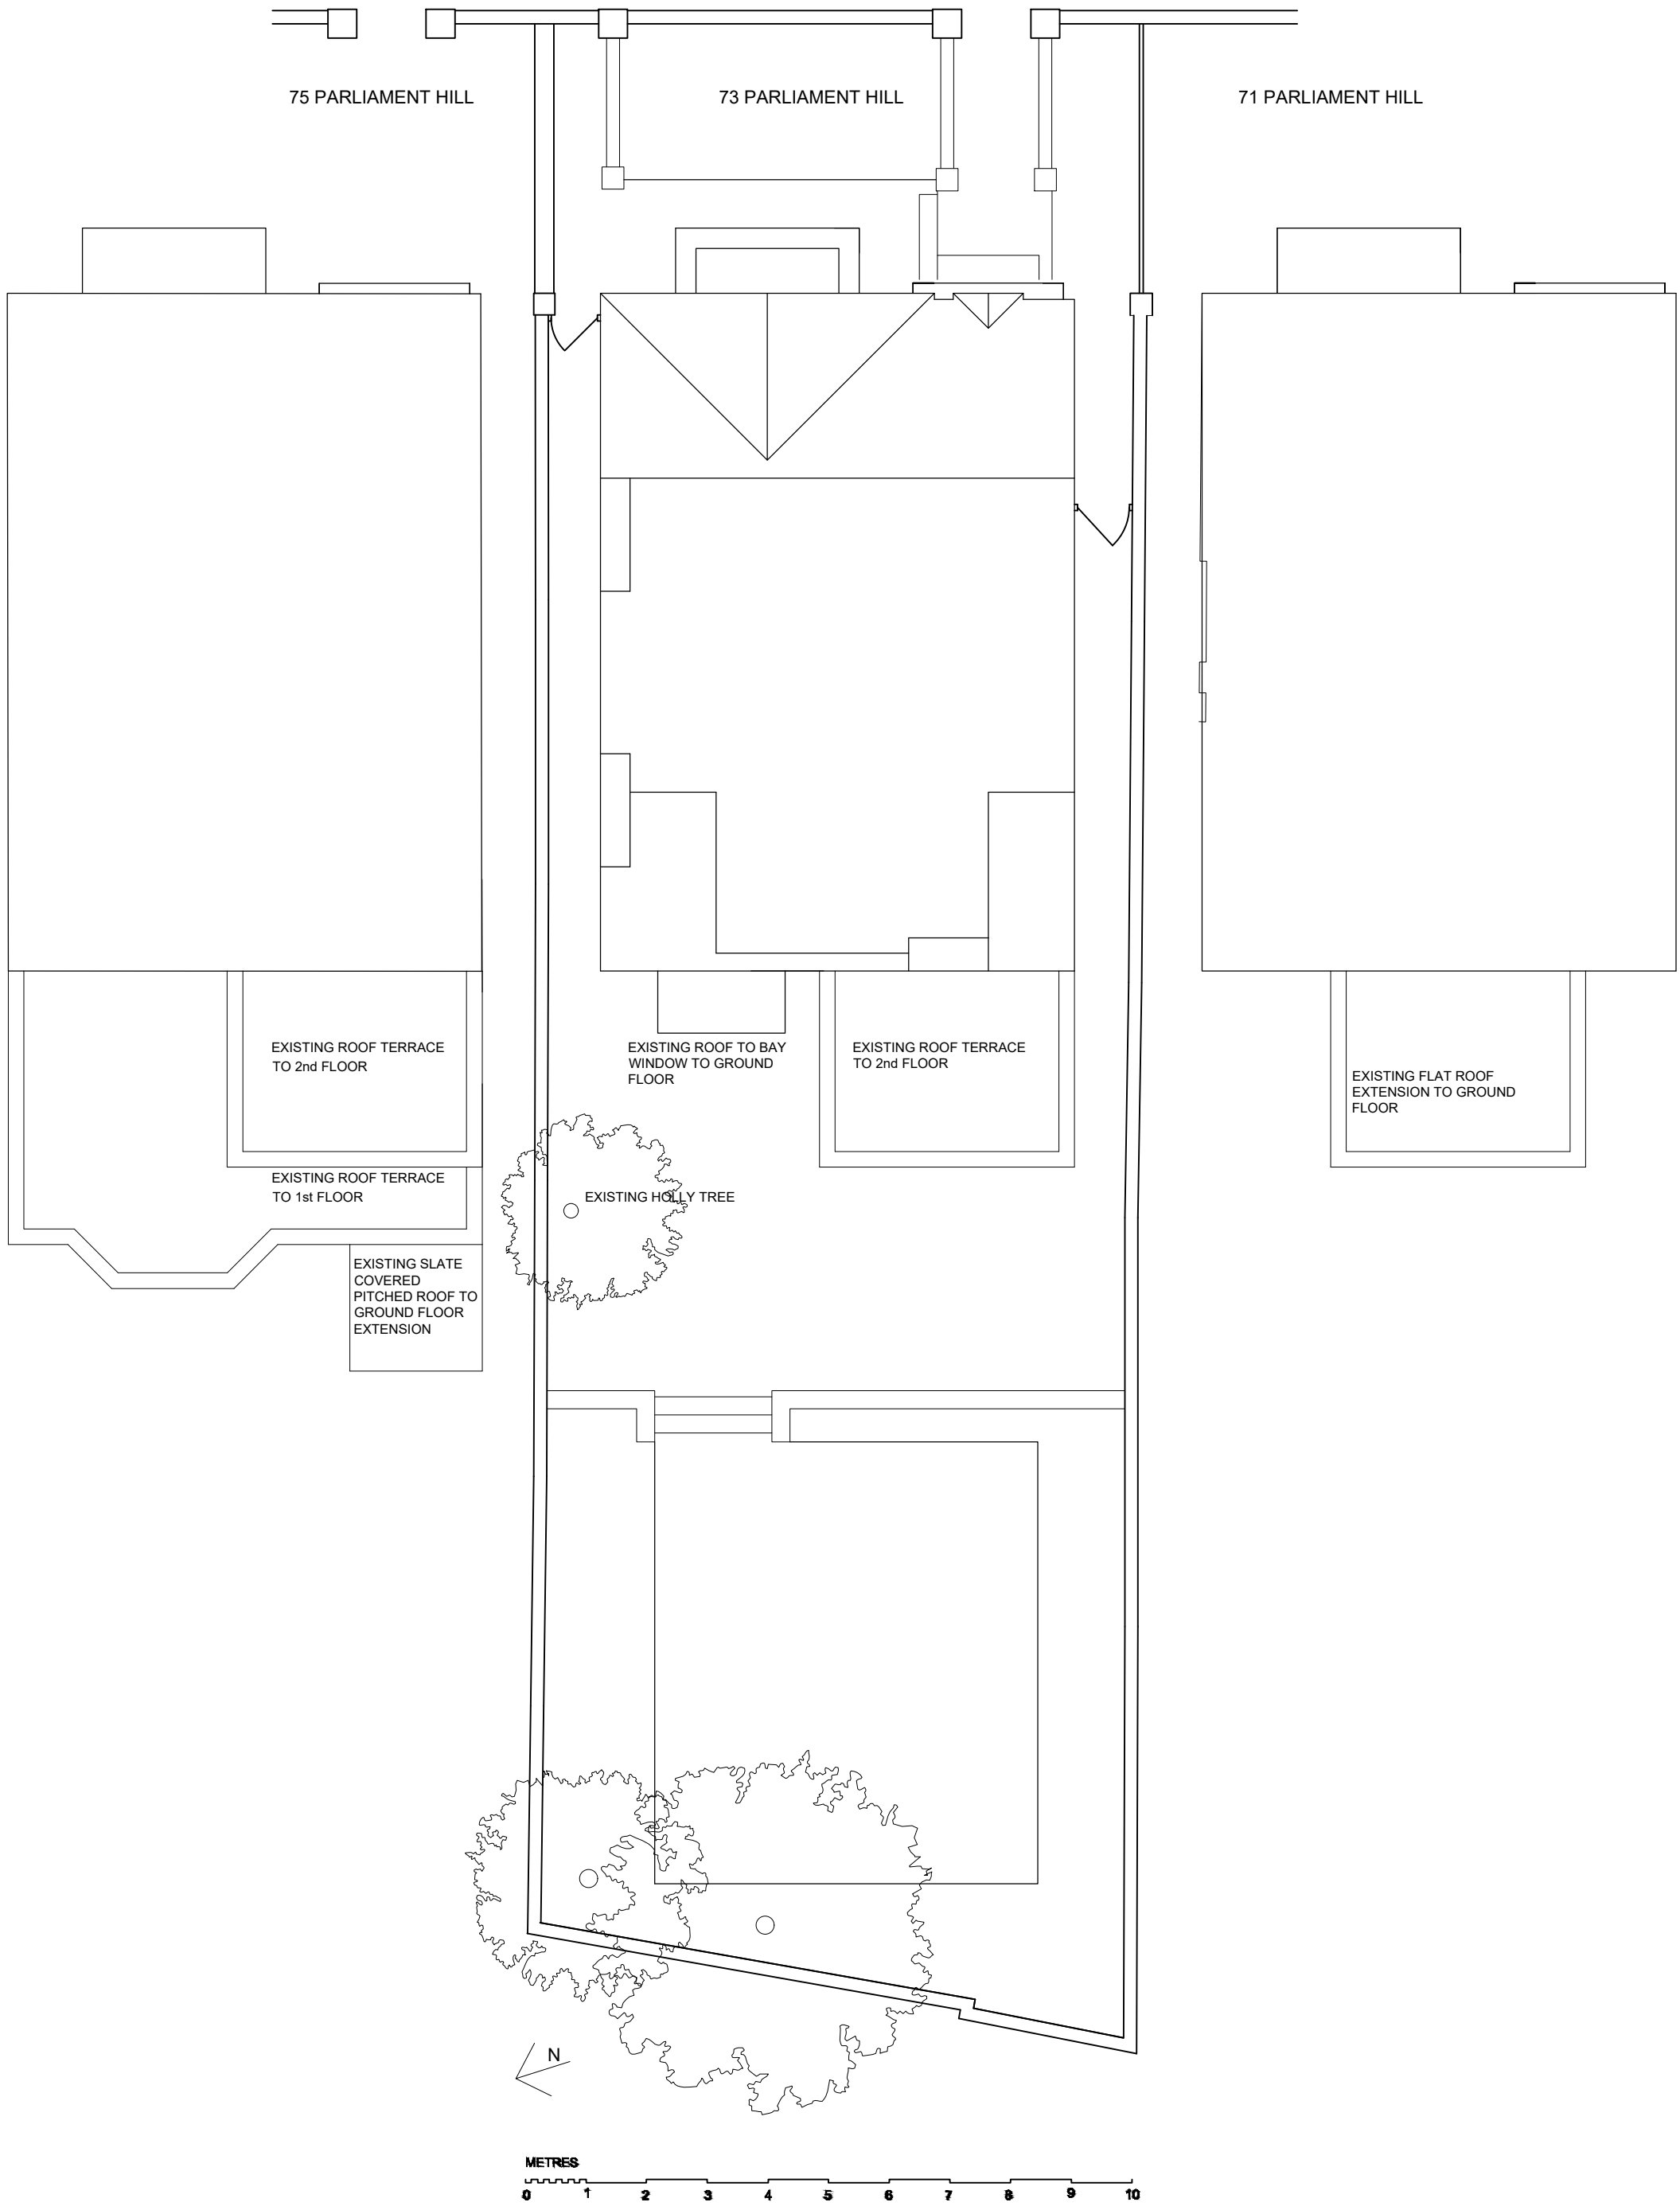

Site Plan 1:200