

Willingale Associates

ARCHITECTS & DEVELOPMENT CONSULTANTS


CONTACT DETAILS: 56 Clerkenwell Road, www.willingale.com arch@willingale.com T: 020-7490-5506


CONTACT DETAILS:
56 Clerkenwell Road, London, EC1M 5PX
www.willingale.com
arch@willingale.com
T: 020-7490-5506


PROJECT: TITLE:

43 - 45 Fitzjohns Avenue, Hampstead, NW3 5JU PROPOSED LOWER GROUND & GROUND FLOOR PLANS

DRAWING NUMBER: DATE: SCALE:
2000F 01 2018 1:100 @ A1

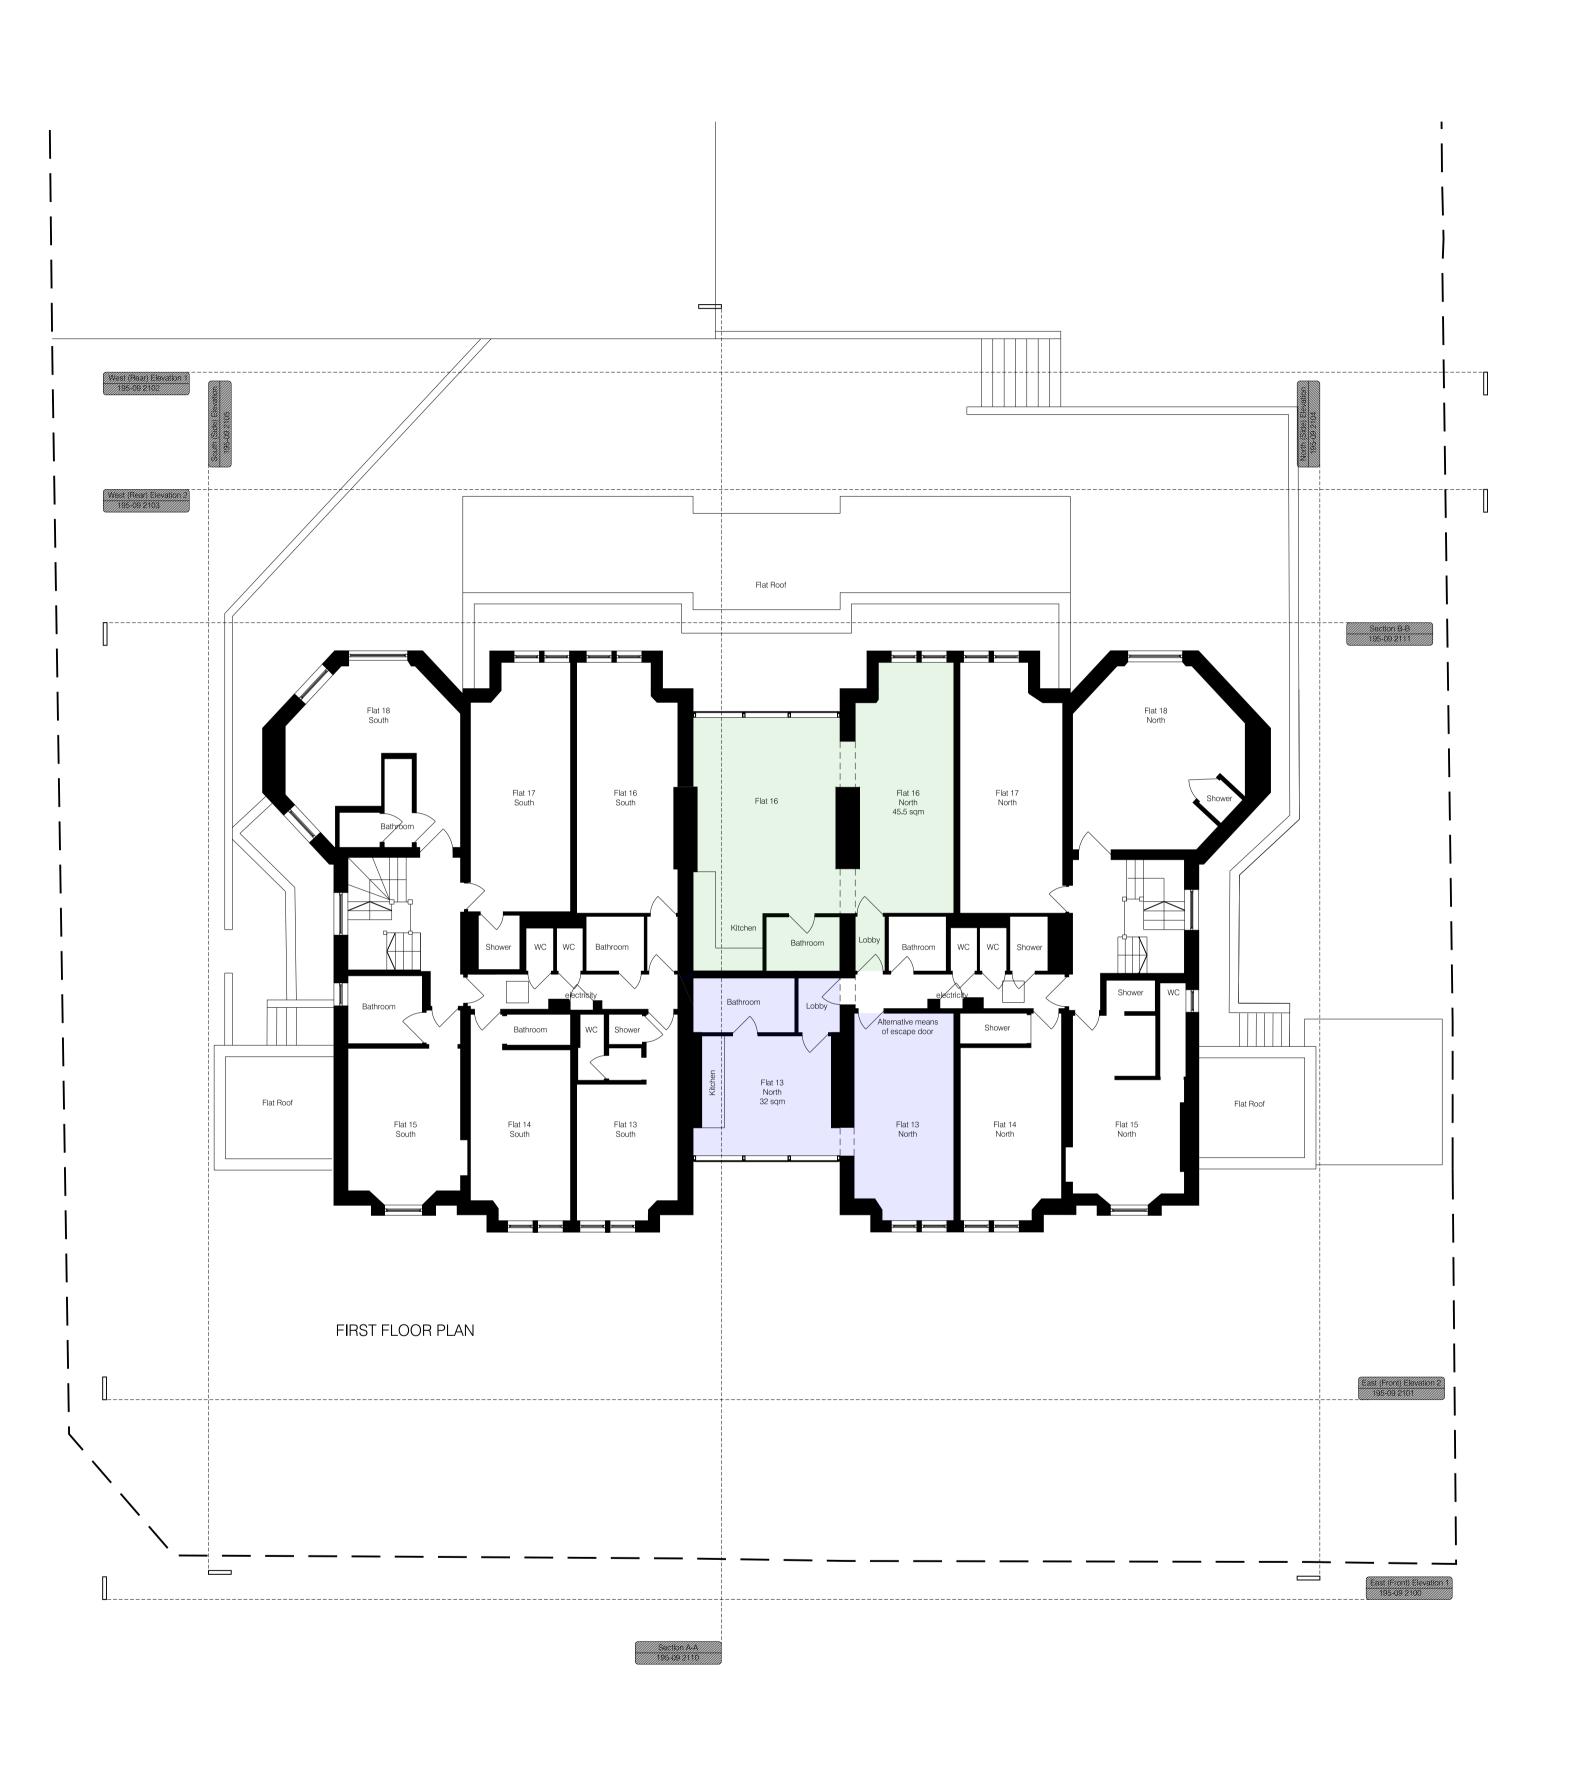

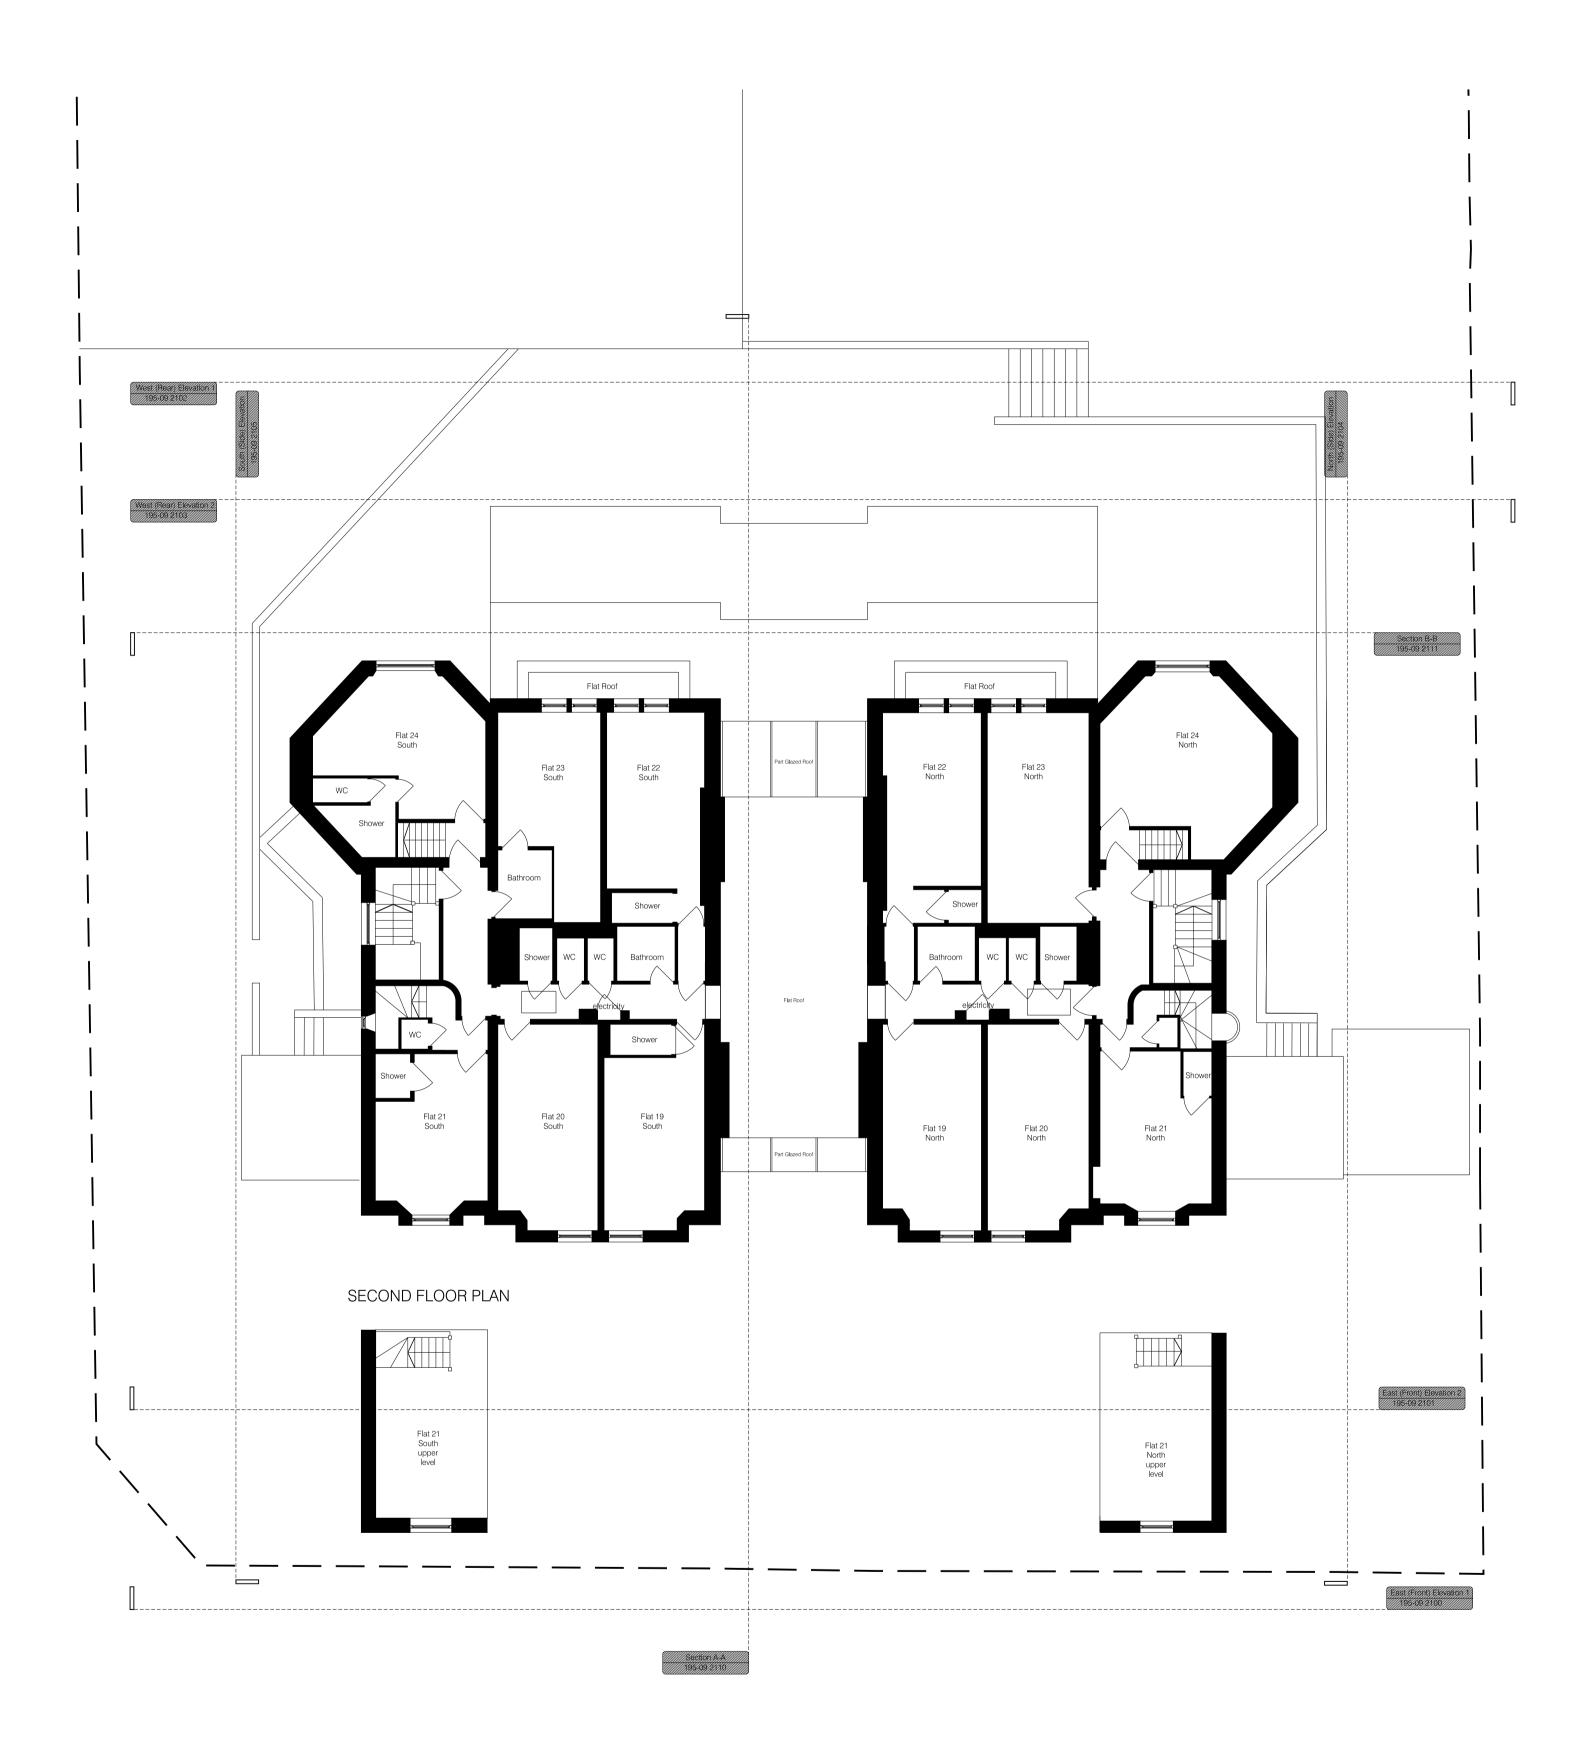

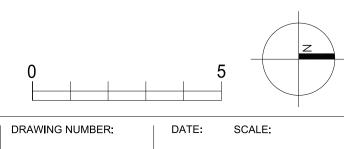

Willingale Associates
ARCHITECTS & DEVELOPMENT CONSULTANTS

CONTACT DETAILS:
56 Clerkenwell Road, London, EC1M 5PX
www.willingale.com
arch@willingale.com
T: 020-7490-5506


43 - 45 Fitzjohns Avenue, Hampstead, NW3 5JU PROPOSED FIRST & SECOND FLOOR PLANS

01 2018 1:100 @ A1 2001F





WEST ELEVATION 1 (REAR)

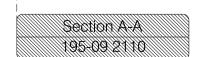



Section A-A 195-09/2110

DRAWING NUMBER:

01 2018 1:50 @ A1



Willingale Associates
ARCHITECTS & DEVELOPMENT CONSULTANTS

CONTACT DETAILS:
56 Clerkenwell Road, London, EC1M 5PX
www.willingale.com
T: 020-7490-5506

PROJECT:
43 - 45 Fitzjohns Avenue, Hampstead,
NW3 5JU

TITLE:
PROPOSED EAST (FRONT) ELEVATION 1

DRAWING NUMBER:
2100C


01 2018
1:50 @ A1



NORTH ELEVATION (SIDE)



SOUTH ELEVATION (SIDE)

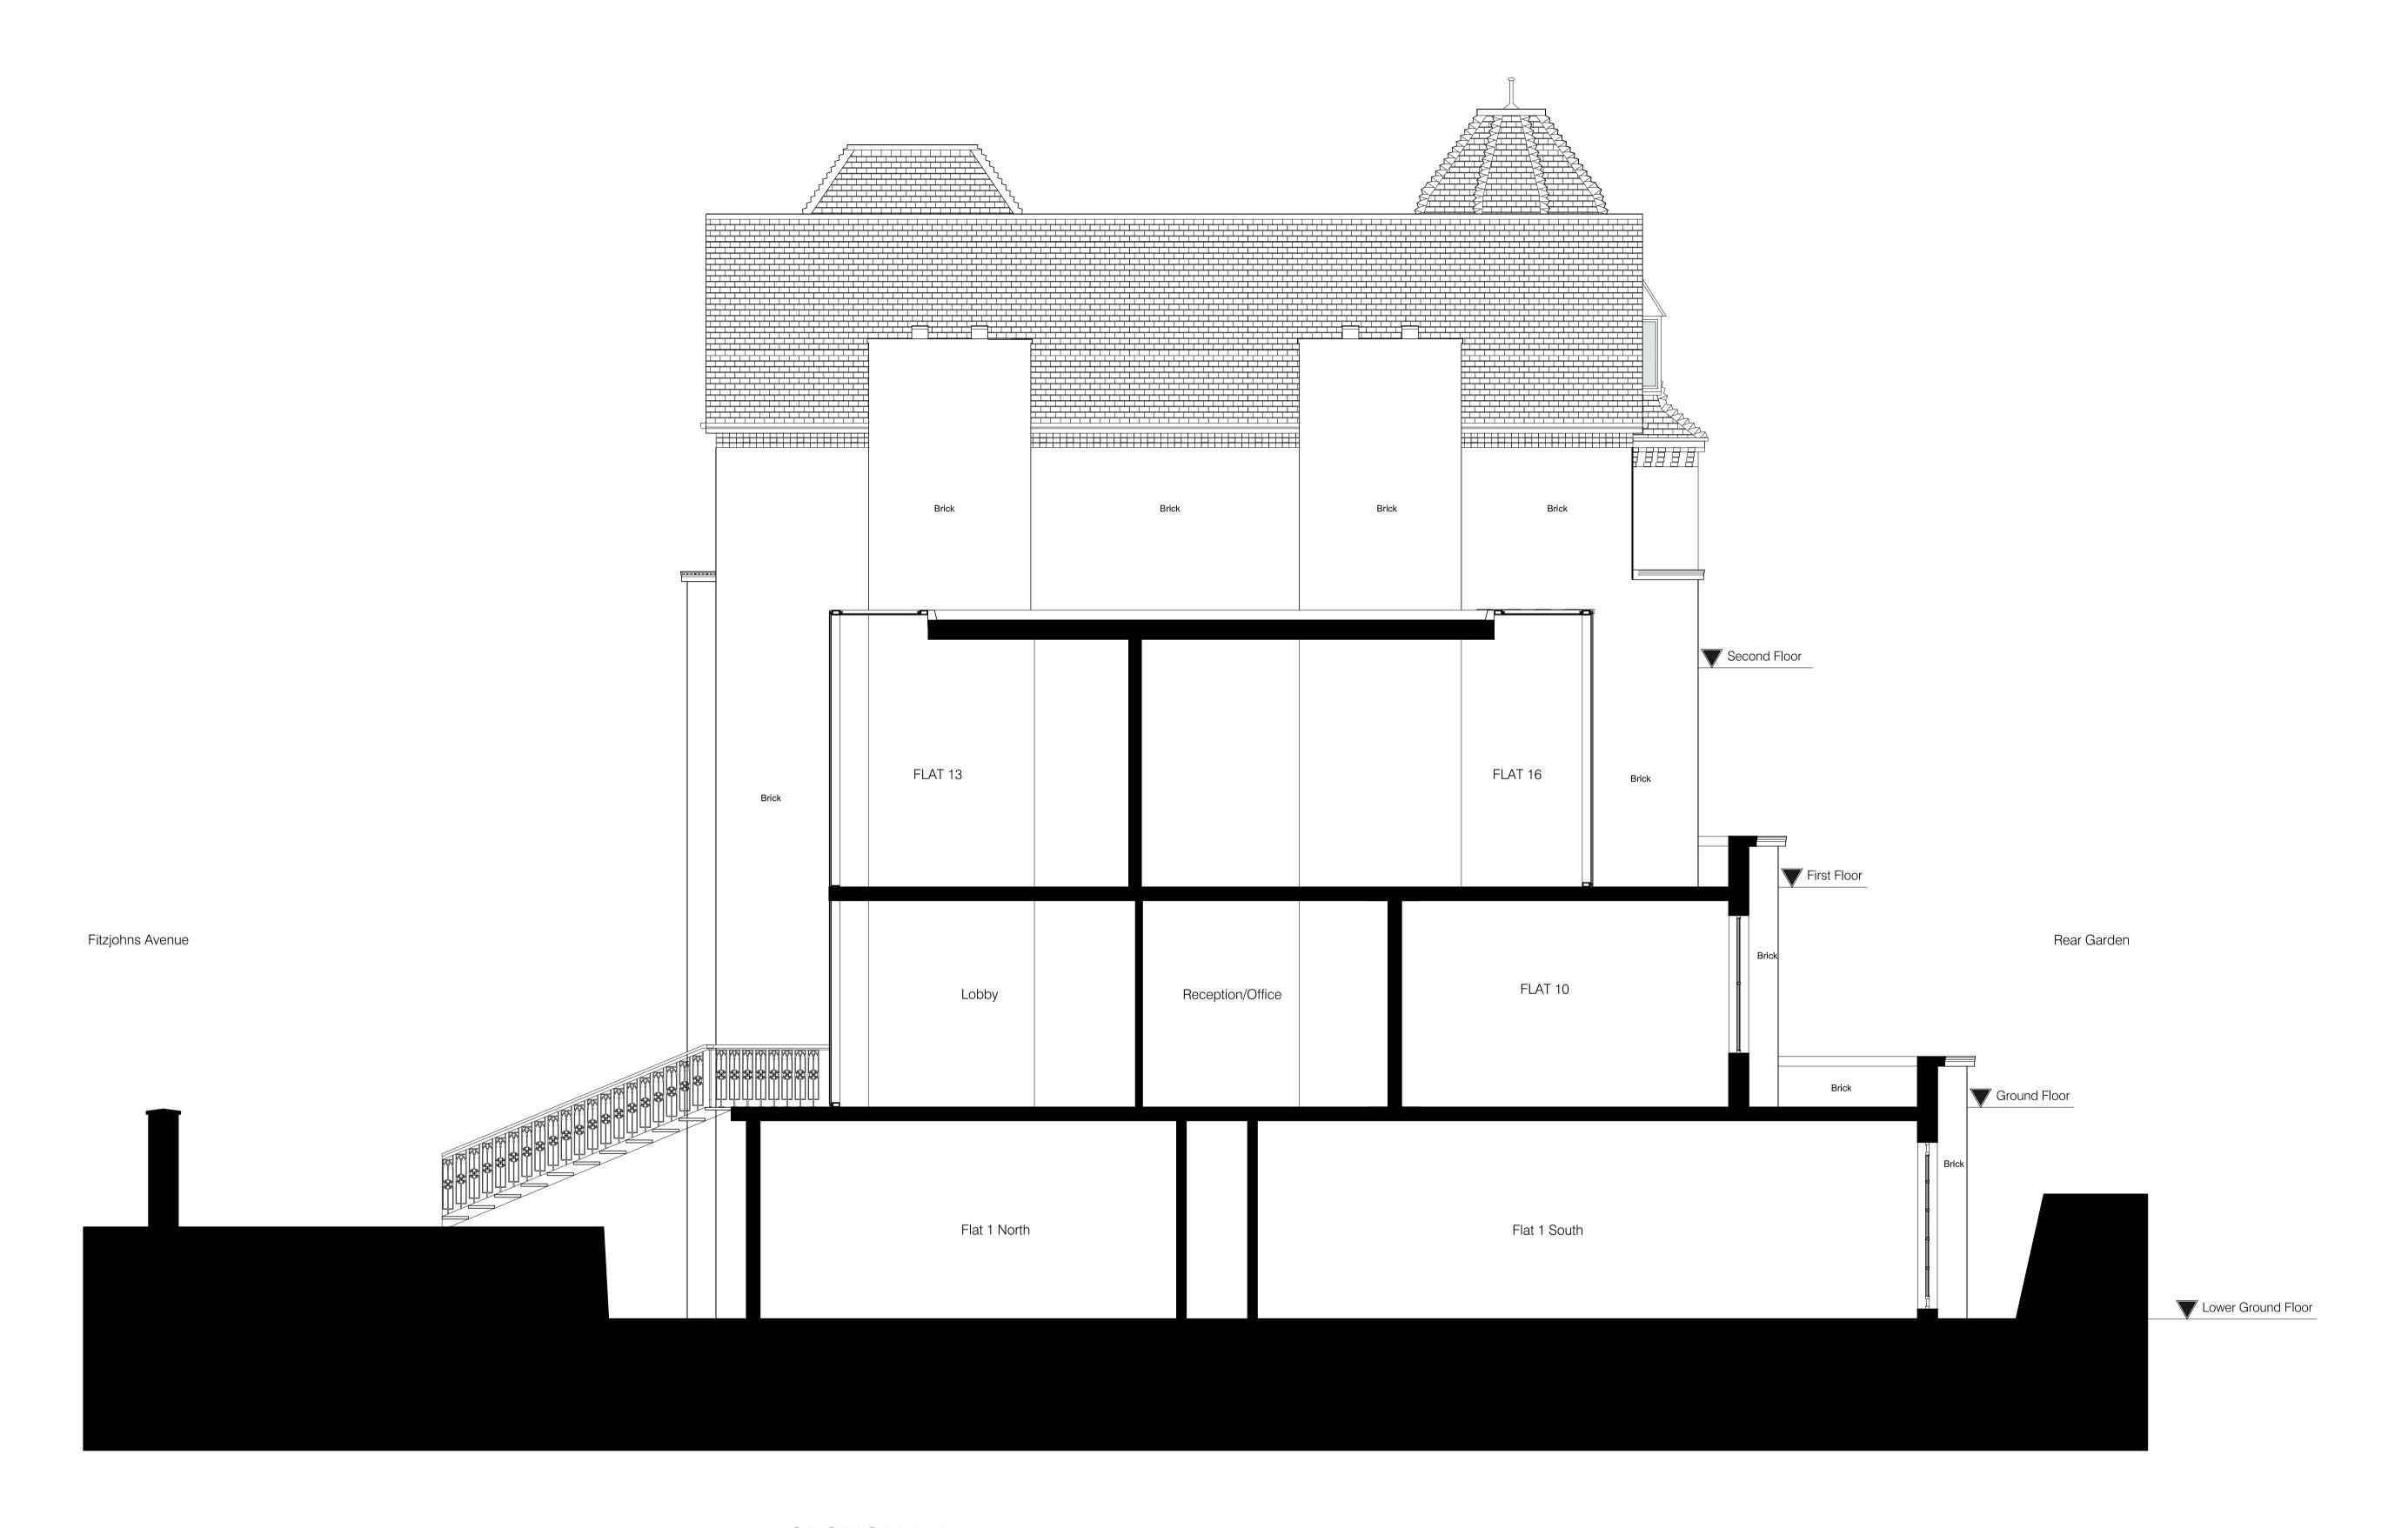

SECTION A-A



SECTION B-B