



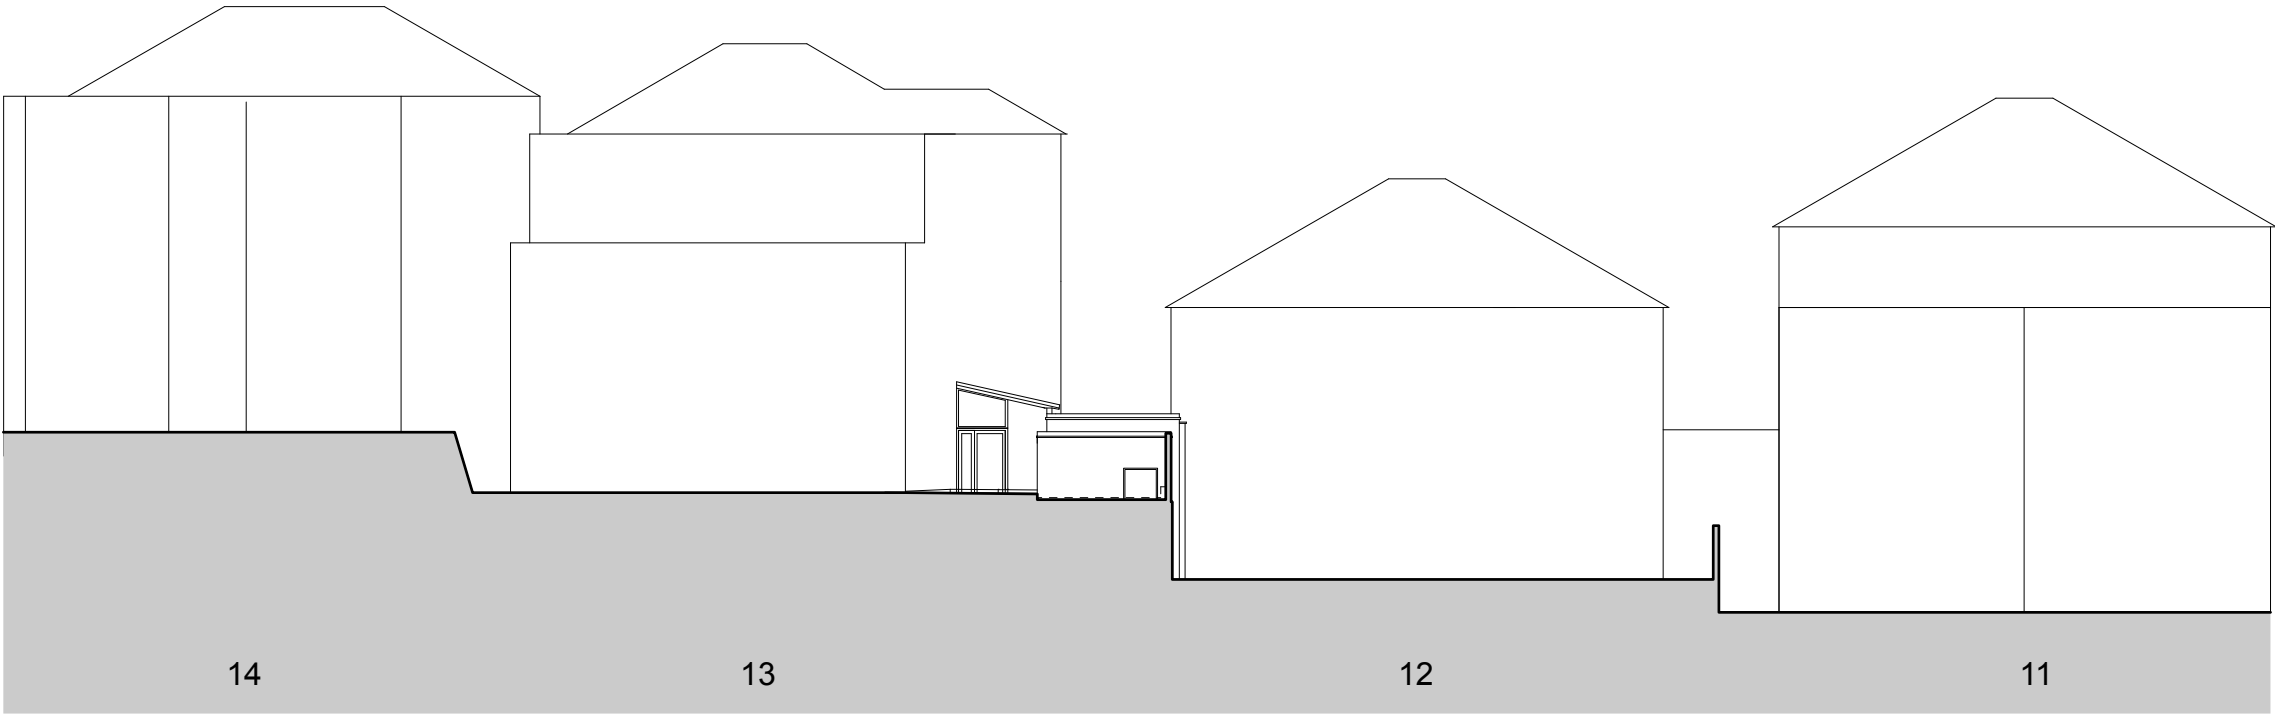


AS EXISTING

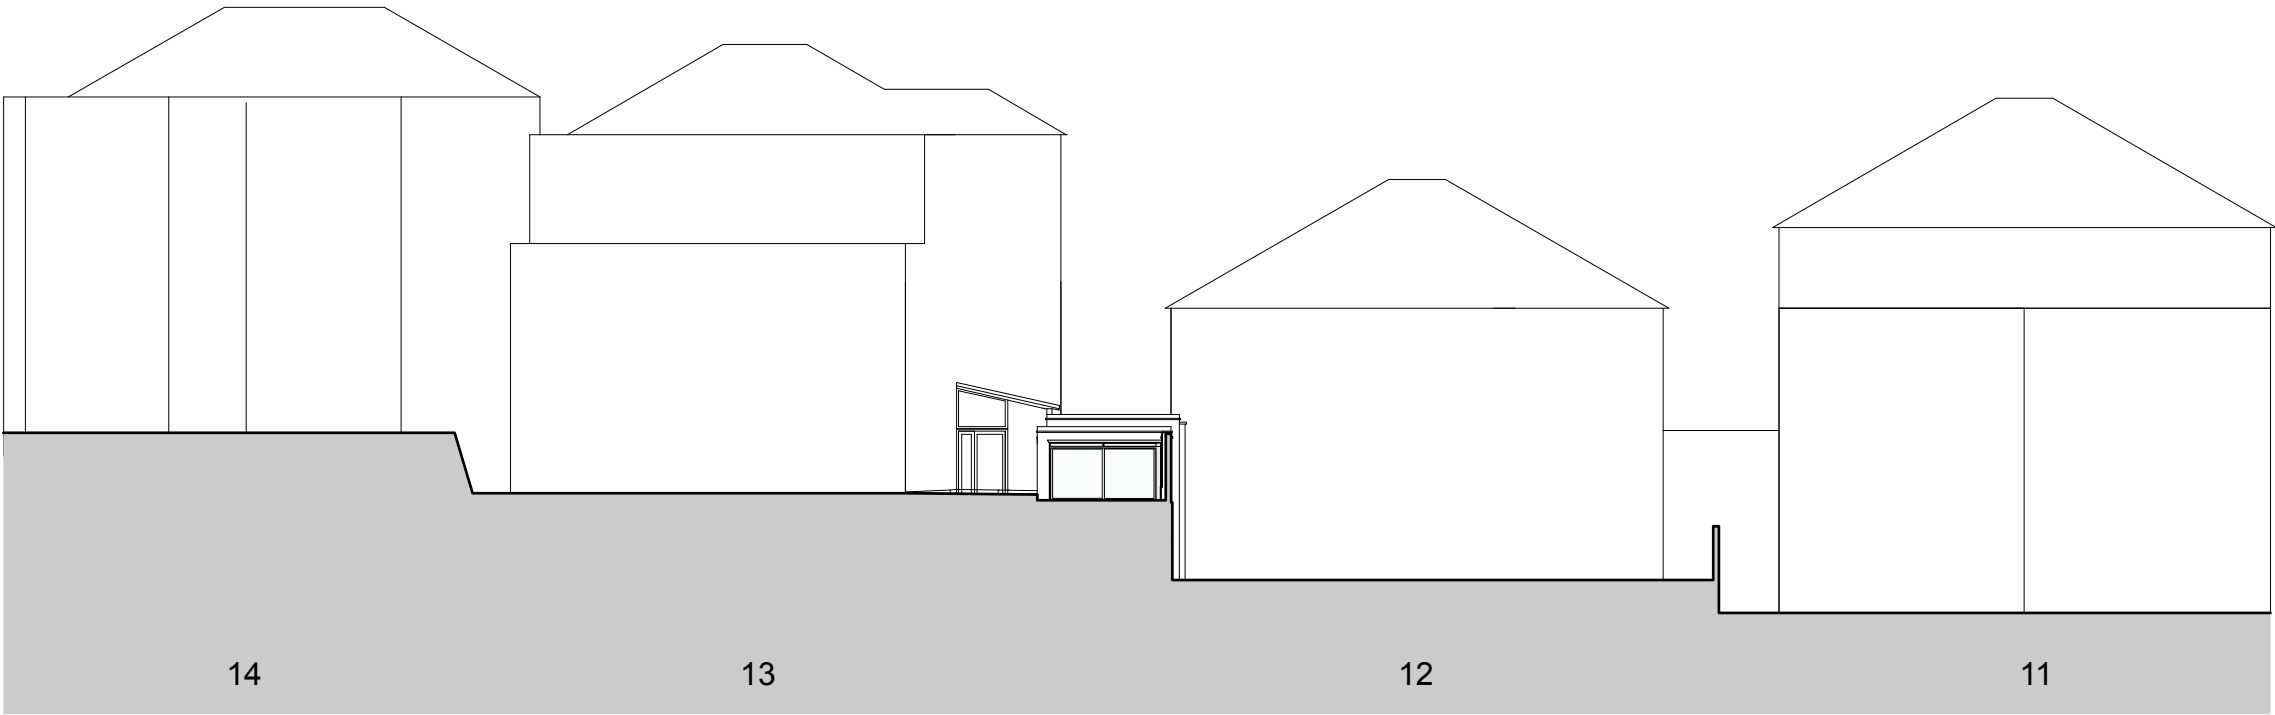

AS PROPOSED

NB: ROOF HEIGHTS ARE ESTIMATES FROM SITE PHOTOS

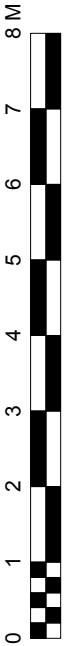

	PROJECT 5 ARCHITECTURE LLP 8 Waterson Street London E2 8HL T: +44 (0)20 7739 9131 F: +44 (0)20 7739 3667 E: info@pba.co.uk		job title 13 HOLLY LODGE GARDENS N6 6AA drawing SITE SECTIONS		scale 1:200 @ A3	drawn CS	drawing no. 6251 HLG13-T300
					date JAN 2018	checked XX	