


FIRST FLOOR PLAN EXISTING



GROUND FLOOR PLAN EXISTING

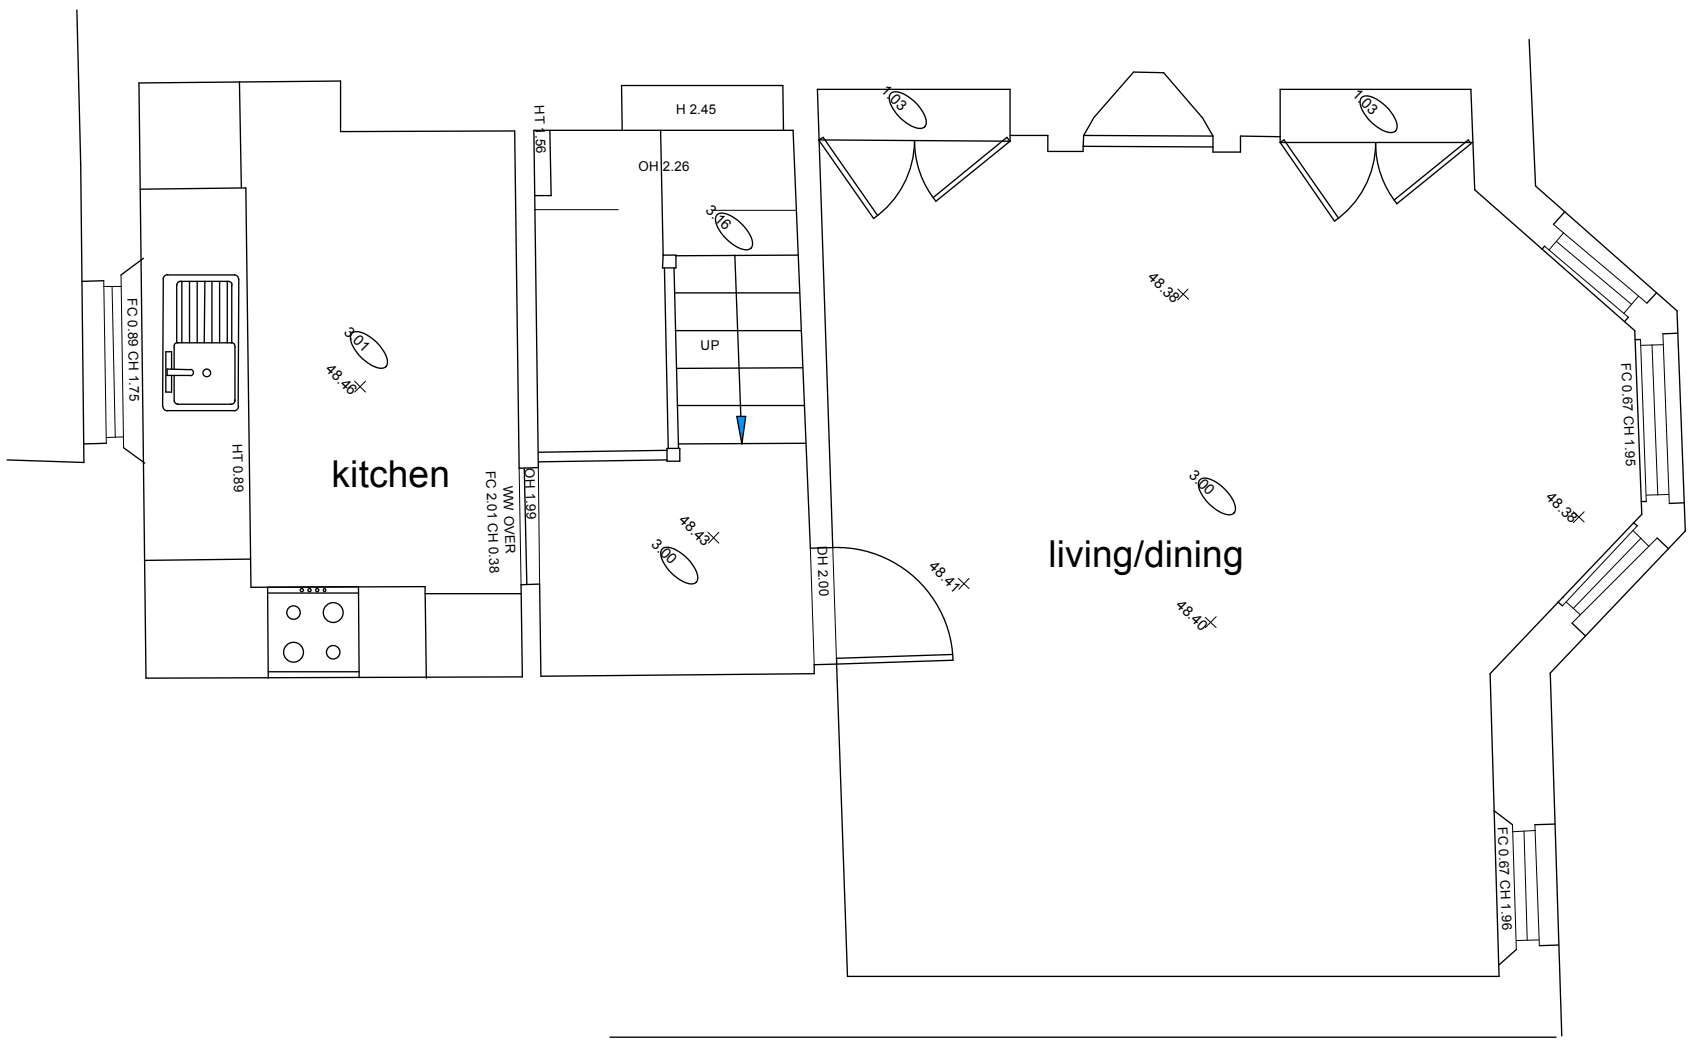